



Existing first floor plan

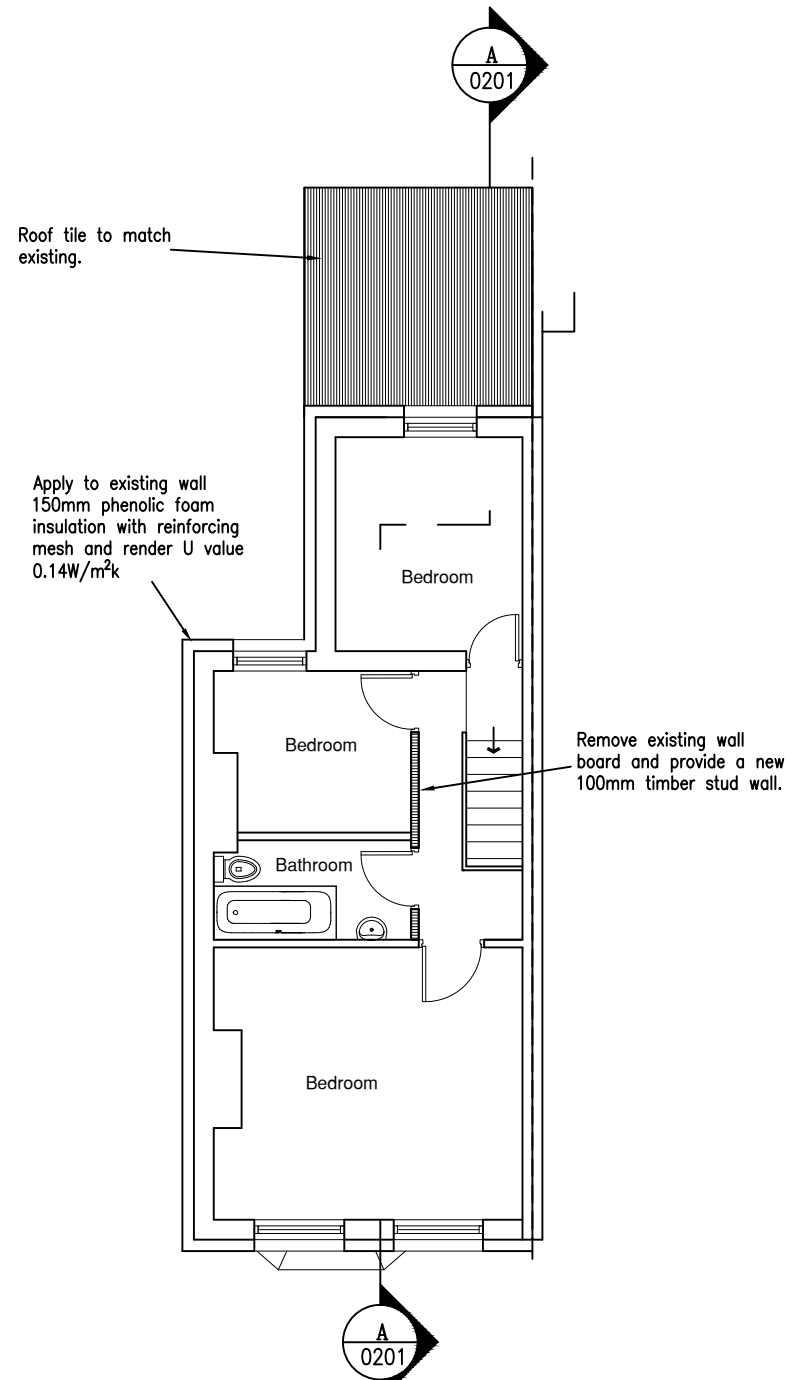

Proposed first floor plan

 

NOTES

1. No dimensions to be scaled except for planning purposes
2. Dimensions to be checked on site
3. Dimensions are taken to the centre lines or structural surfaces and do not include finishes except where stated
4. Any discrepancies between this drawing and others including those issued by consultants and nominated sub-contractors before commencing work should be brought to attention
5. New toilets to be provided with adequate mechanical extractor
6. All occupiable rooms to have background ventilation
7. Fire fighting equipment to be provided throughout premises
8. New smoke / heat detectors to be provided throughout premises
9. All new electrical works to comply with relevant regulations

Rev no.	Date	Description
Status	Planning	

project
 Single storey rear extension and general refurbishment @ No1 Longfellow rd, Gillingham.Kent,ME7 5PB.

client
 Dolapo Olaleye, Falko Ltd

drawing title
 Floor Plans

ENVIROFORM ASSOCIATES
 ■■■ Design+Project Management+Construction ■■■
 35 Meerbrook Rd.
 London SE3 9QG

TEL- 02083332199
 07535956528

designed AA	date April'24
drawn OA	scale 1:100@A3
checked AA	

sheet no
 ENV/DOF 0103