



RESIDENTIAL ARCHITECTURE

01628 274 878  
carl@residential-architecture.co.uk

**NOTES:**


This drawing is to be read in conjunction with all relevant Architects and Engineers drawings

Only figured dimensions are to be used for construction

All dimensions are to be verified on site prior to work commencing




**3 Front Elevation**  
1:100

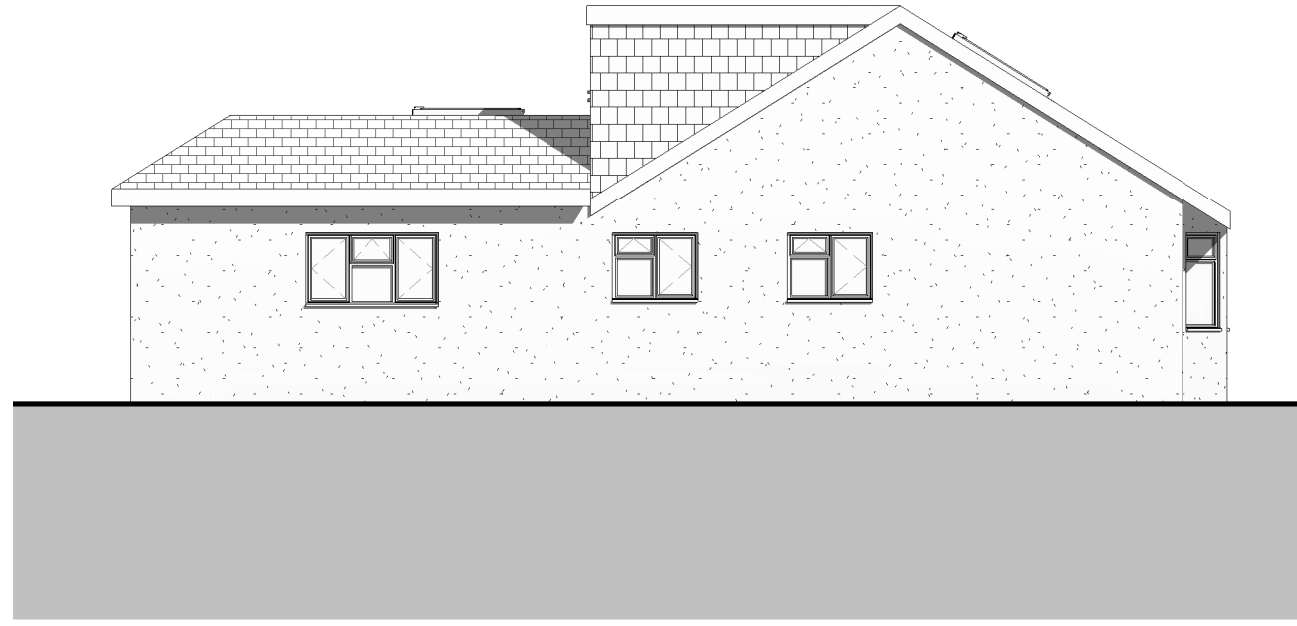


**4 LH Elevation**  
1:100




**5 Rear Elevation**  
1:100

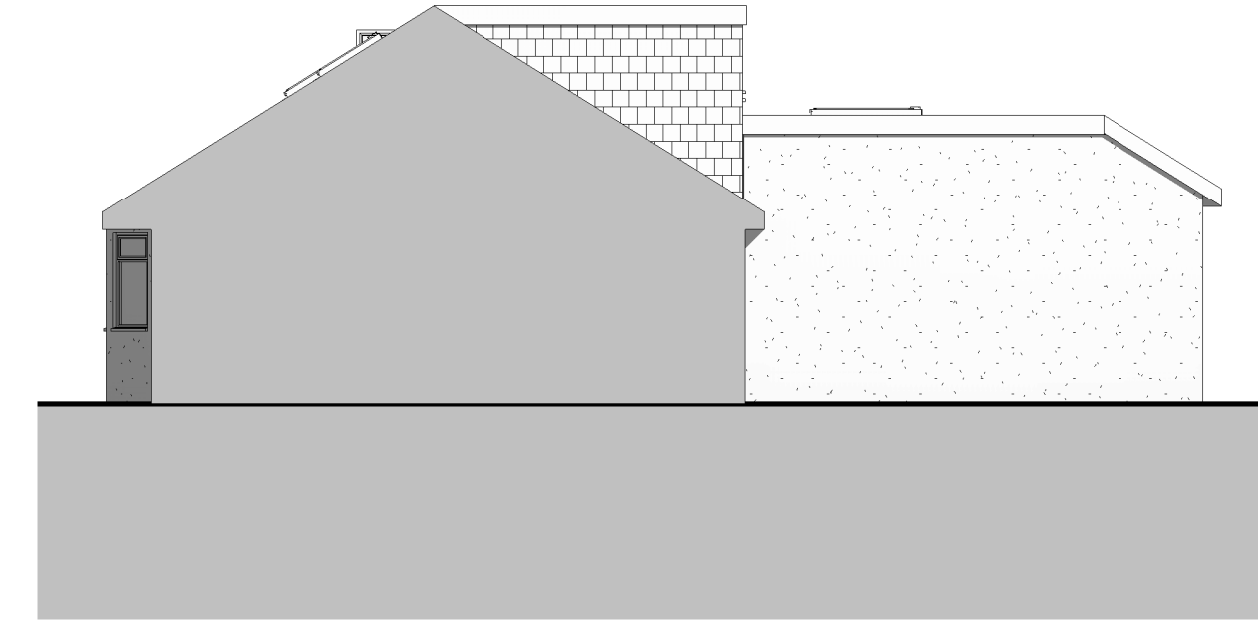



**6 RH Elevation**  
1:100

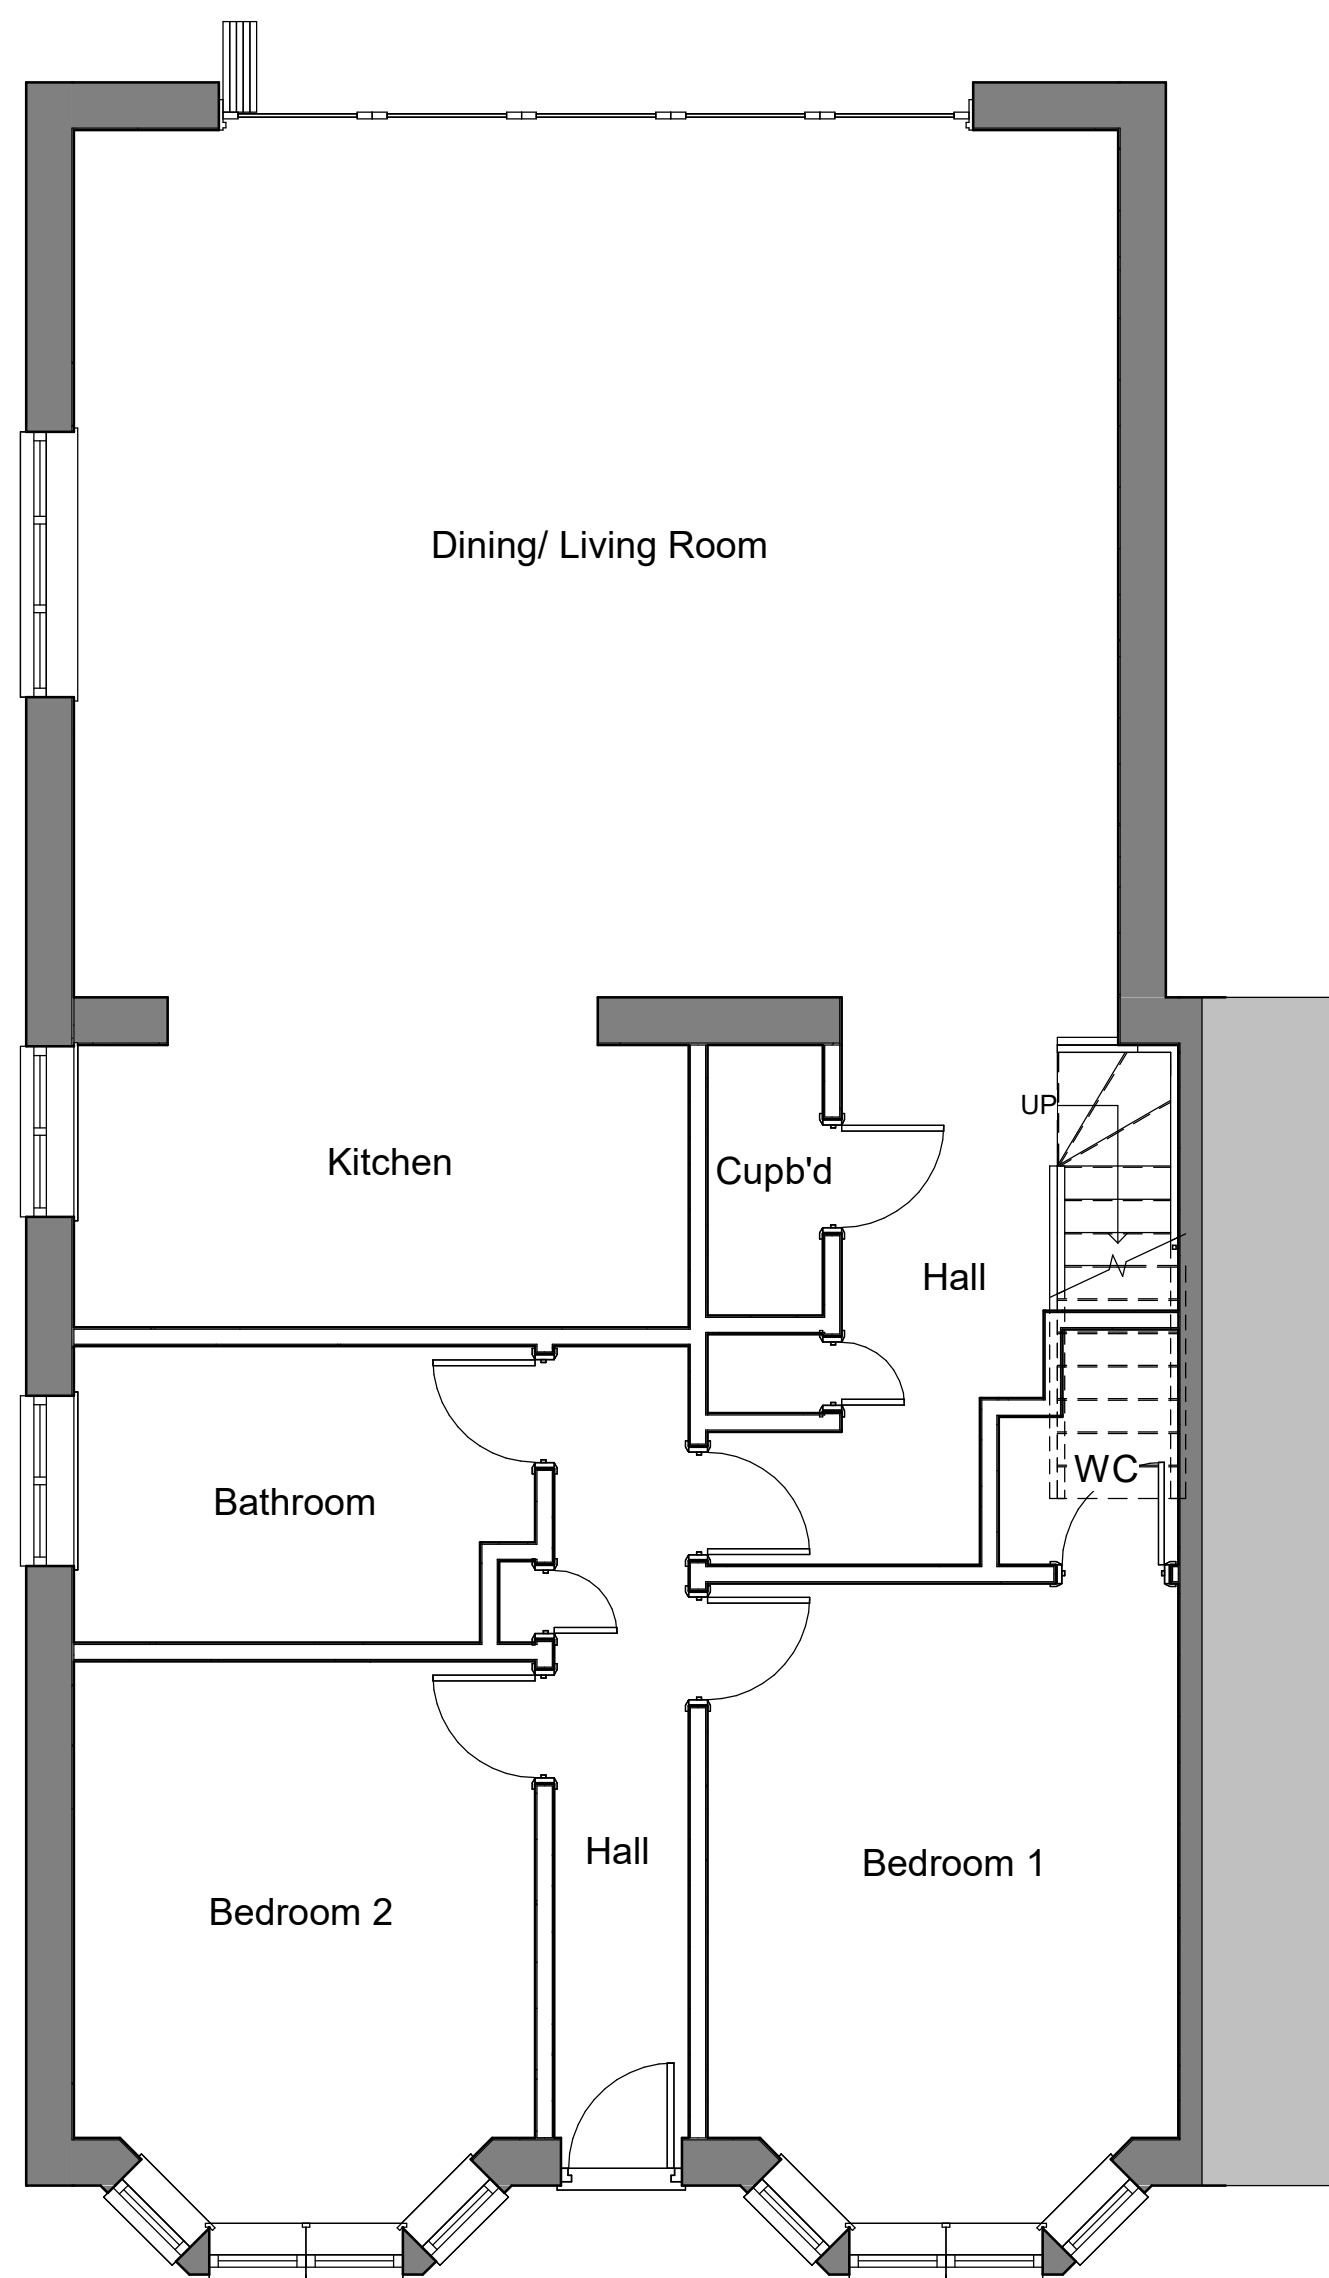

**1 Ground Floor**  
1:50

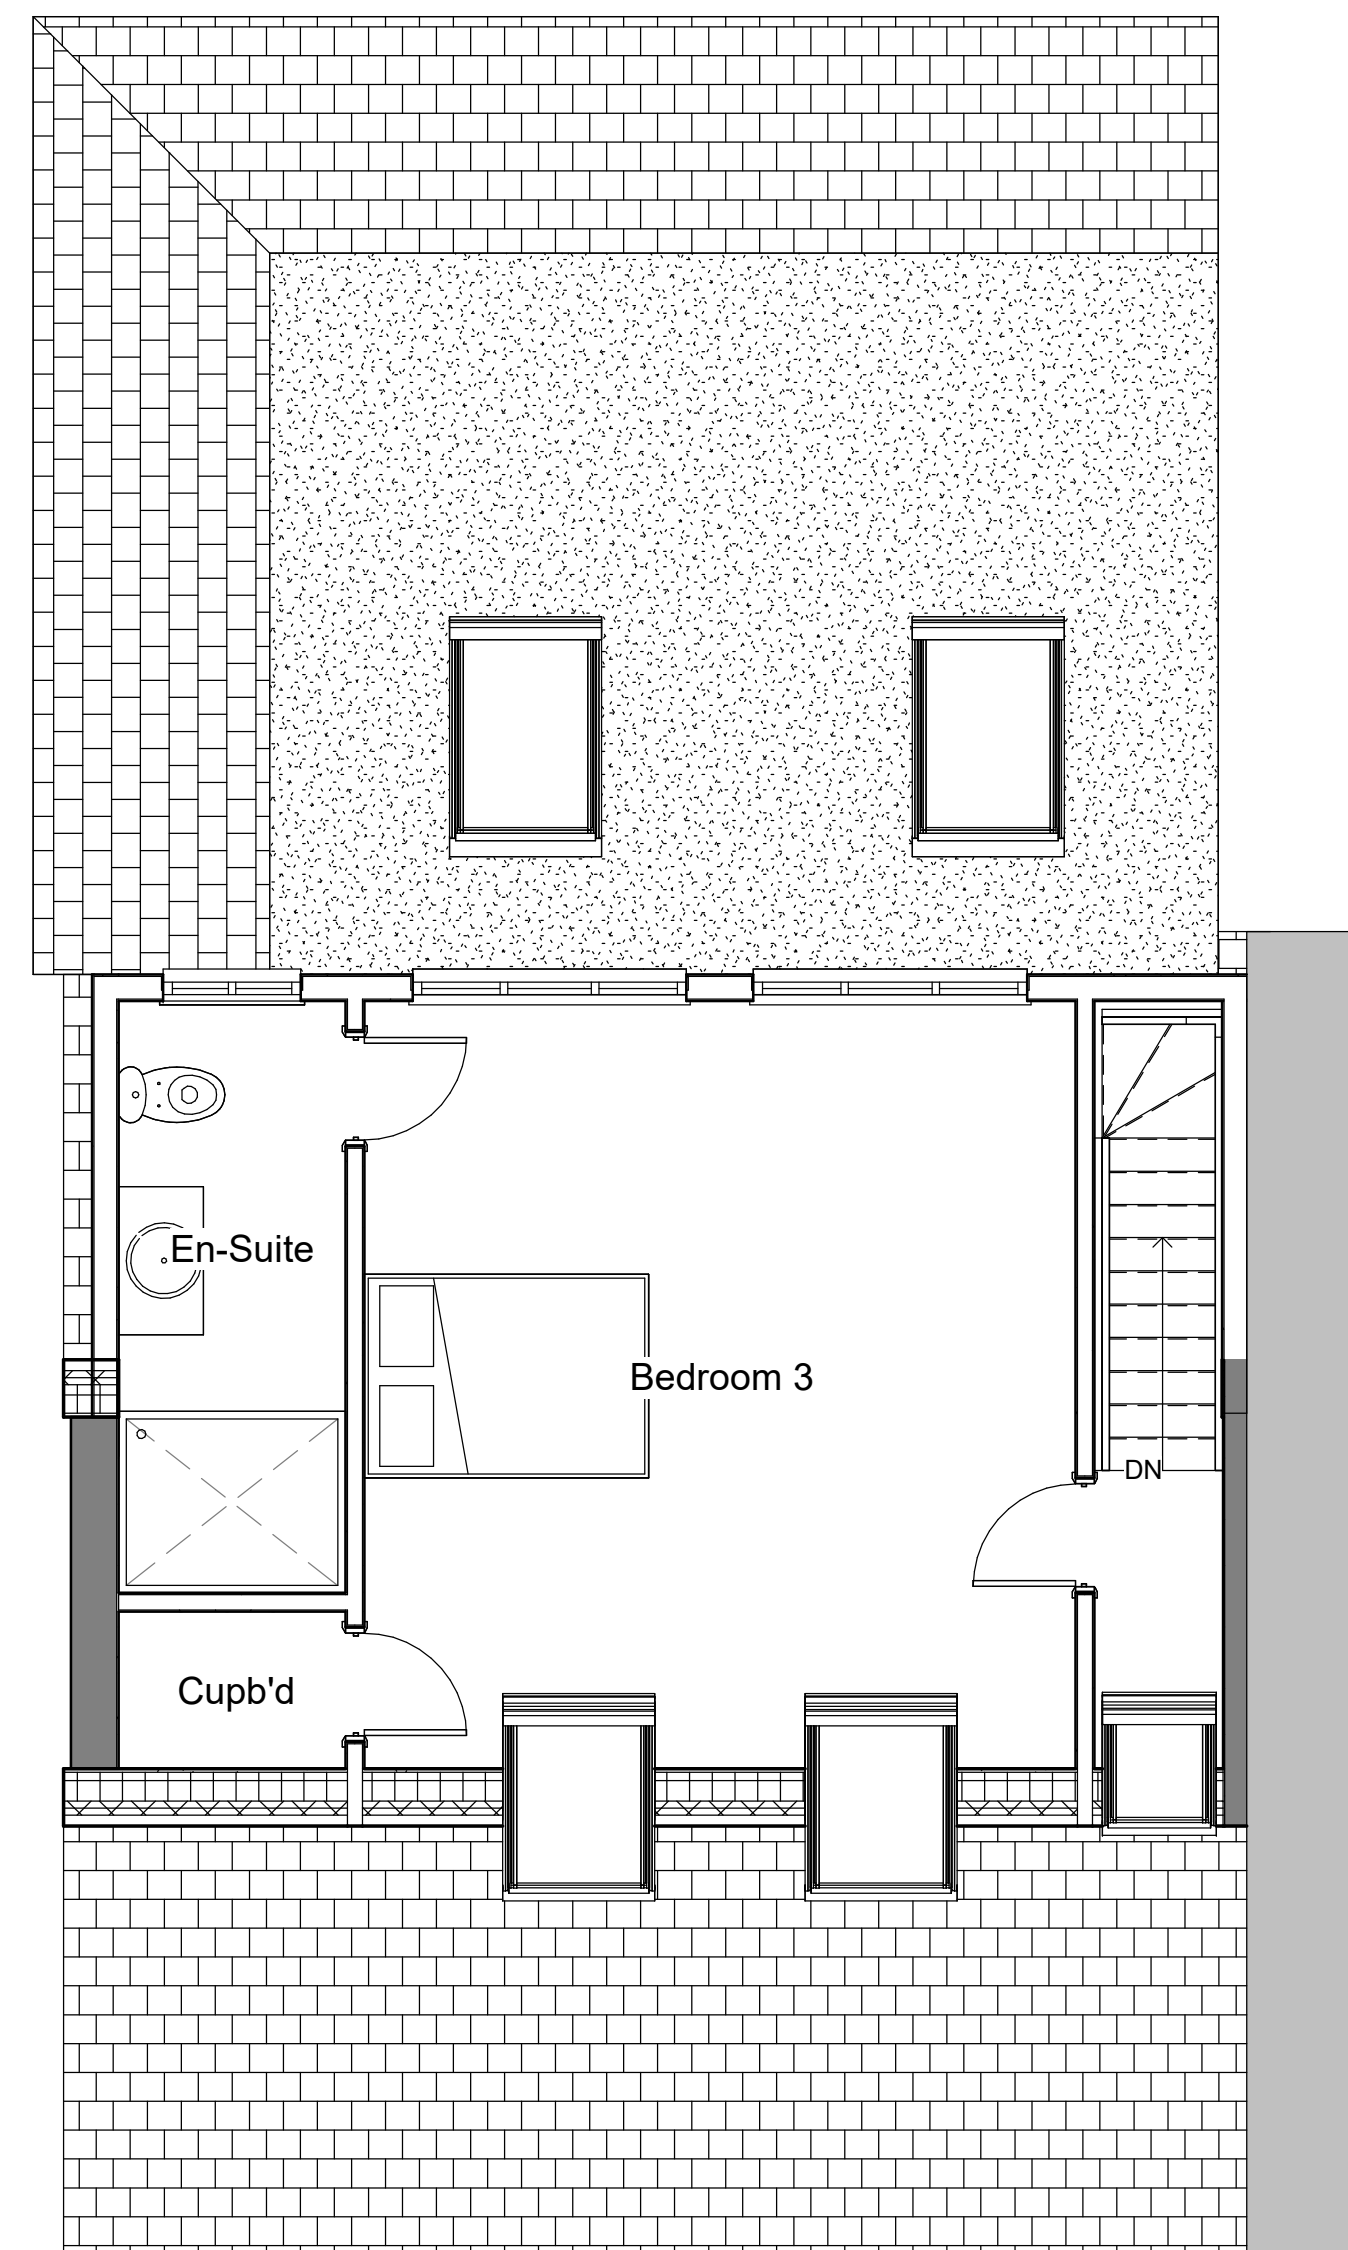

**2 Loft Plan**  
1:50

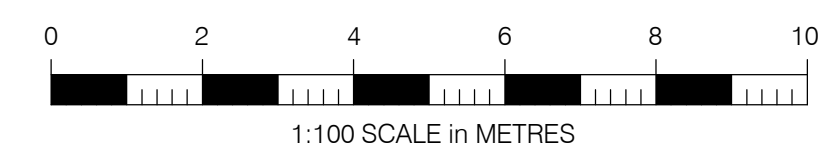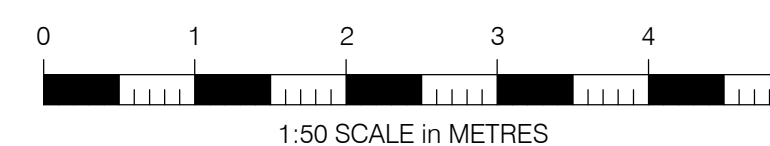

No.	Description	Date

8 Compton Place  
WD19 5HG

Proposed

Project number 2024-1179

Date 19.04.24

Drawn by Carl Collins

102

Scale @ A1 As indicated