



RESIDENTIAL ARCHITECTURE

01628 274 878

carl@residential-architecture.co.uk

NOTES:


This drawing is to be read in conjunction with all relevant Architects and Engineers drawings

Only figured dimensions are to be used for construction


All dimensions are to be verified on site prior to work commencing




3 Front Elevation
1 : 100

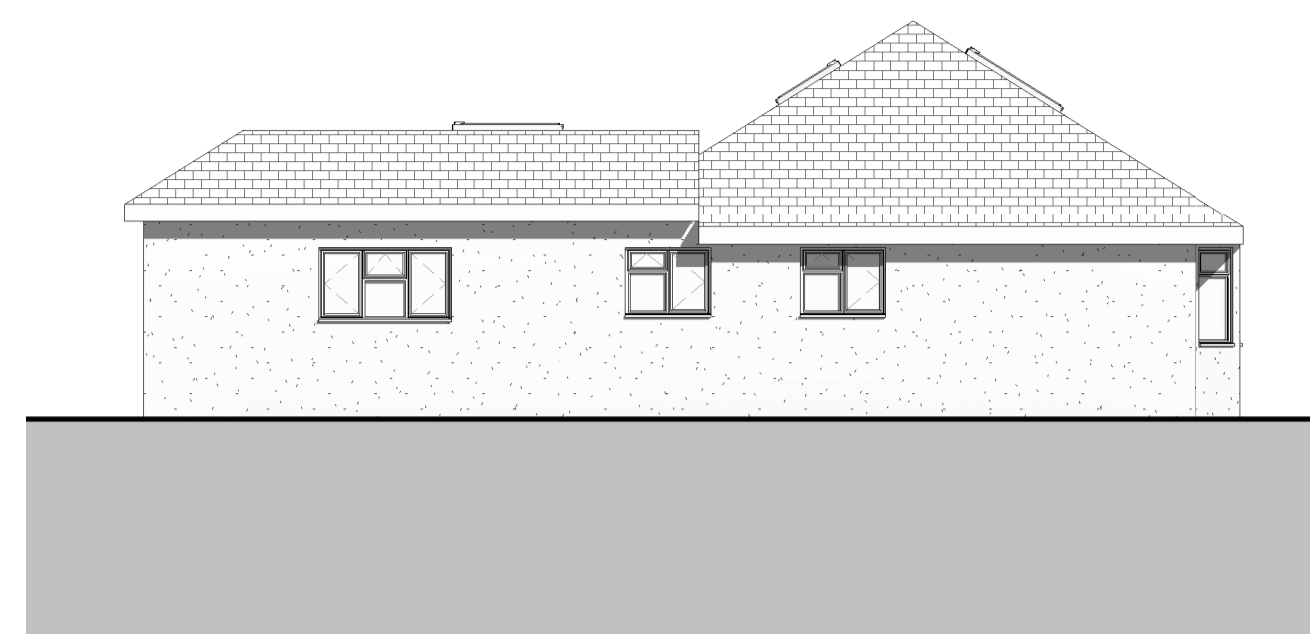


4 LH Elevation
1 : 100

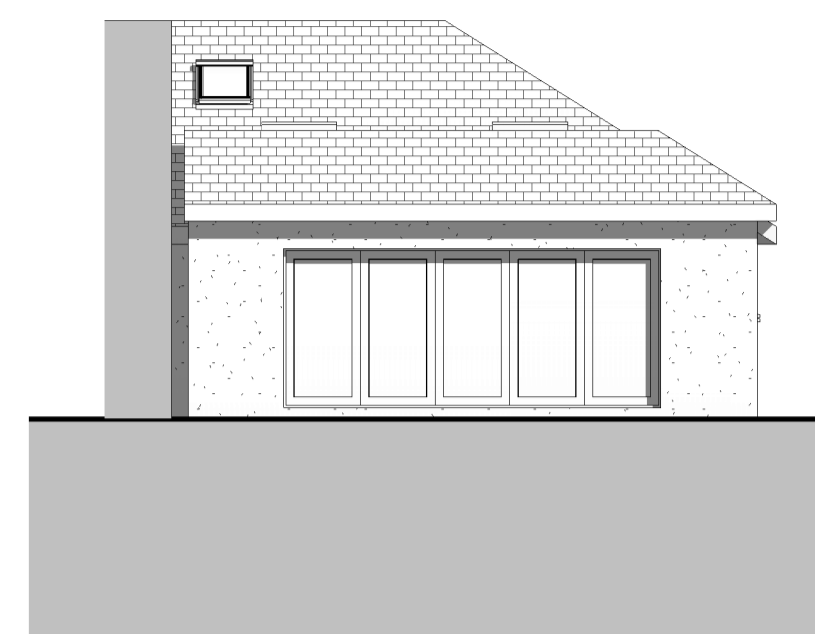


5 Rear Elevation
1 : 100

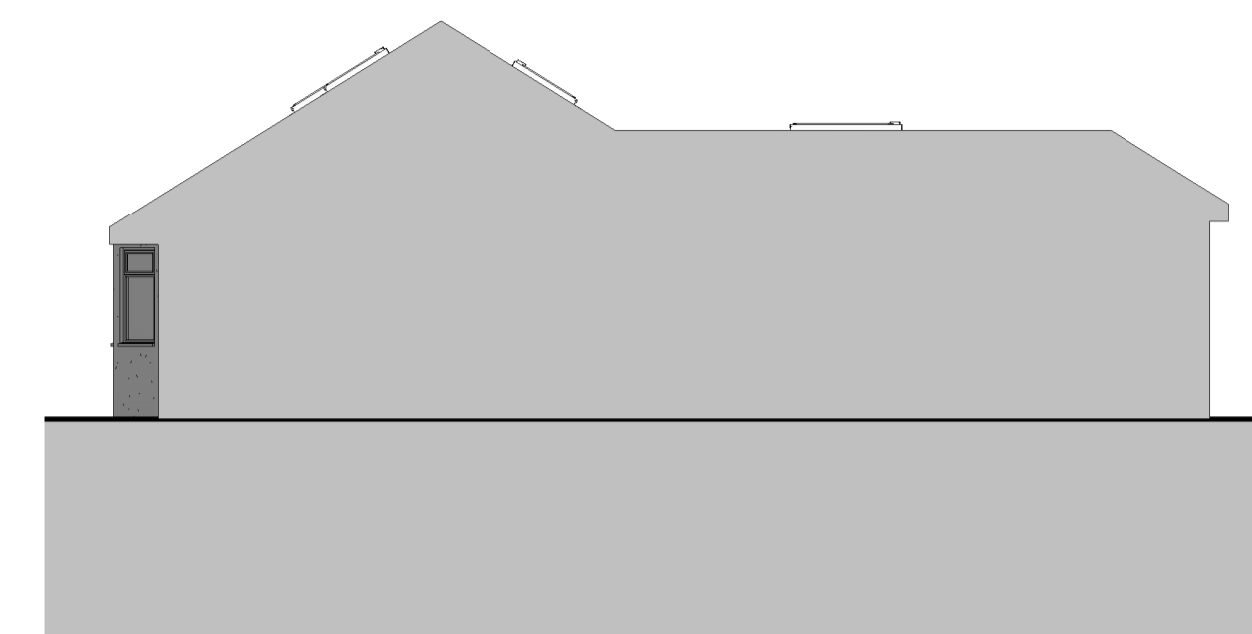



6 RH Elevation
1 : 100

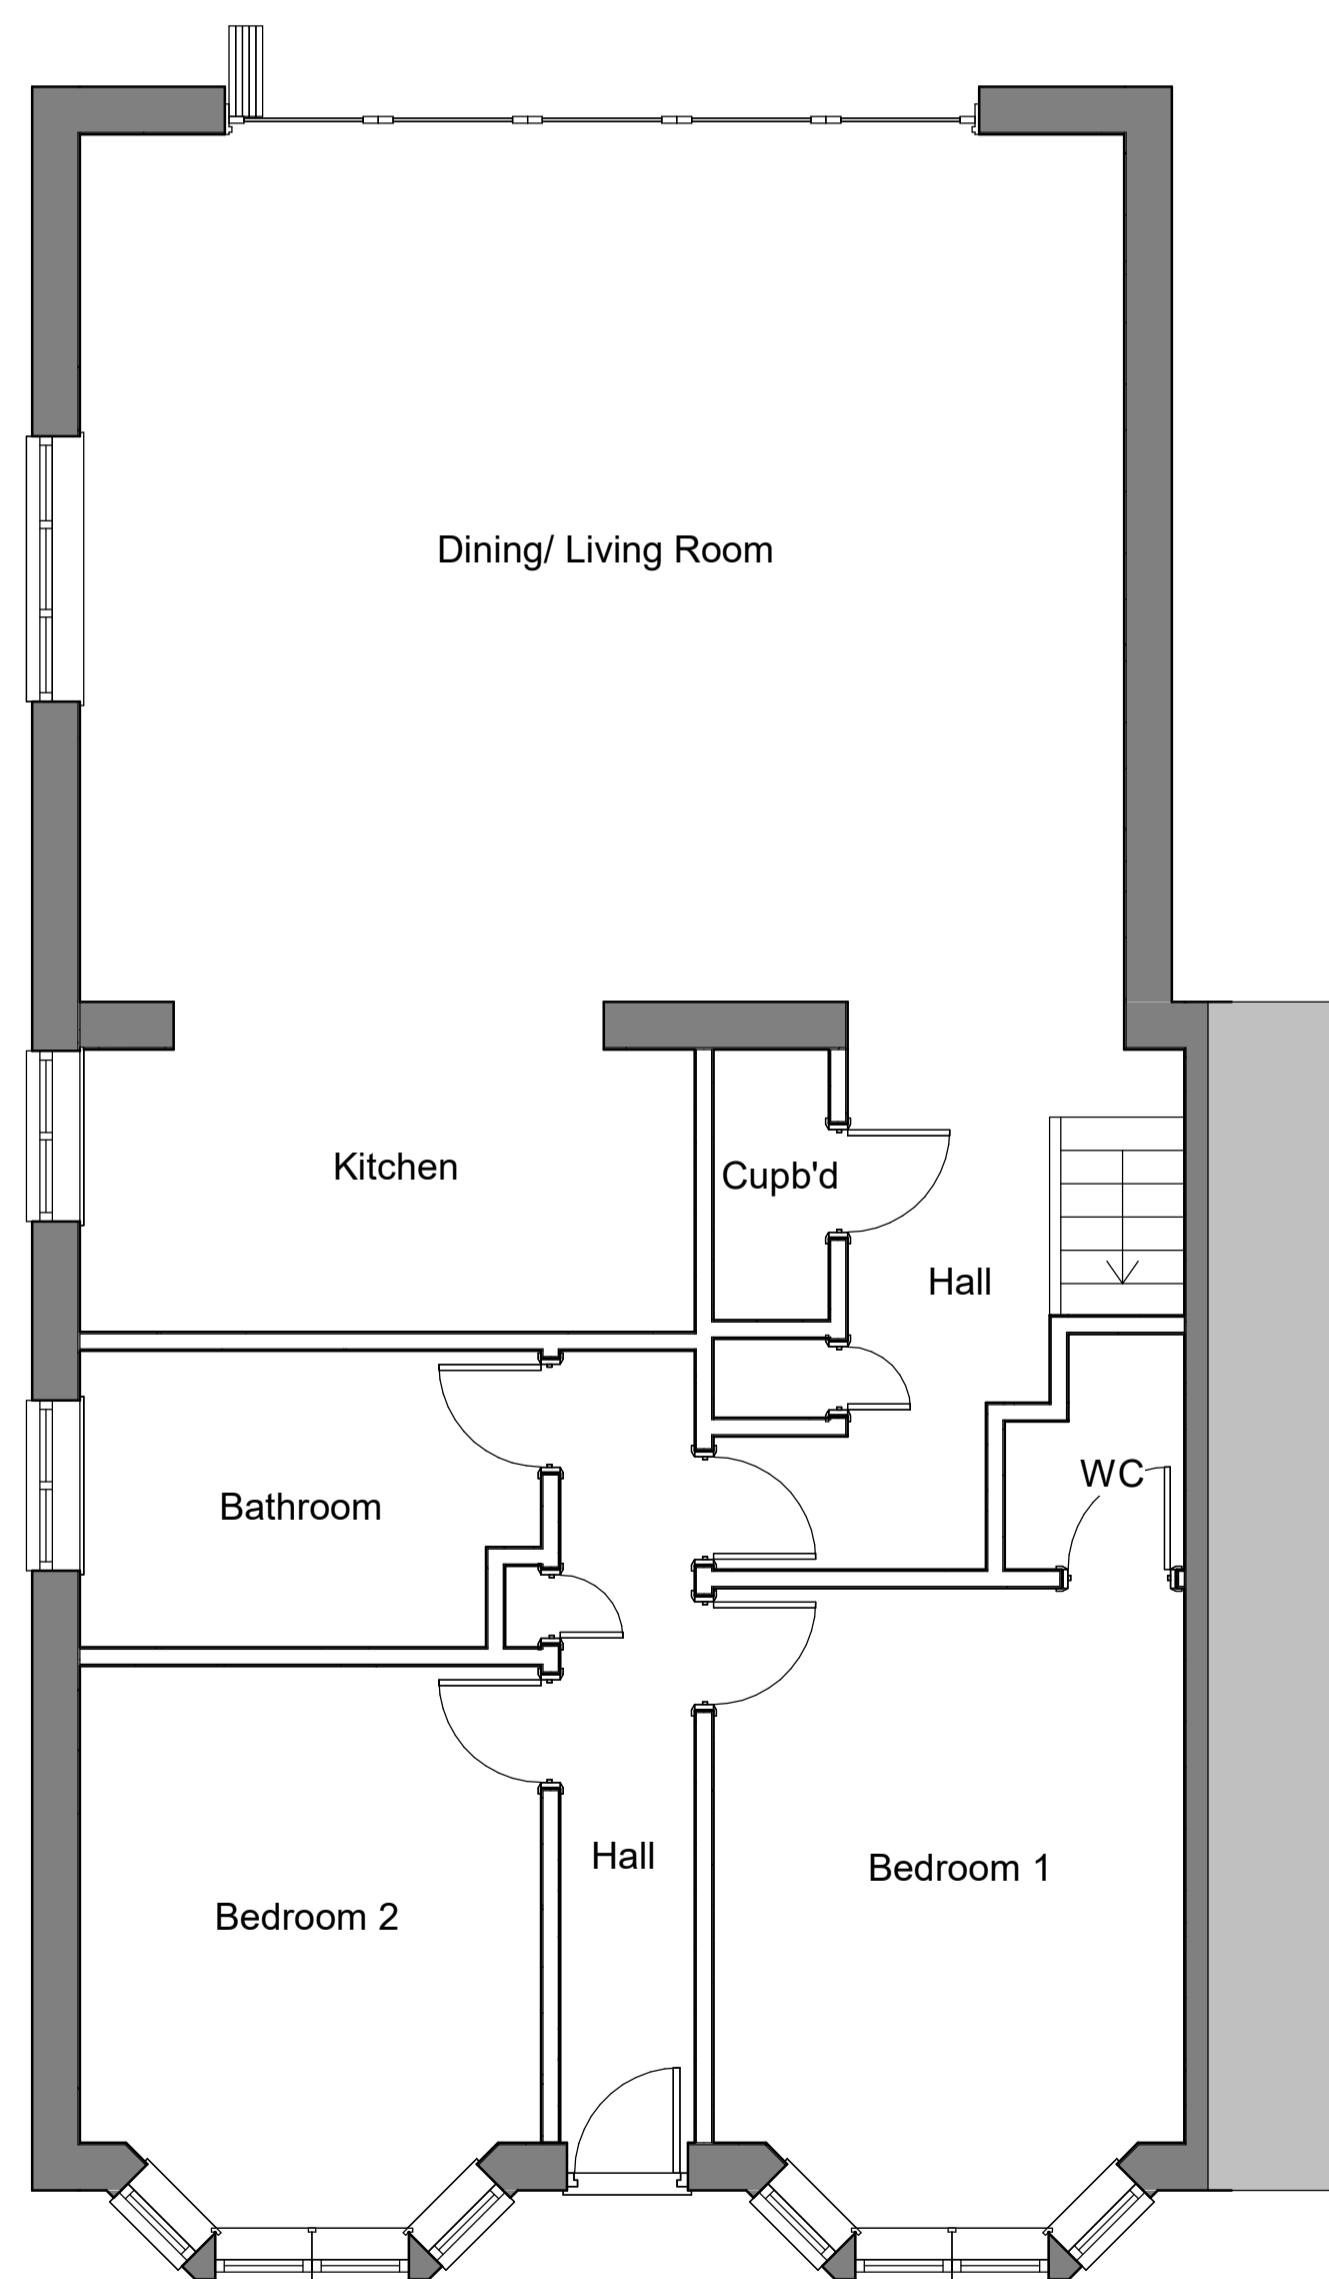

1 Ground Floor
1 : 50

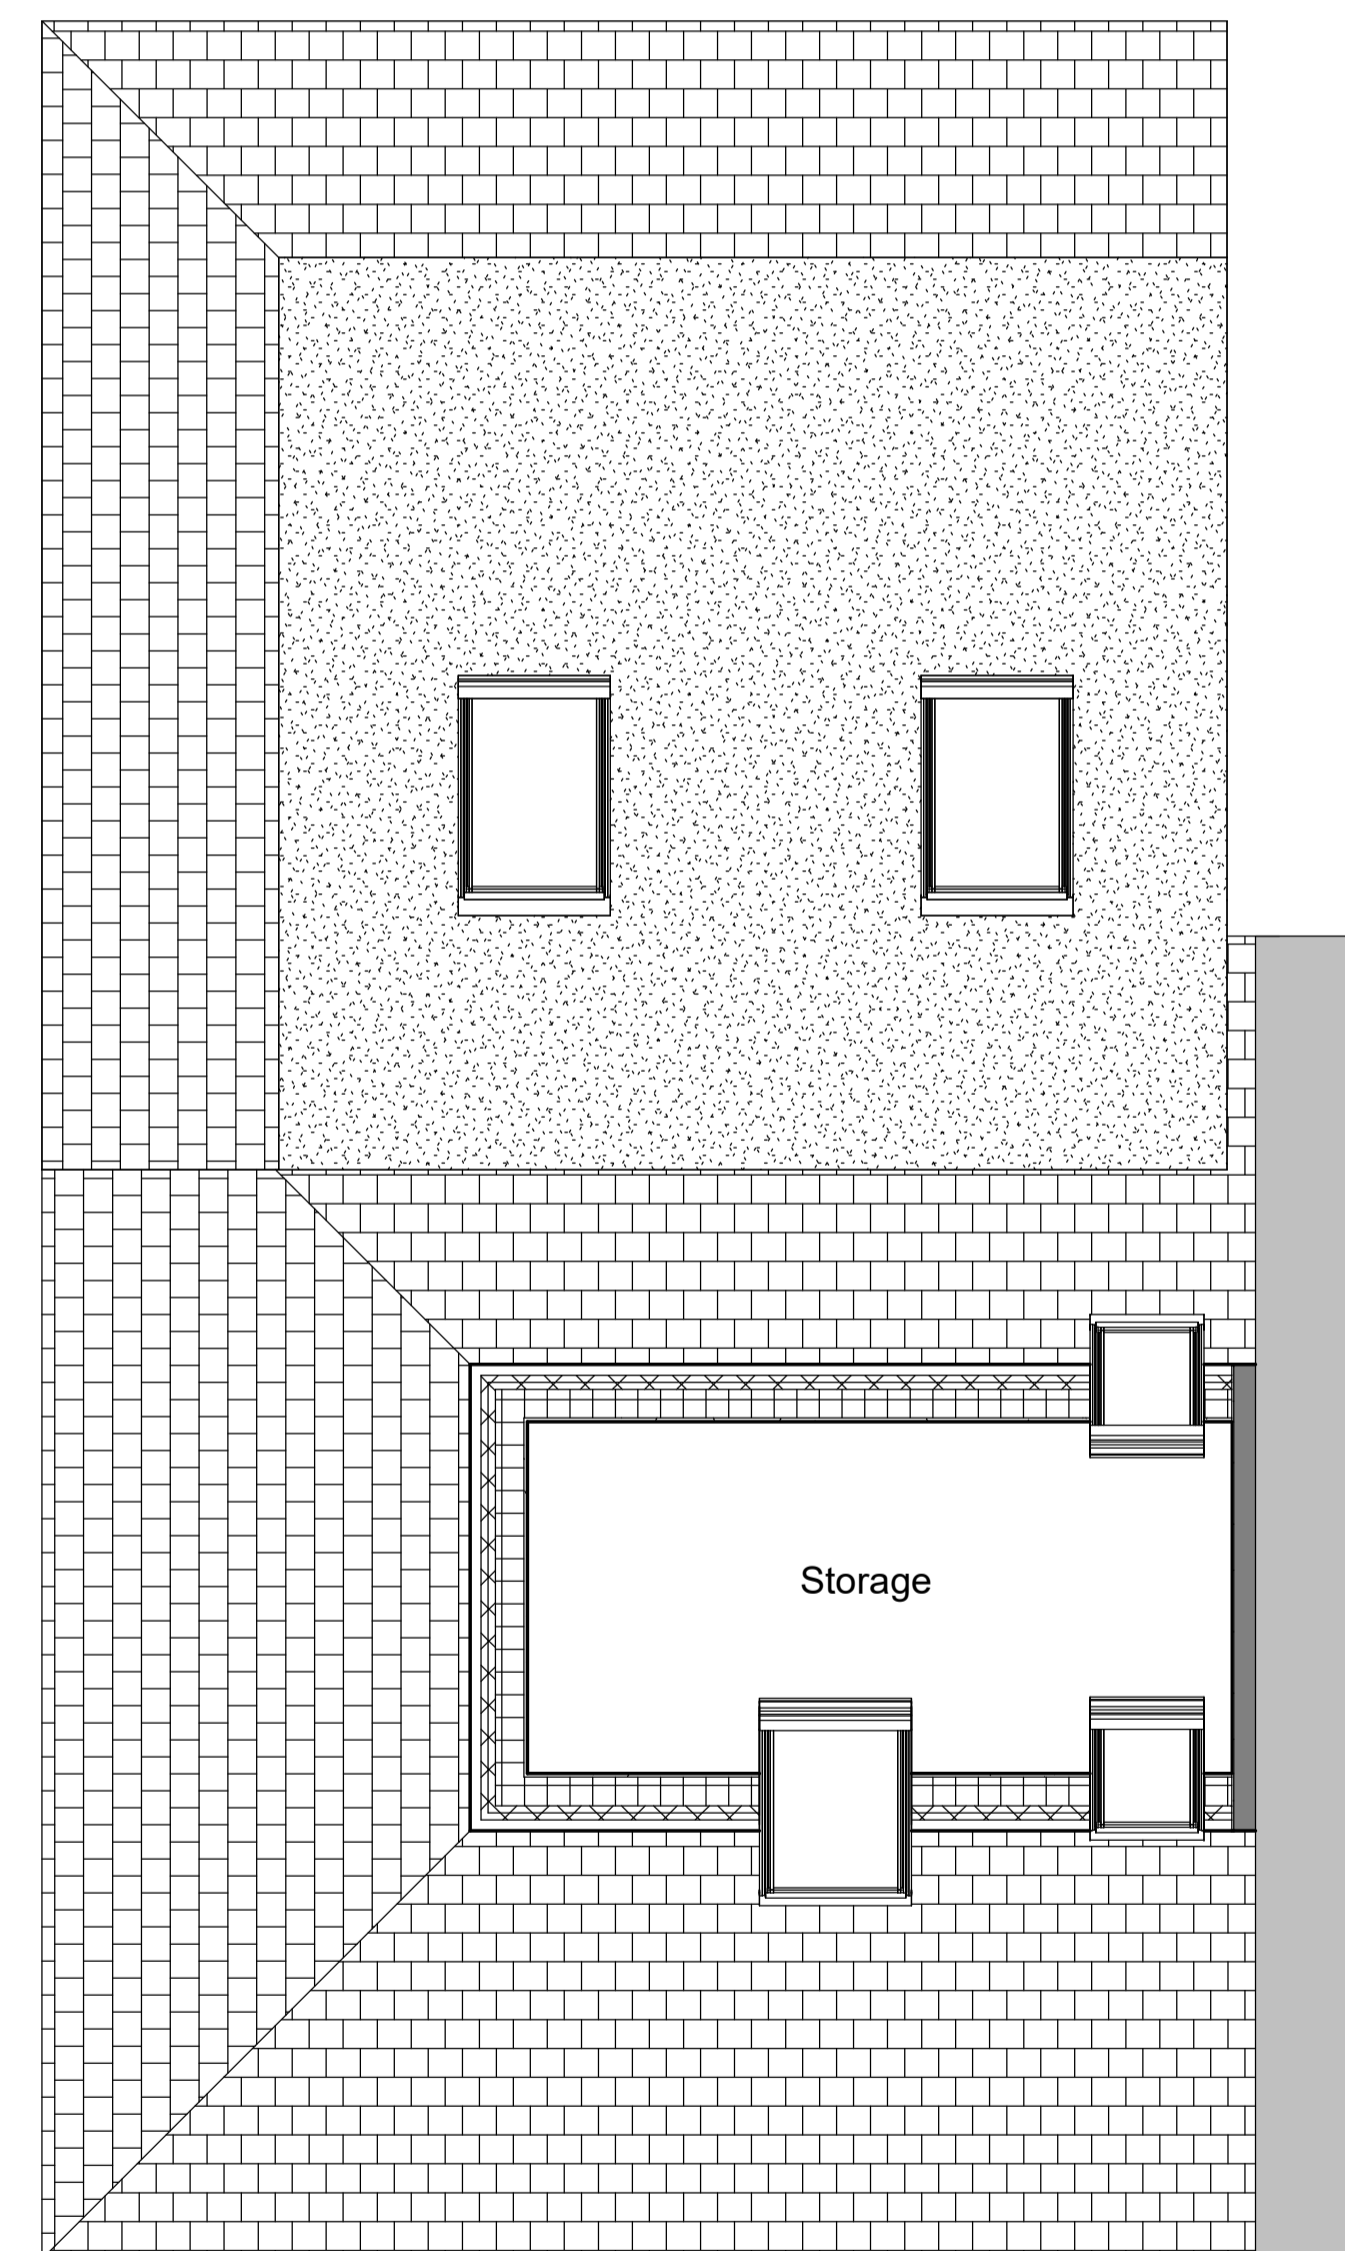

2 Loft Plan
1 : 50

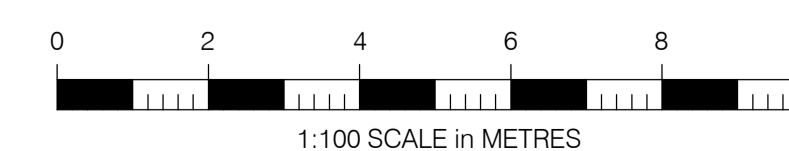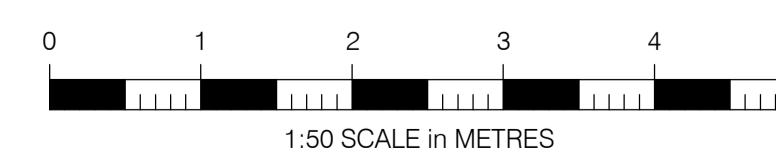

No.	Description	Date

8 Compton Place
WD19 5HG

Existing

Project number 2024-1179

Date 19.04.24

Drawn by Carl Collins

101

Scale @ A1 As indicated