



PROPOSED NORTH ELEVATION

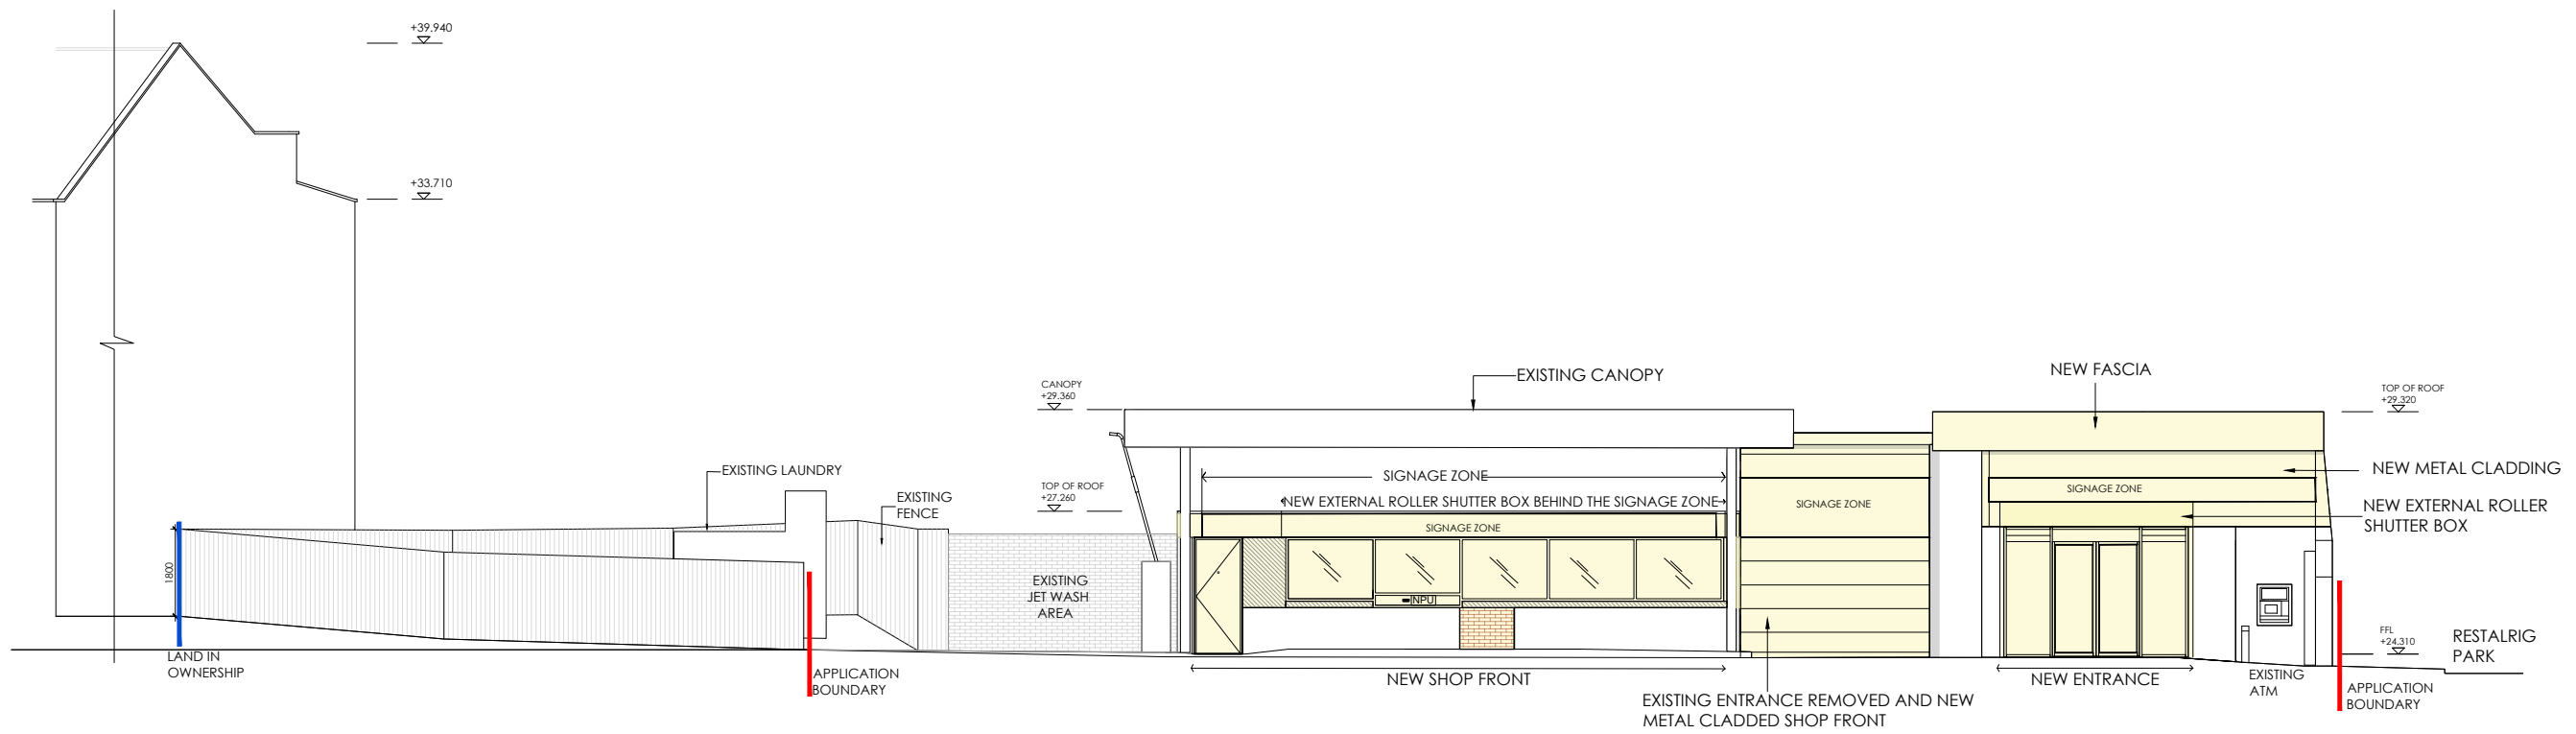

PROPOSED EAST ELEVATION

- Alterations
- Application Boundary
- Land in Ownership

 

PROPOSED SITE ELEVATIONS SCALE 1:150 @ A3