



PROPOSED SOUTH ELEVATION

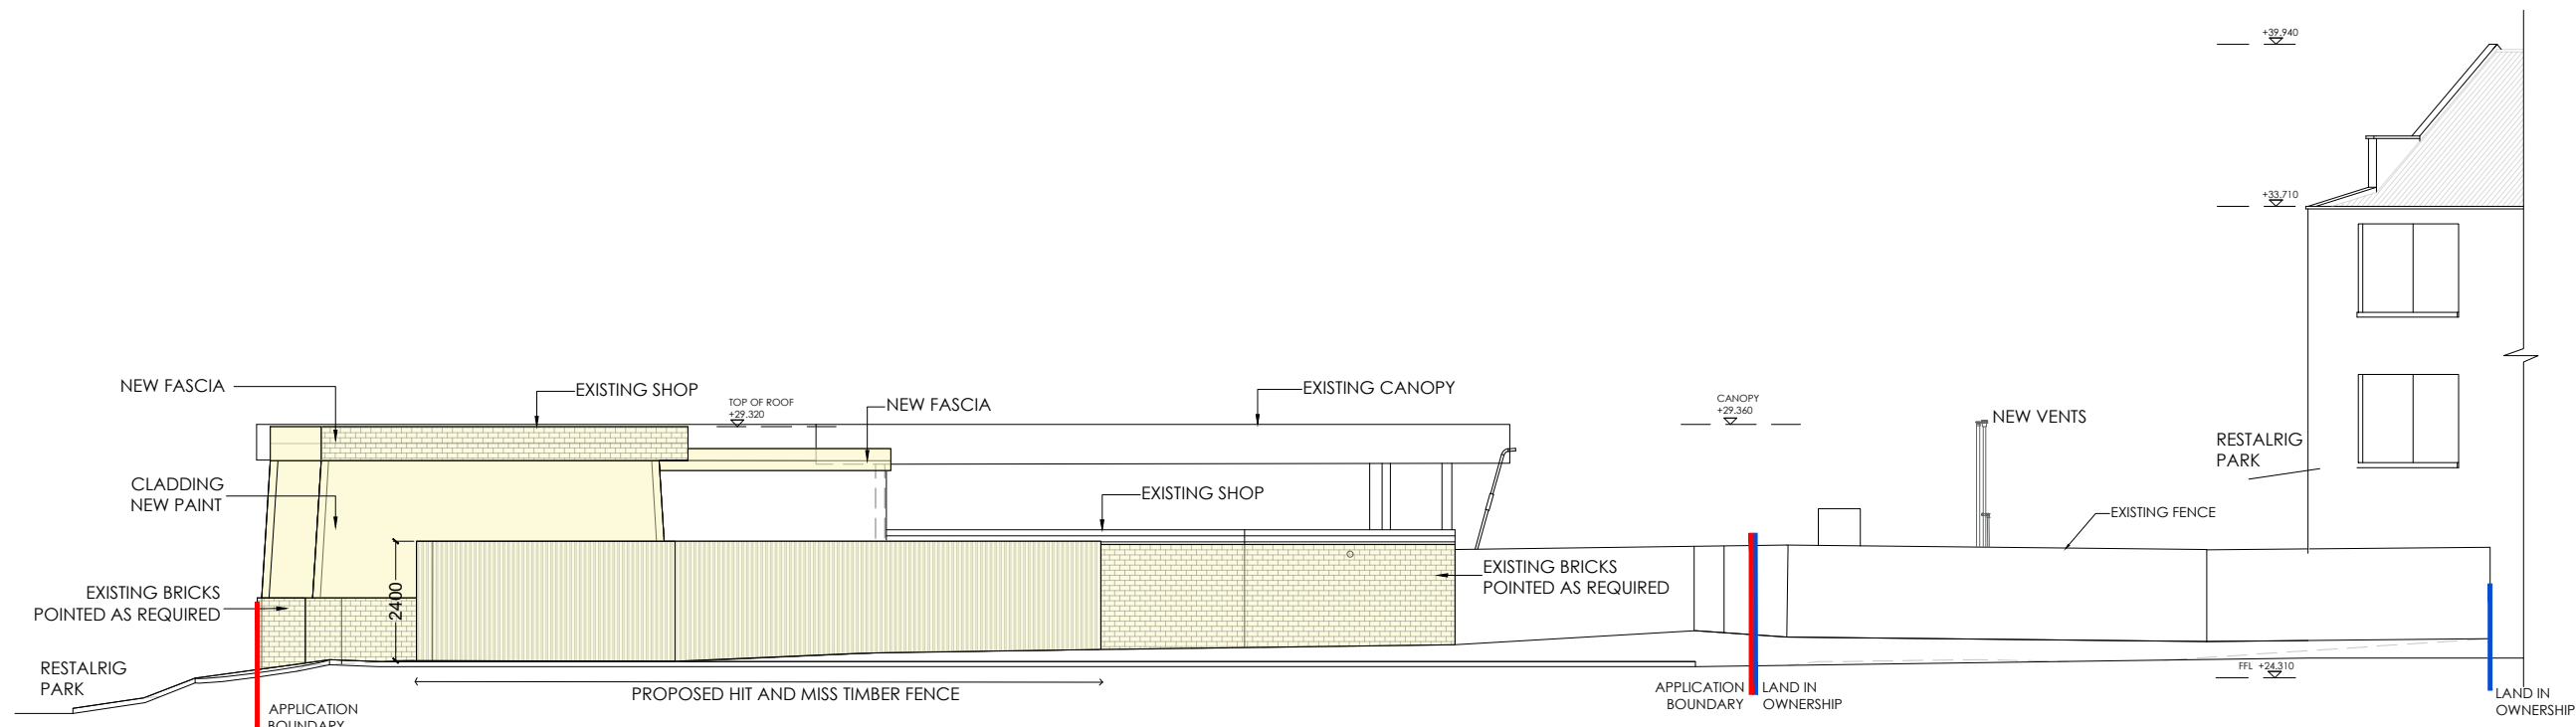

PROPOSED WEST ELEVATION

 

- Alterations
- Application Boundary
- Land in Ownership

PROPOSED SITE ELEVATIONS SCALE 1:150 @ A3