




DO NOT SCALE - Use only written dimensions. All dimension must be verified prior to the works being put into hand and any discrepancies reported to the originator.  
 This drawing is copyright and shall not be reproduced not used for any other purpose without the written permission of Parker Liddle Architecture.  
 This drawing must be read in conjunction with all other related drawings and it is the contractor's responsibility to ensure full compliance with the Building Regulations.  
 Drawing to be used only as described in the drawing notes below.

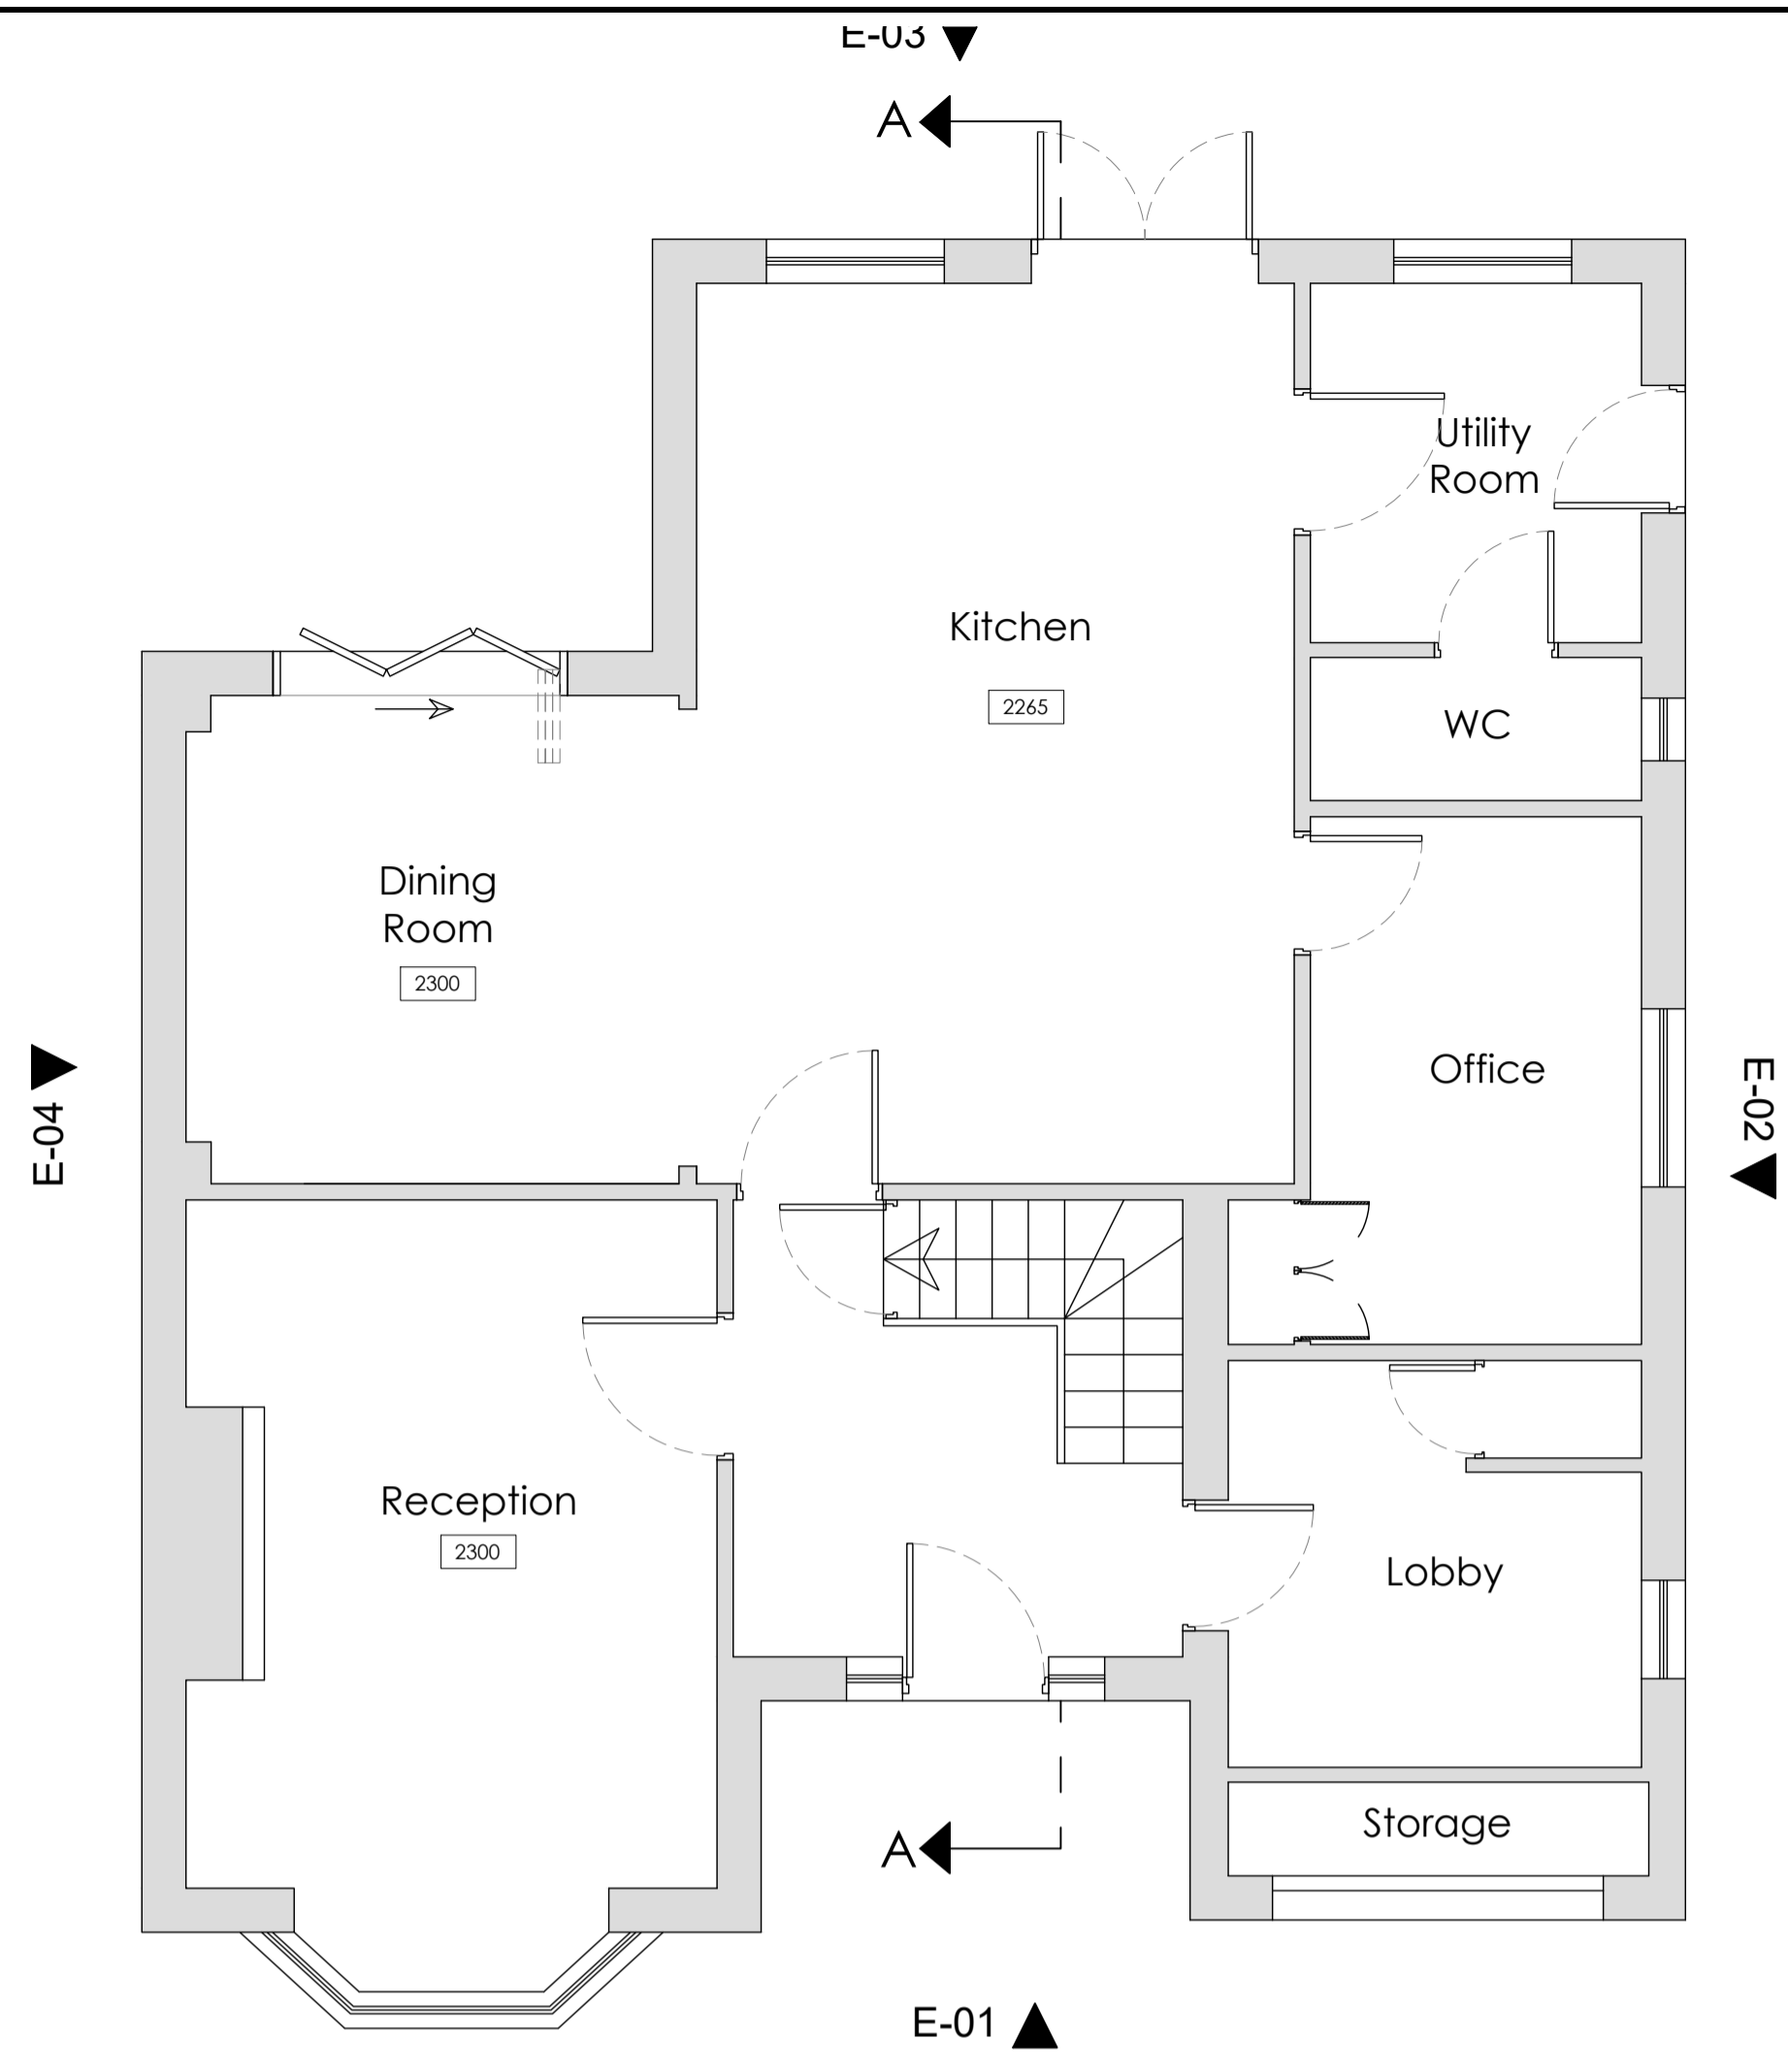

**Ground Floor Plan**  
 as EXISTING 1:50@A1 / 1:100@A3

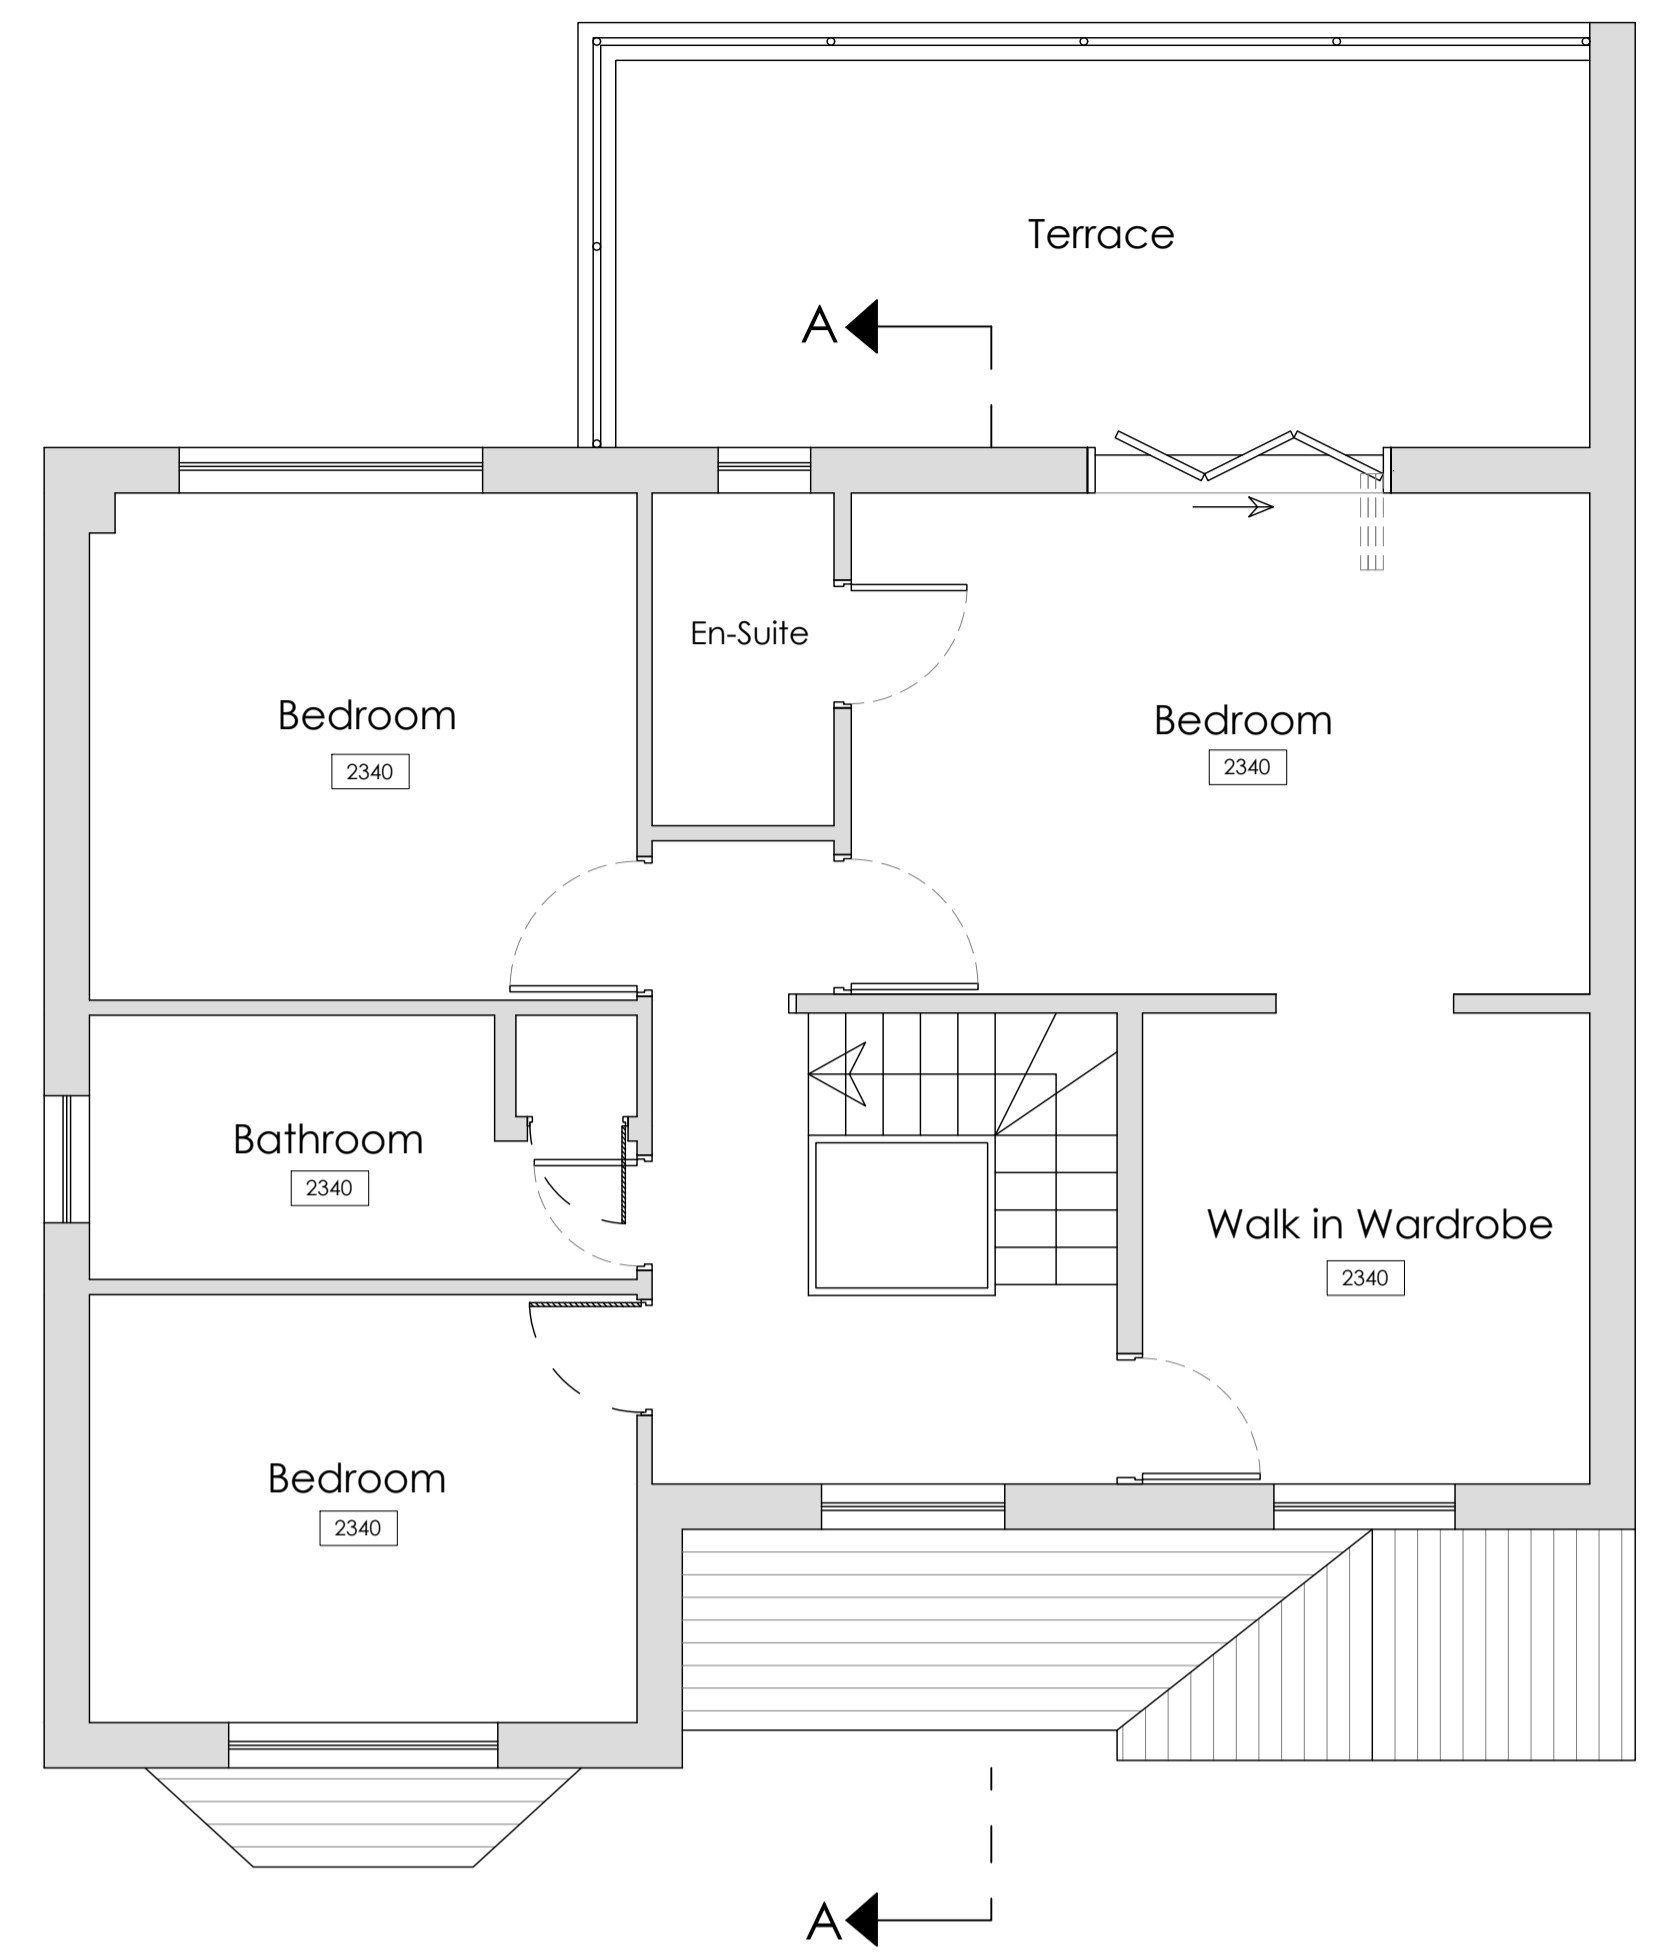

**First Floor Plan**  
 as EXISTING 1:50@A1 / 1:100@A3

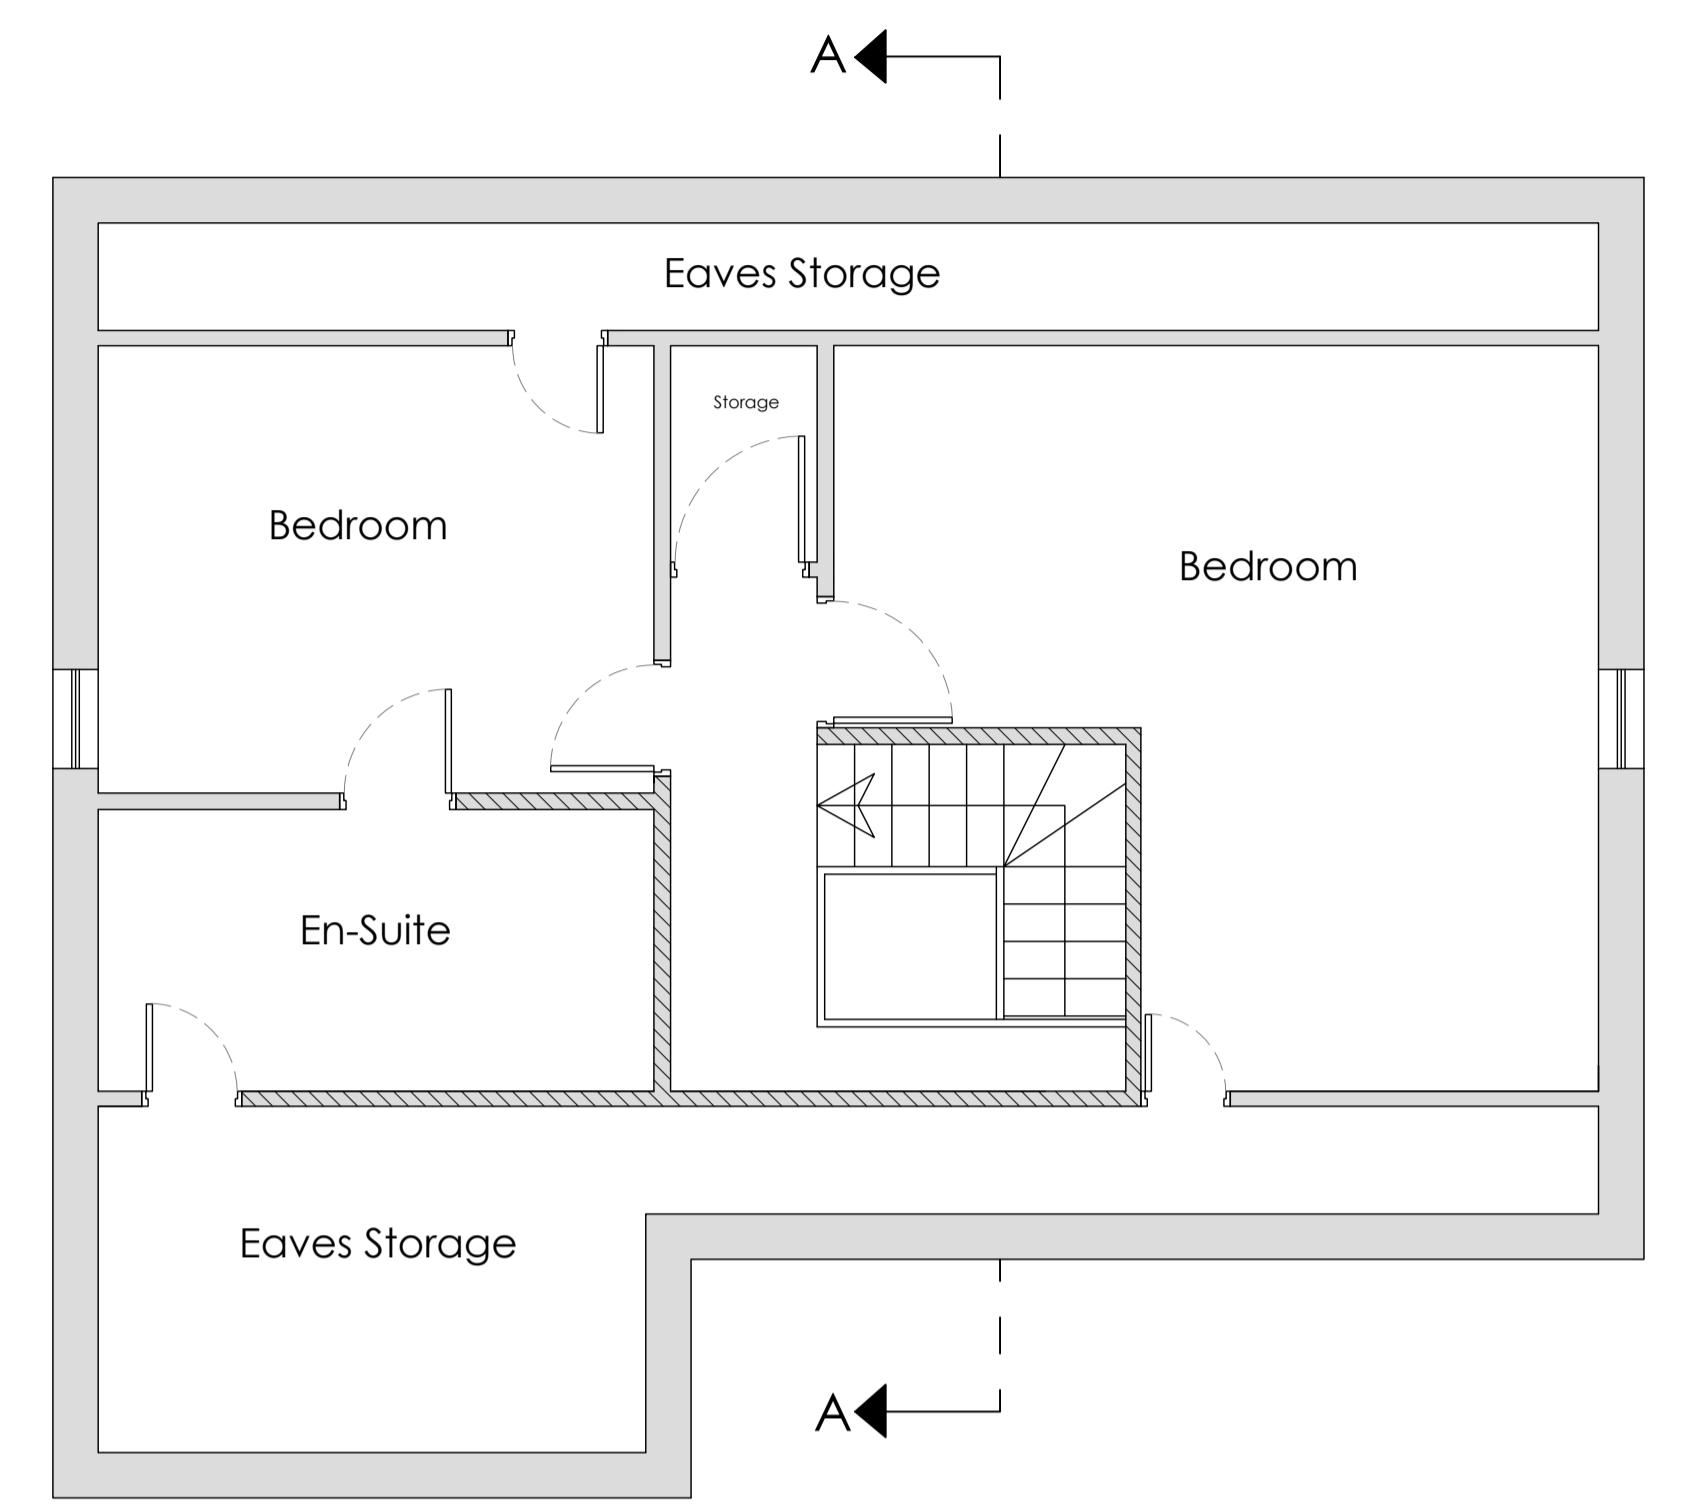

**Second Floor Plan**  
 as EXISTING 1:50@A1 / 1:100@A3




**Front Elevation 01**  
 as EXISTING 1:100@A1 / 1:200@A3




**Rear Elevation 03**  
 as EXISTING 1:100@A1 / 1:200@A3



**Side Elevation 02**  
 as EXISTING 1:100@A1 / 1:200@A3

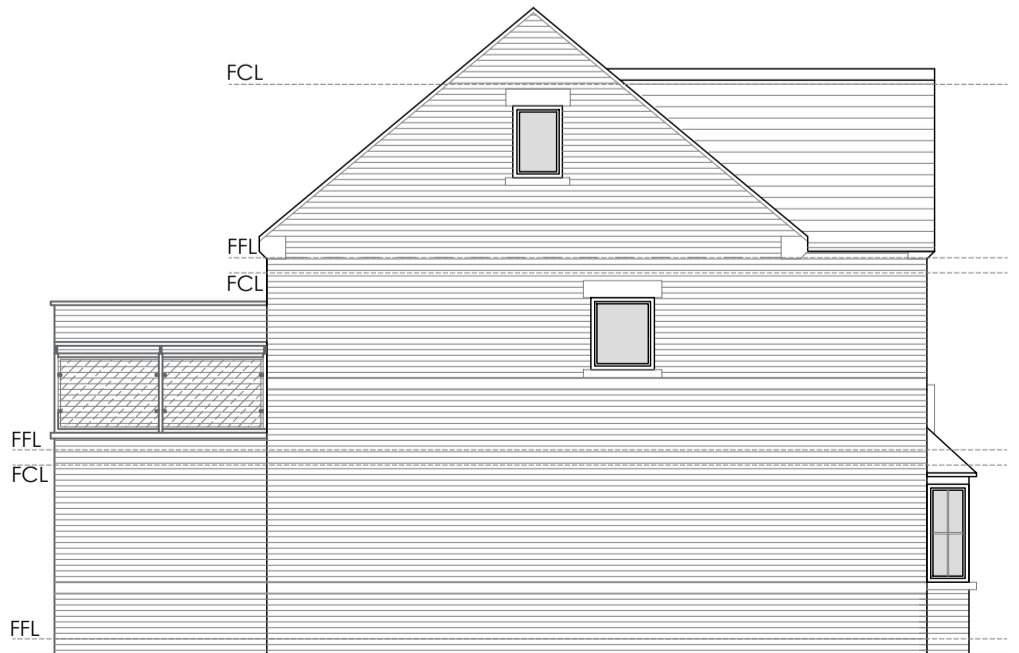

**Side Elevation 04**  
 as EXISTING 1:100@A1 / 1:200@A3

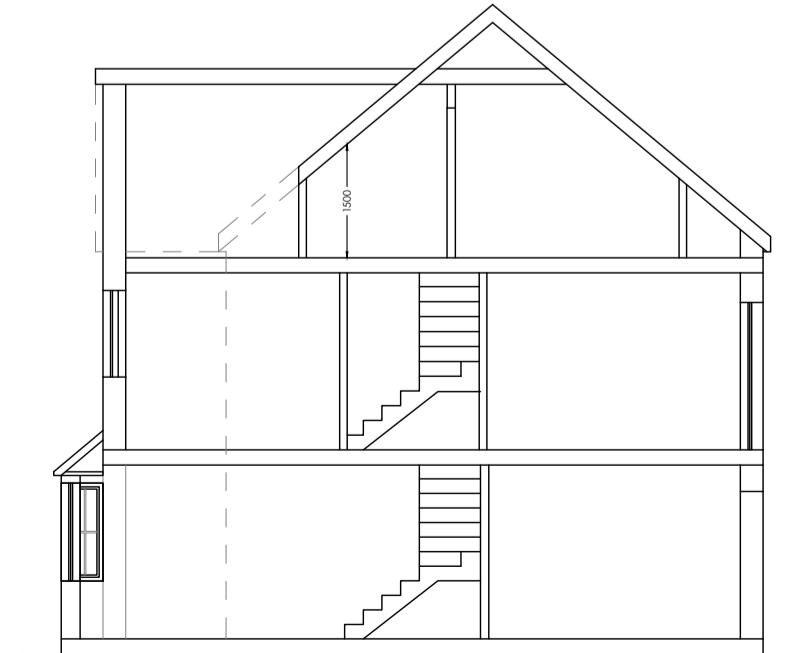

**Section AA**  
 as EXISTING 1:100@A1 / 1:200@A3



LOCATION PLAN 1:1250 @ A4

Rev A - 18.4.24 - JPL - Updated scale

STATUS:	Planning
DWG NO:	1092-01
REVISION:	A
CLIENT:	Hyland
PROJECT:	73 Birkinstyle Lane Shirland Derbyshire DE55 6BS
TITLE:	Plans and Elevations As EXISTING
DRAWN BY:	JPL
PAPER SIZE:	A1
SCALE:	As Shown
DATE:	30.1.24
<b>PARKER LIDDLE ARCHITECTURE</b> <small>TIBSHLEIF, ALFRETON, DERBYSHIRE Tel: 01773 292009</small>	
<small>parkerliddle.co.uk / mail@parkerliddle.co.uk</small>	