





01 PROPOSED SITE PLAN
SCALE 1:100

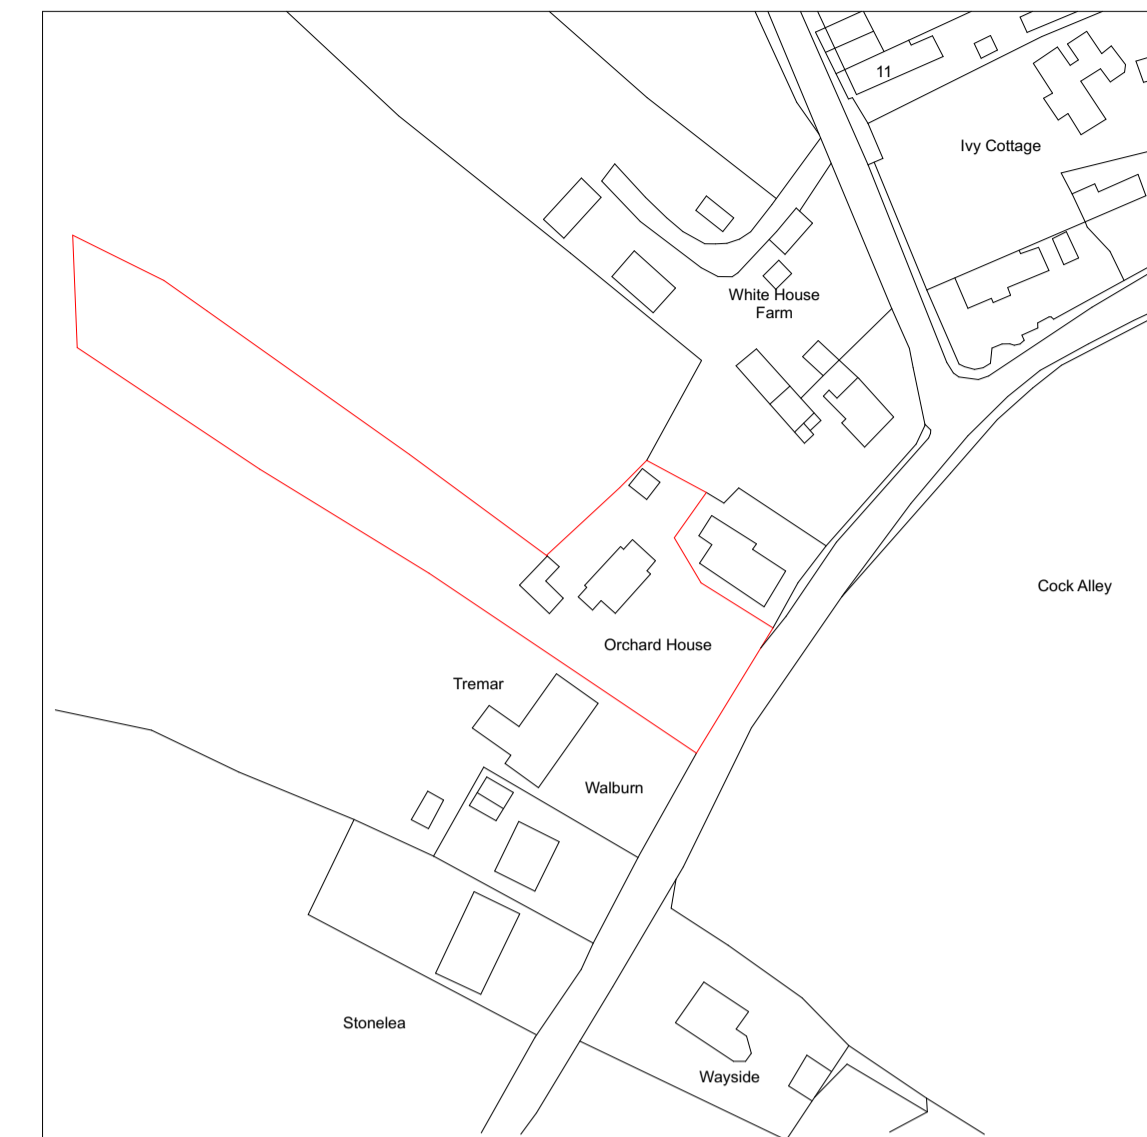

02 SITE LOCATION PLAN
SCALE 1:1250

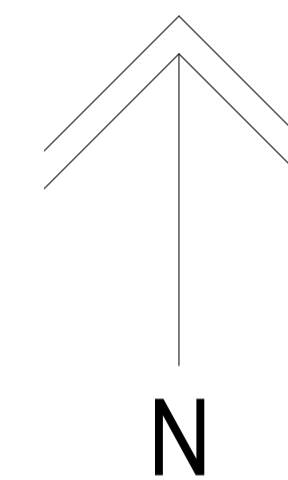

STUDIO H78
ARCHITECTURAL DESIGN

Telephone: 07890261186
Email: michael@studioh78.com

Project
**Orchard House,
Chesterfield**

Client
Mr B

Site and Location Plan

Scale	Date	Drawn	Checked
-	01.04.22	MH	
Job No.	Category/Draw No.	Revision	
1054	(09)001	-	

PLANNING