



00 Ground Floor Plan
SCALE 1:50

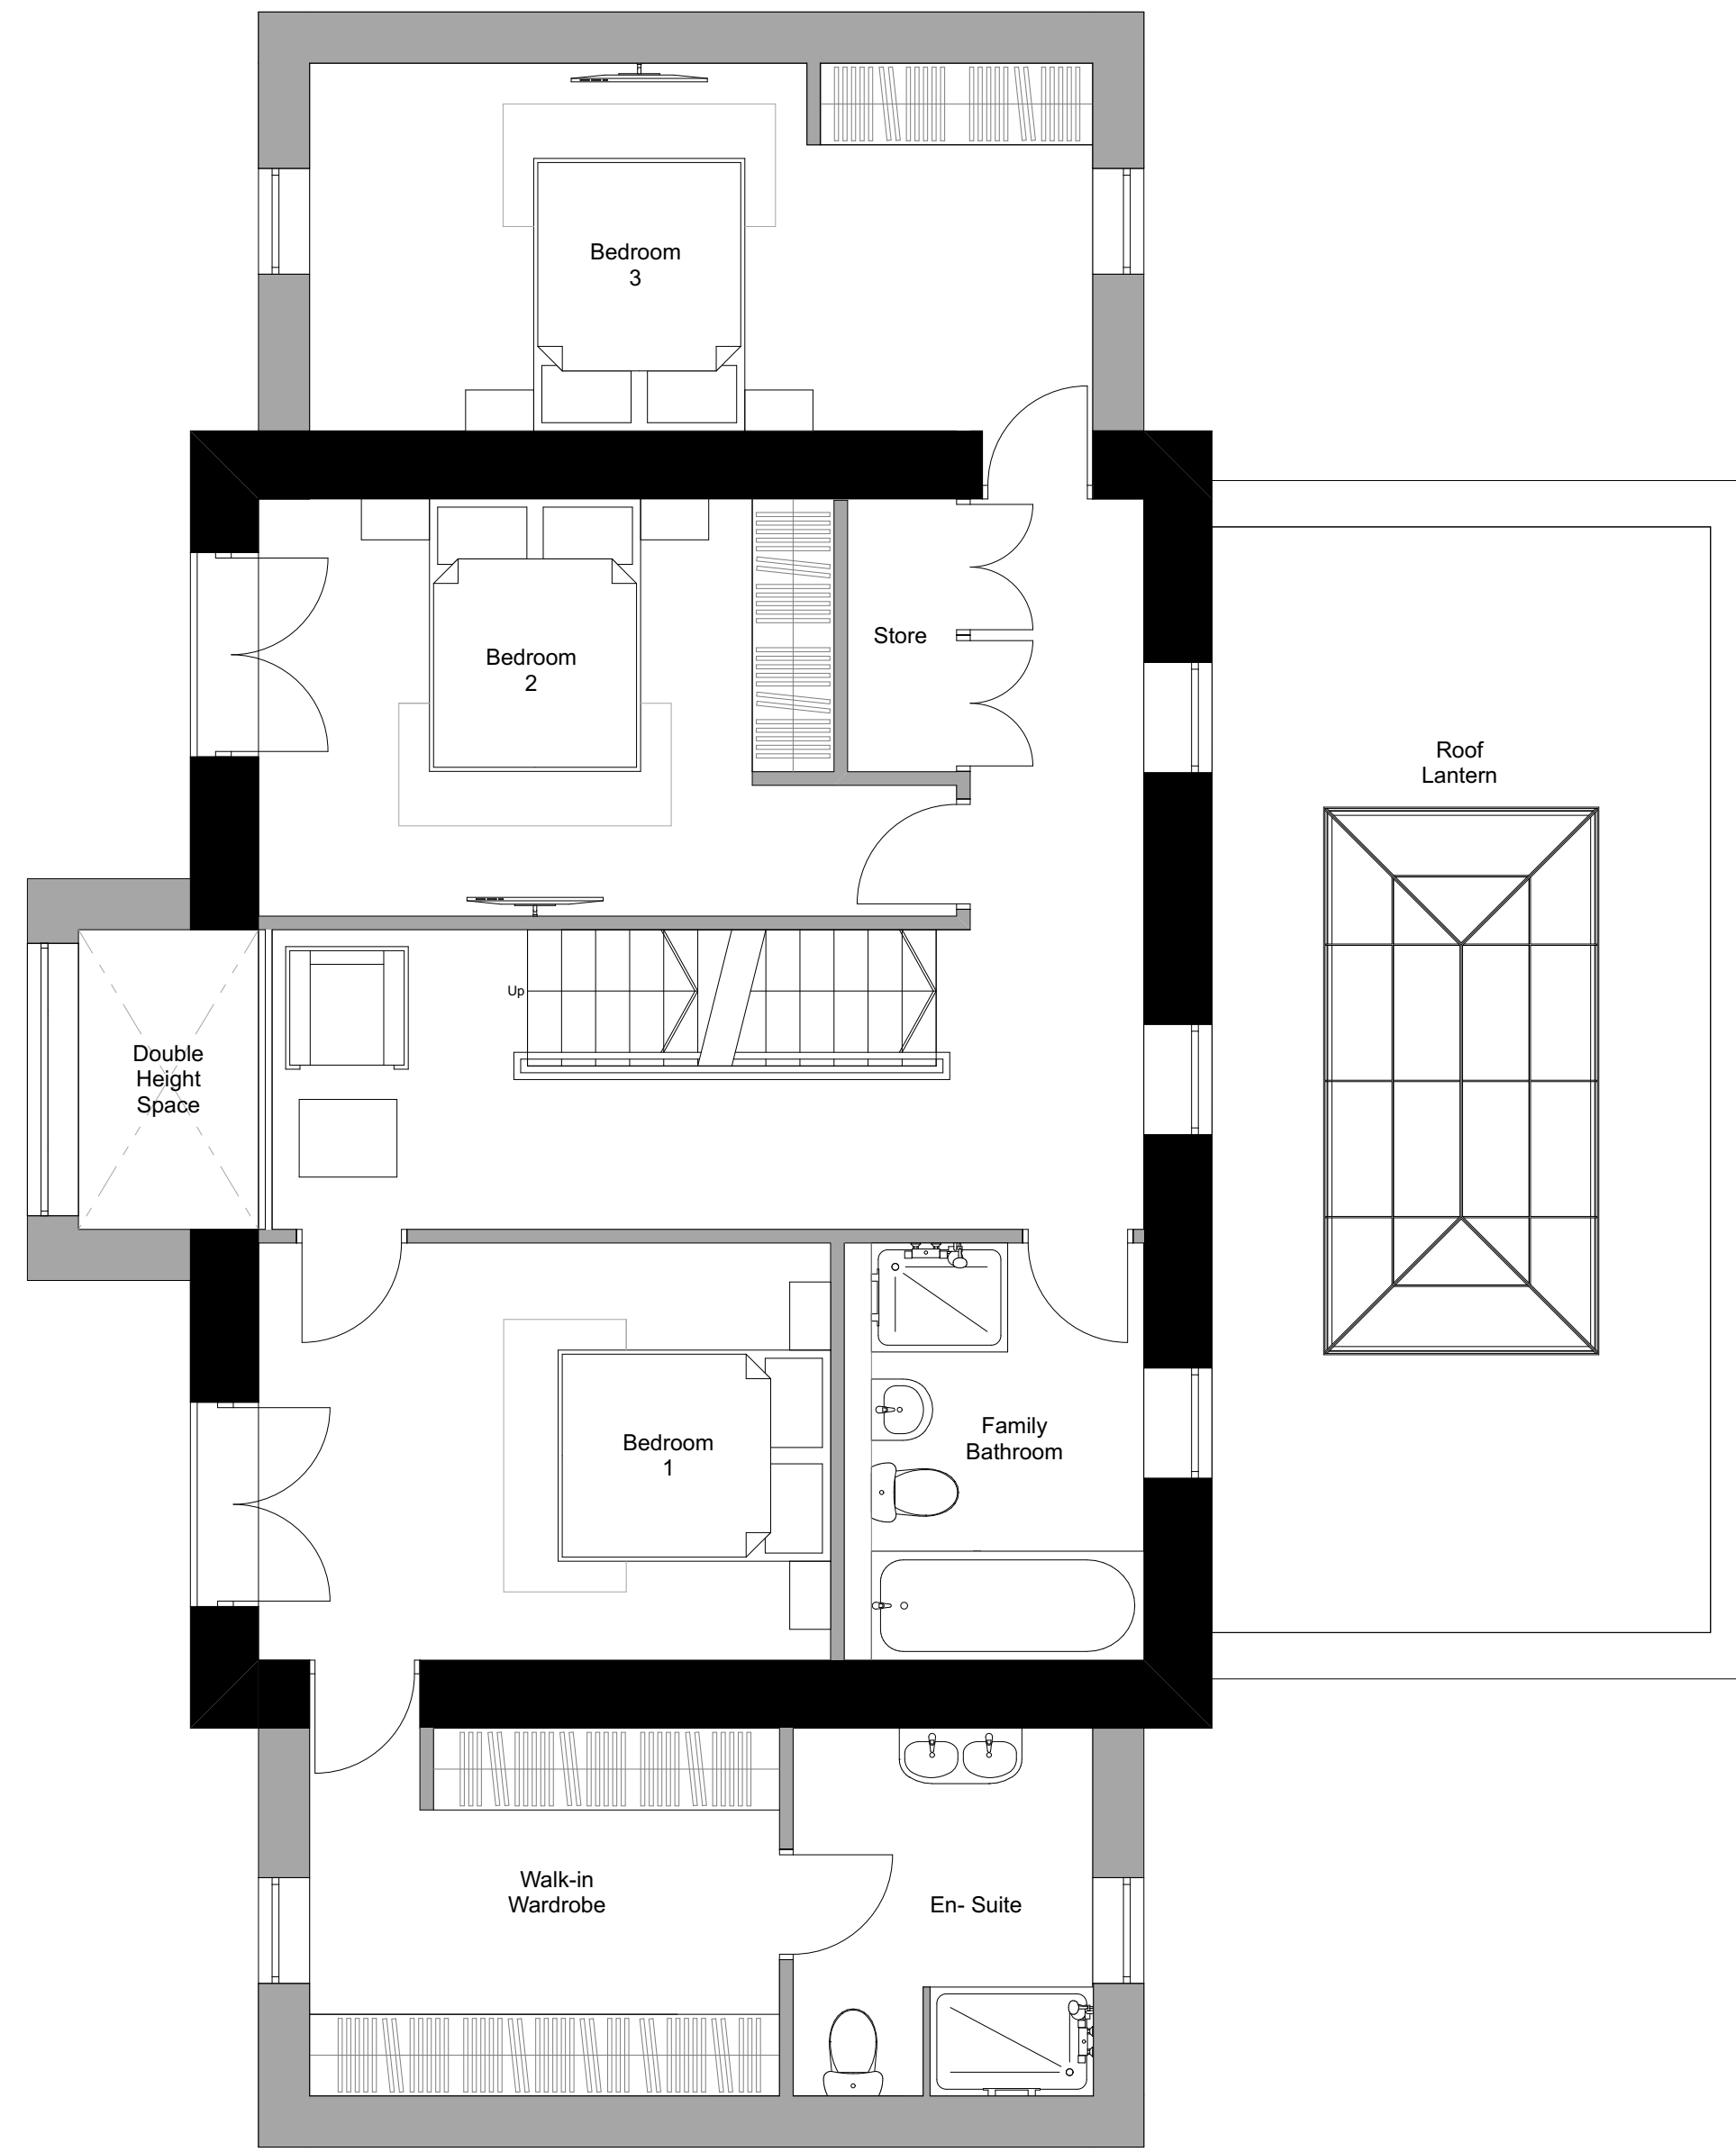

01 First Floor Plan
SCALE 1:50

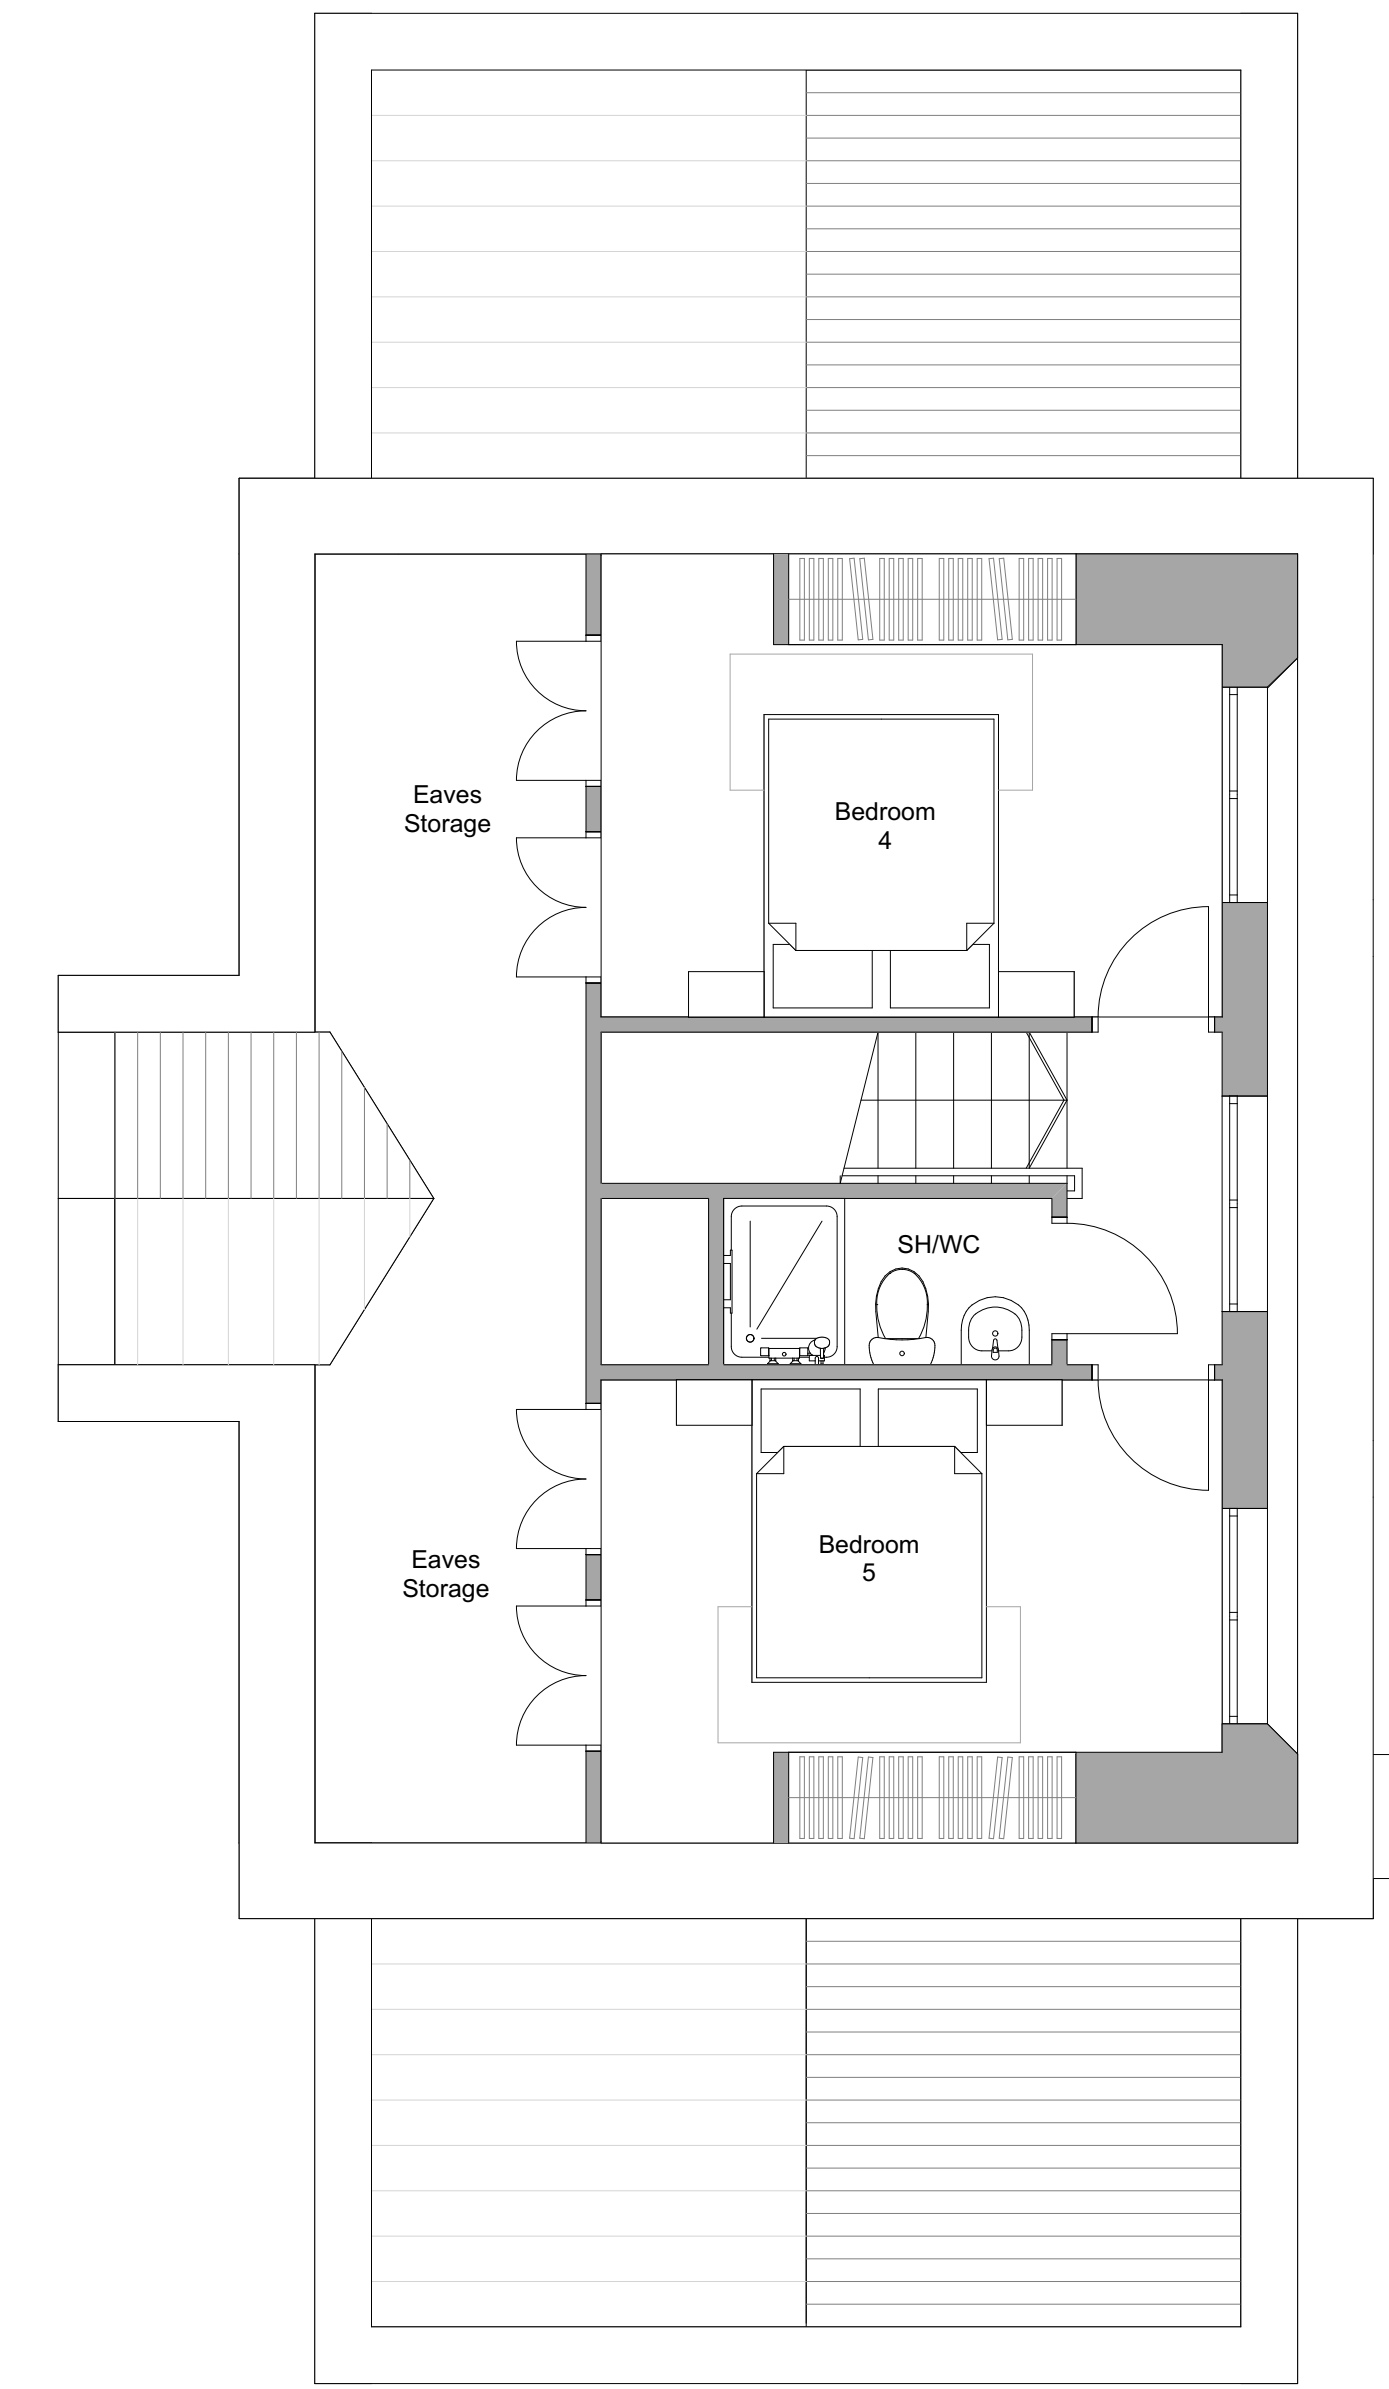

02 Second Floor Plan
SCALE 1:50

STUDIO H78
ARCHITECTURAL DESIGN

Telephone: 07890261186
Email: michael@studioh78.com

Project
**Orchard House,
Chesterfield**

Client
Mr B

Proposed Plans

Scale	Date	Drawn	Checked
1:50	01.04.24	MH	

Job No.	Category/Draw No.	Revision
1054	(07)001	-

PLANNING