




01 Sketch 1
Front Elevation

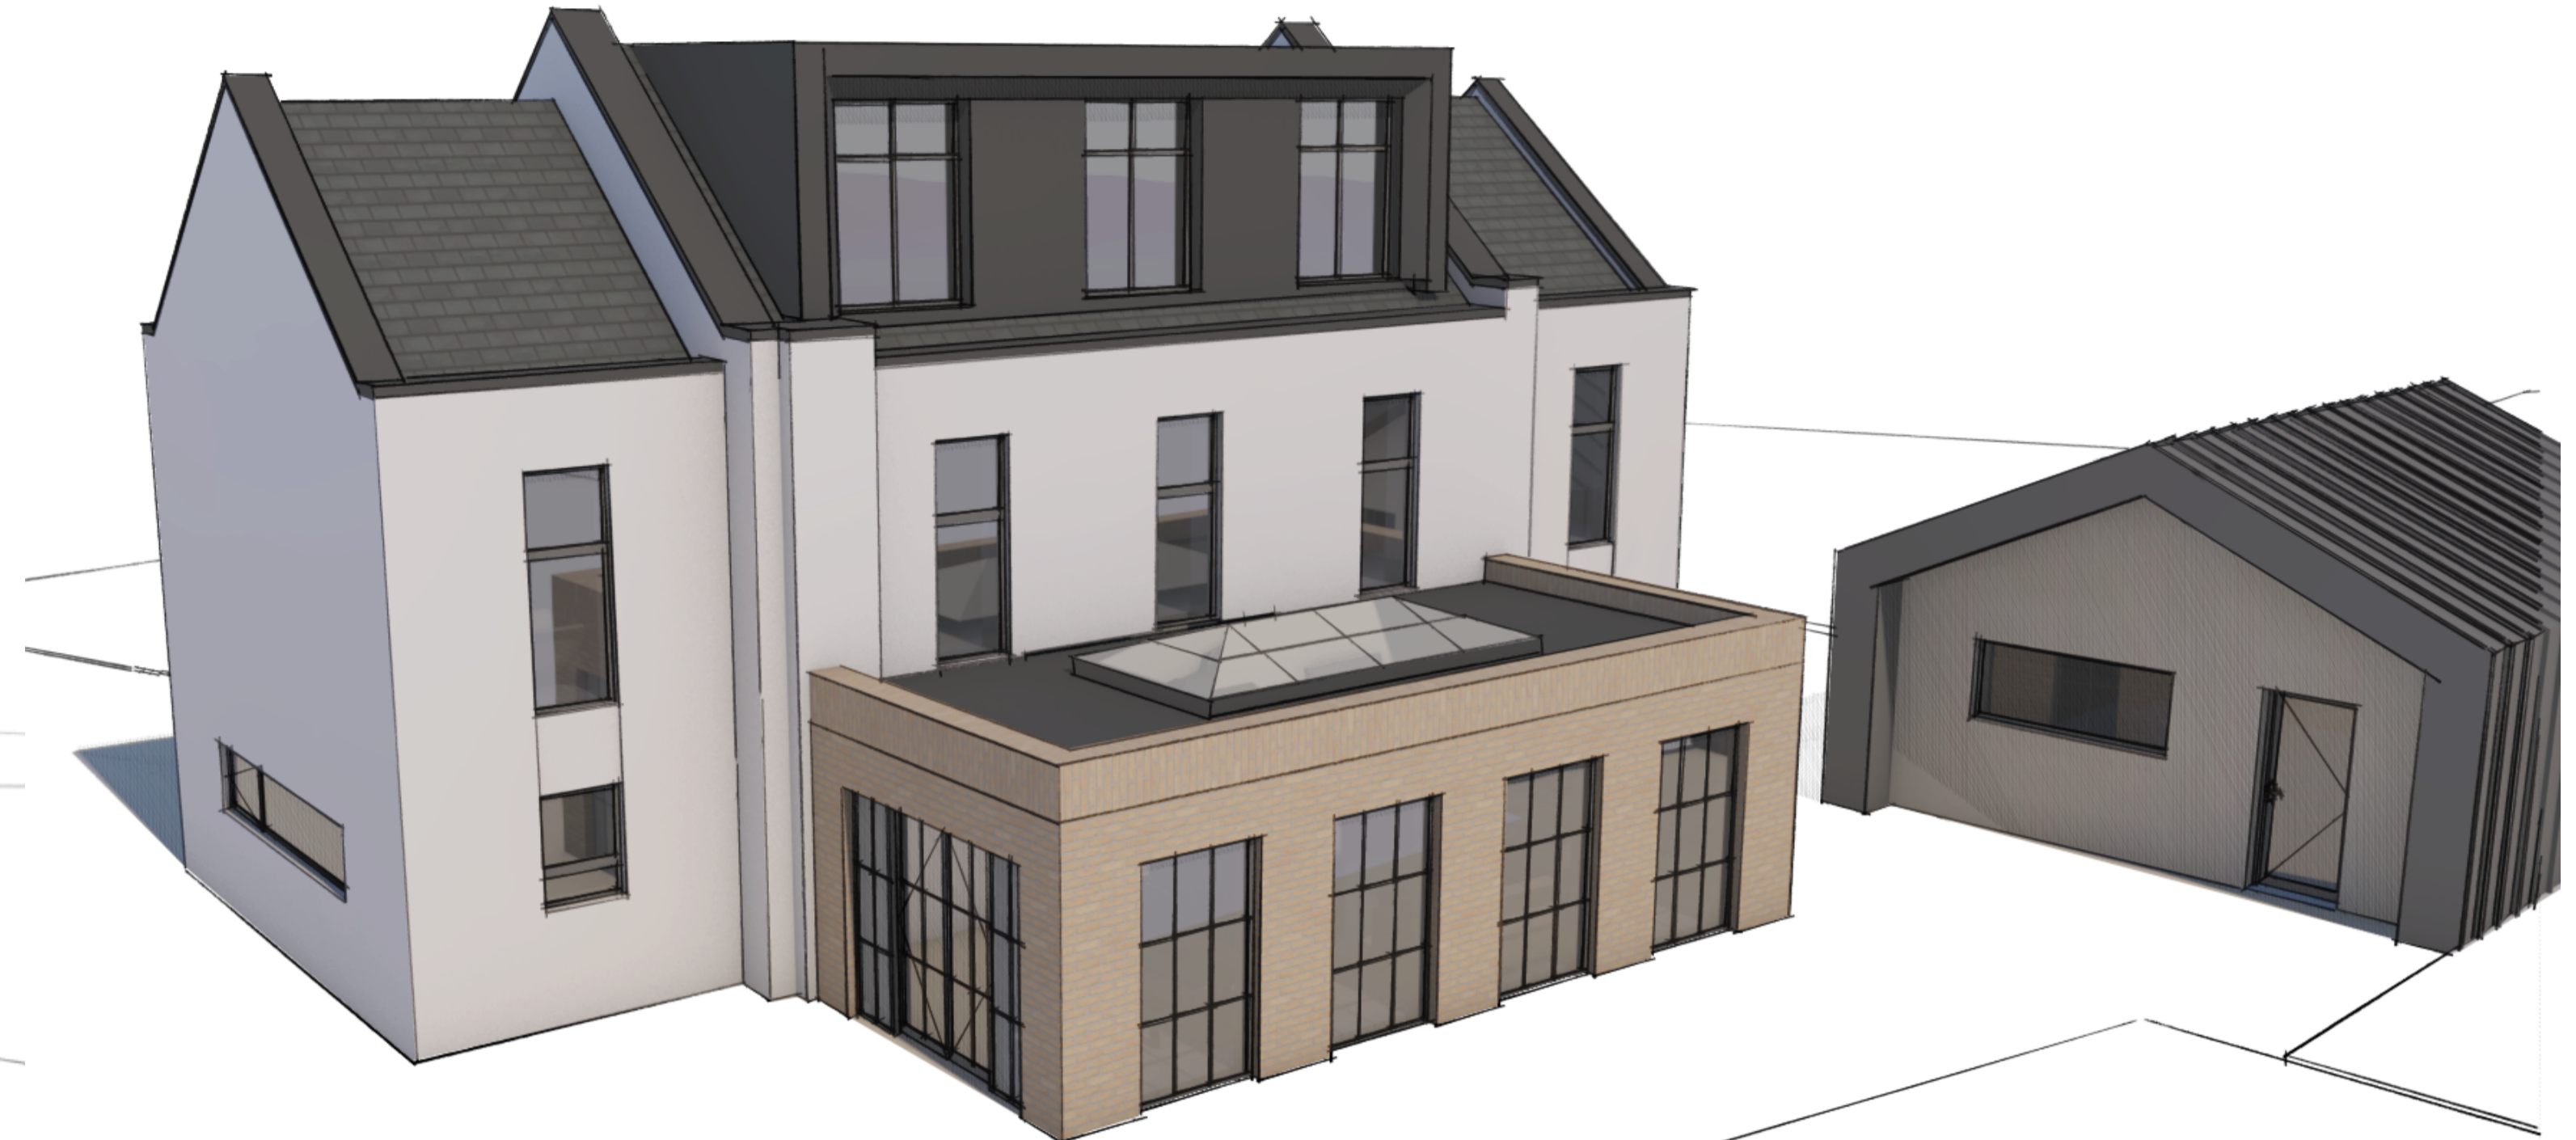

02 Sketch 2
Rear/Side Elevation



03 Sketch 3
Front/Side Elevation



04 Sketch 4
Rear Elevation

STUDIO H78
ARCHITECTURAL DESIGN

Telephone: 07890261186
Email: michael@studioh78.com

Project
Orchard House,
Chesterfield

Client
Mr B

Sketch Renders

Scale	Date	Drawn	Checked
1:50	01.04.24	MH	

Job No.	Category/Draw No.	Revision
1054	(07)004	-

PLANNING