





A Front Elevation
SCALE 1:50




B Side Elevation
SCALE 1:50

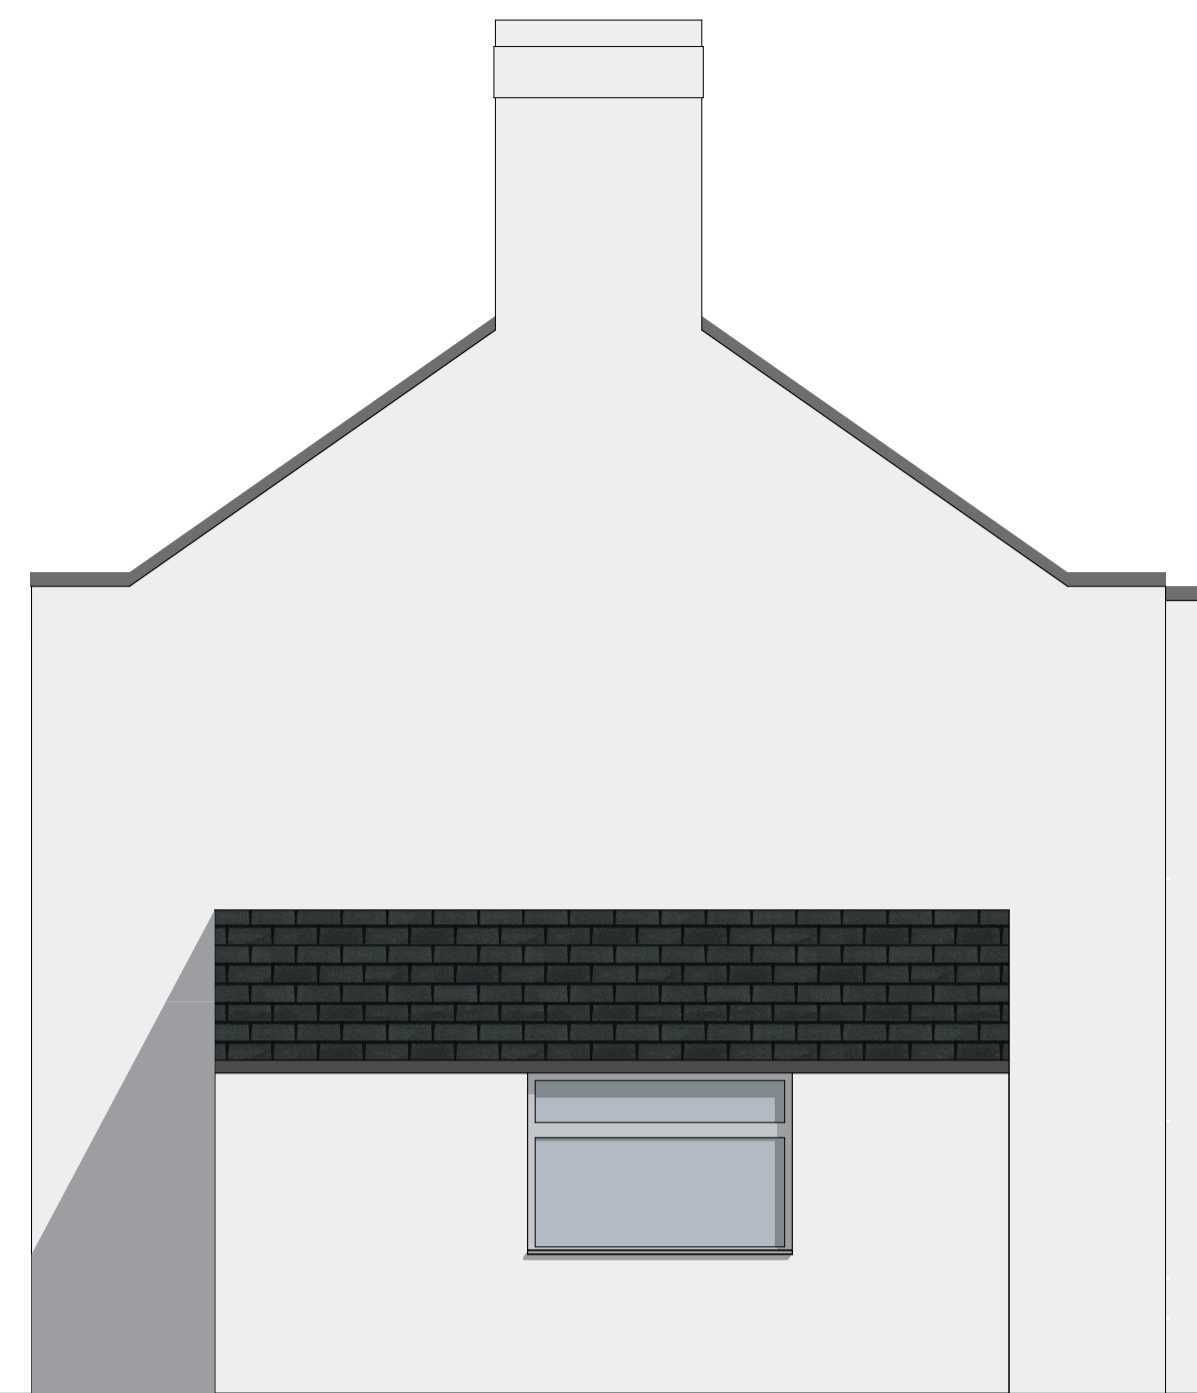


C Rear Elevation
SCALE 1:50

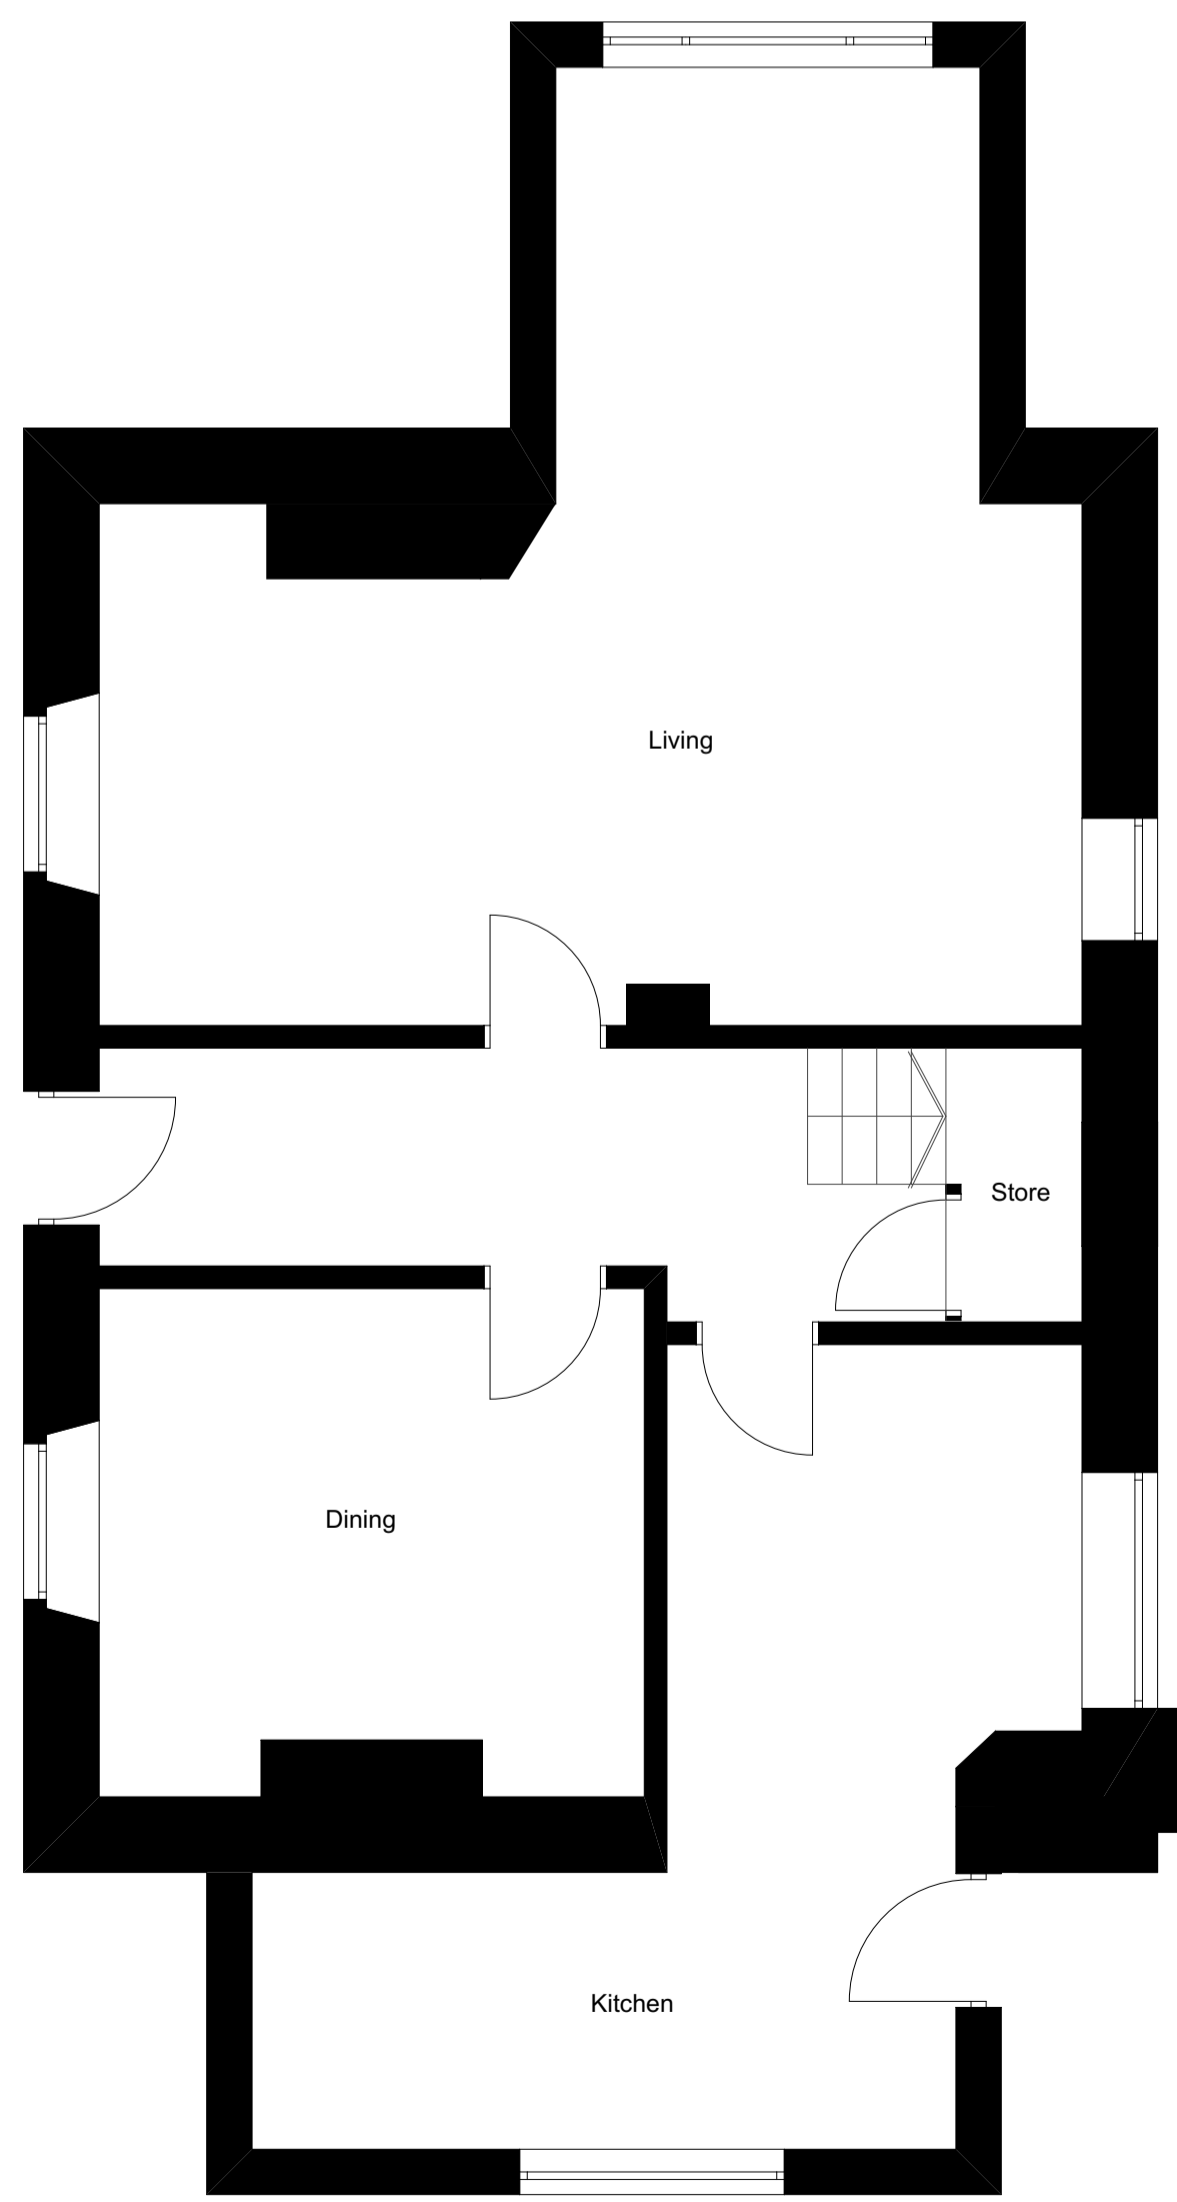

00 Ground Floor Plan
SCALE 1:50

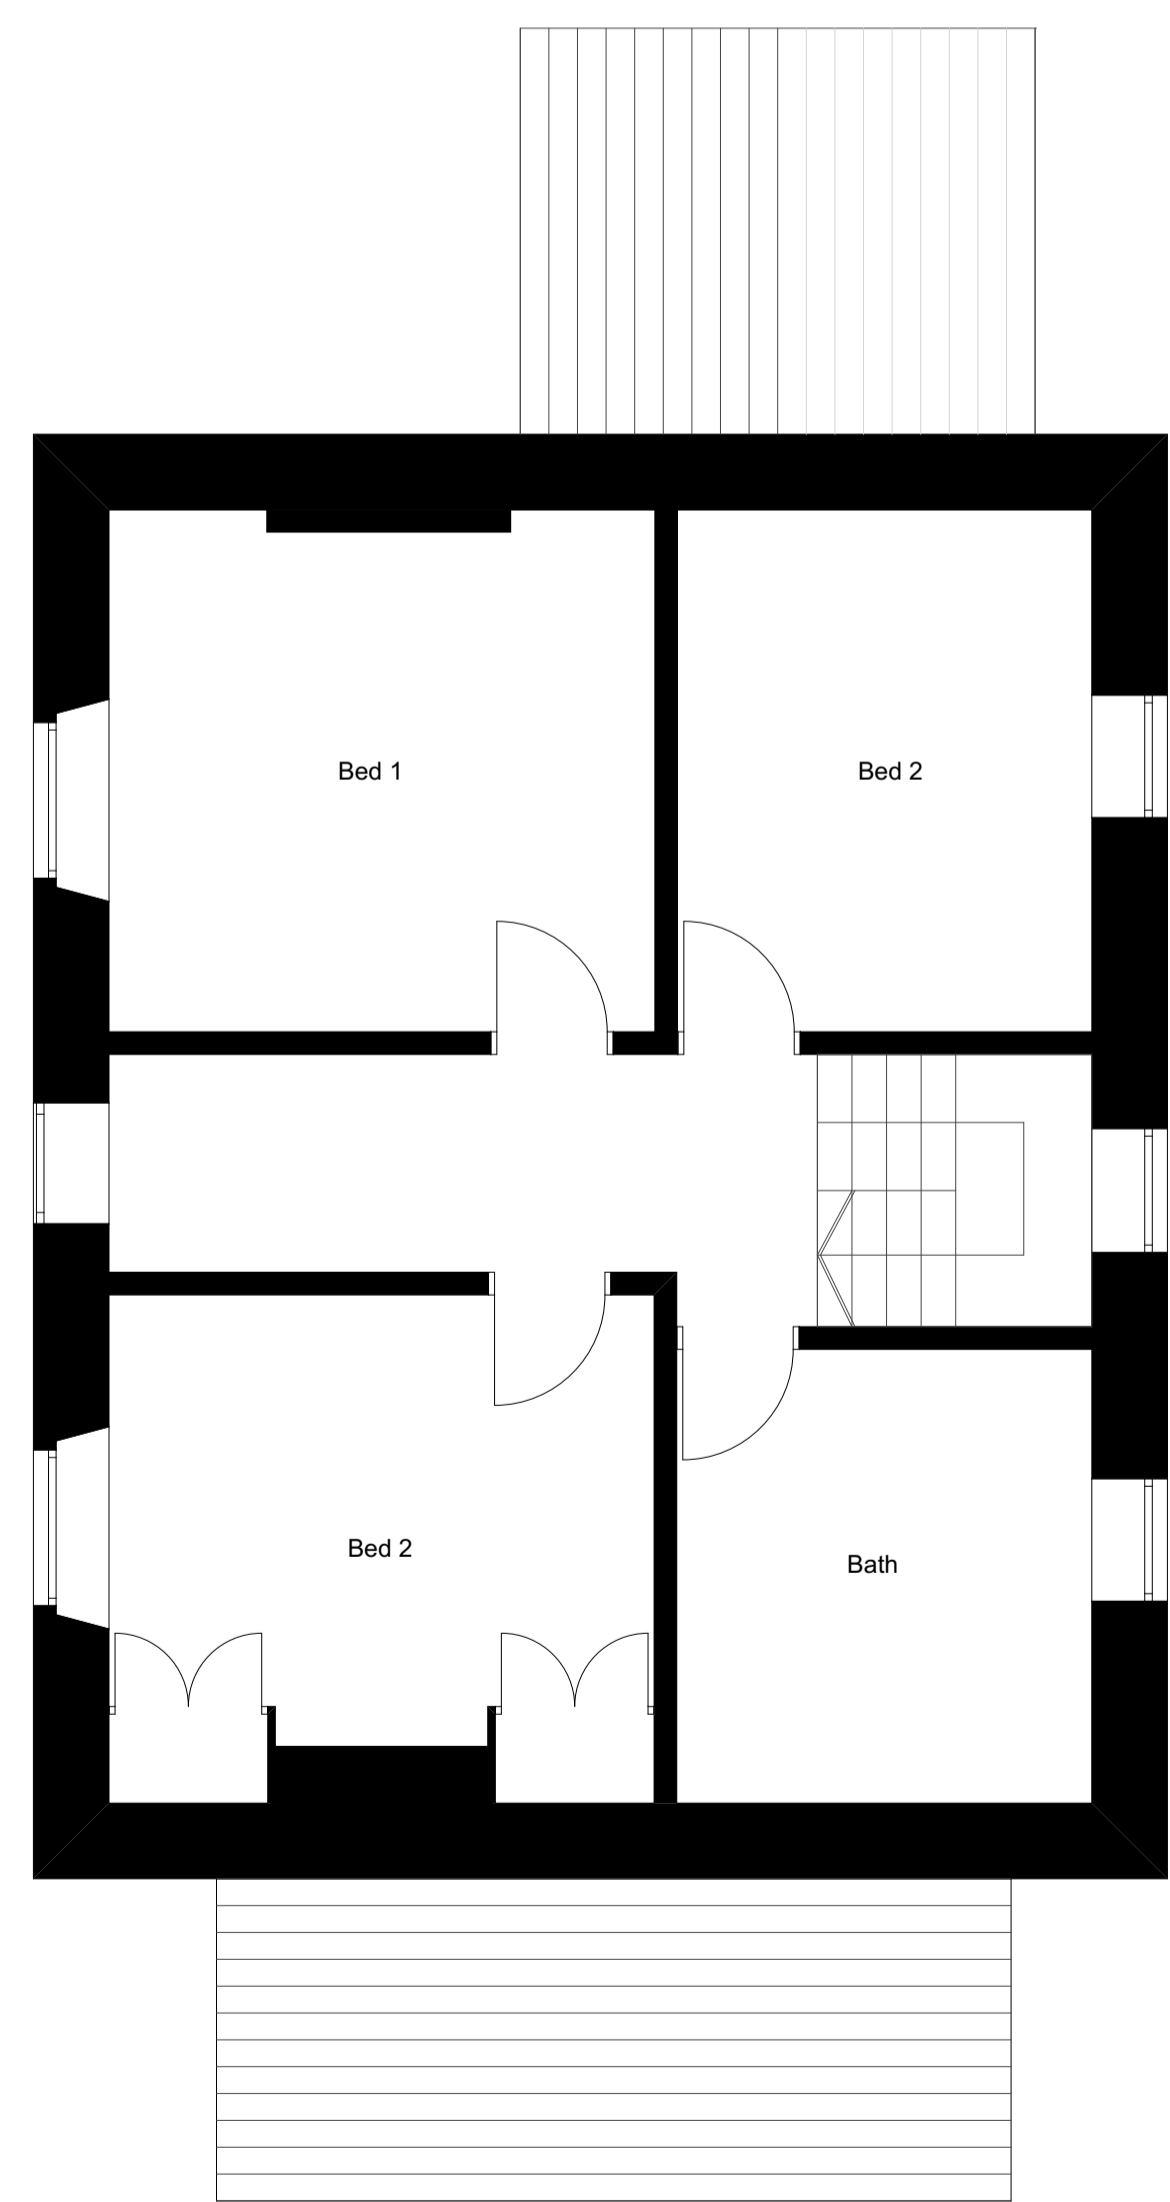

01 First Floor Plan
SCALE 1:50

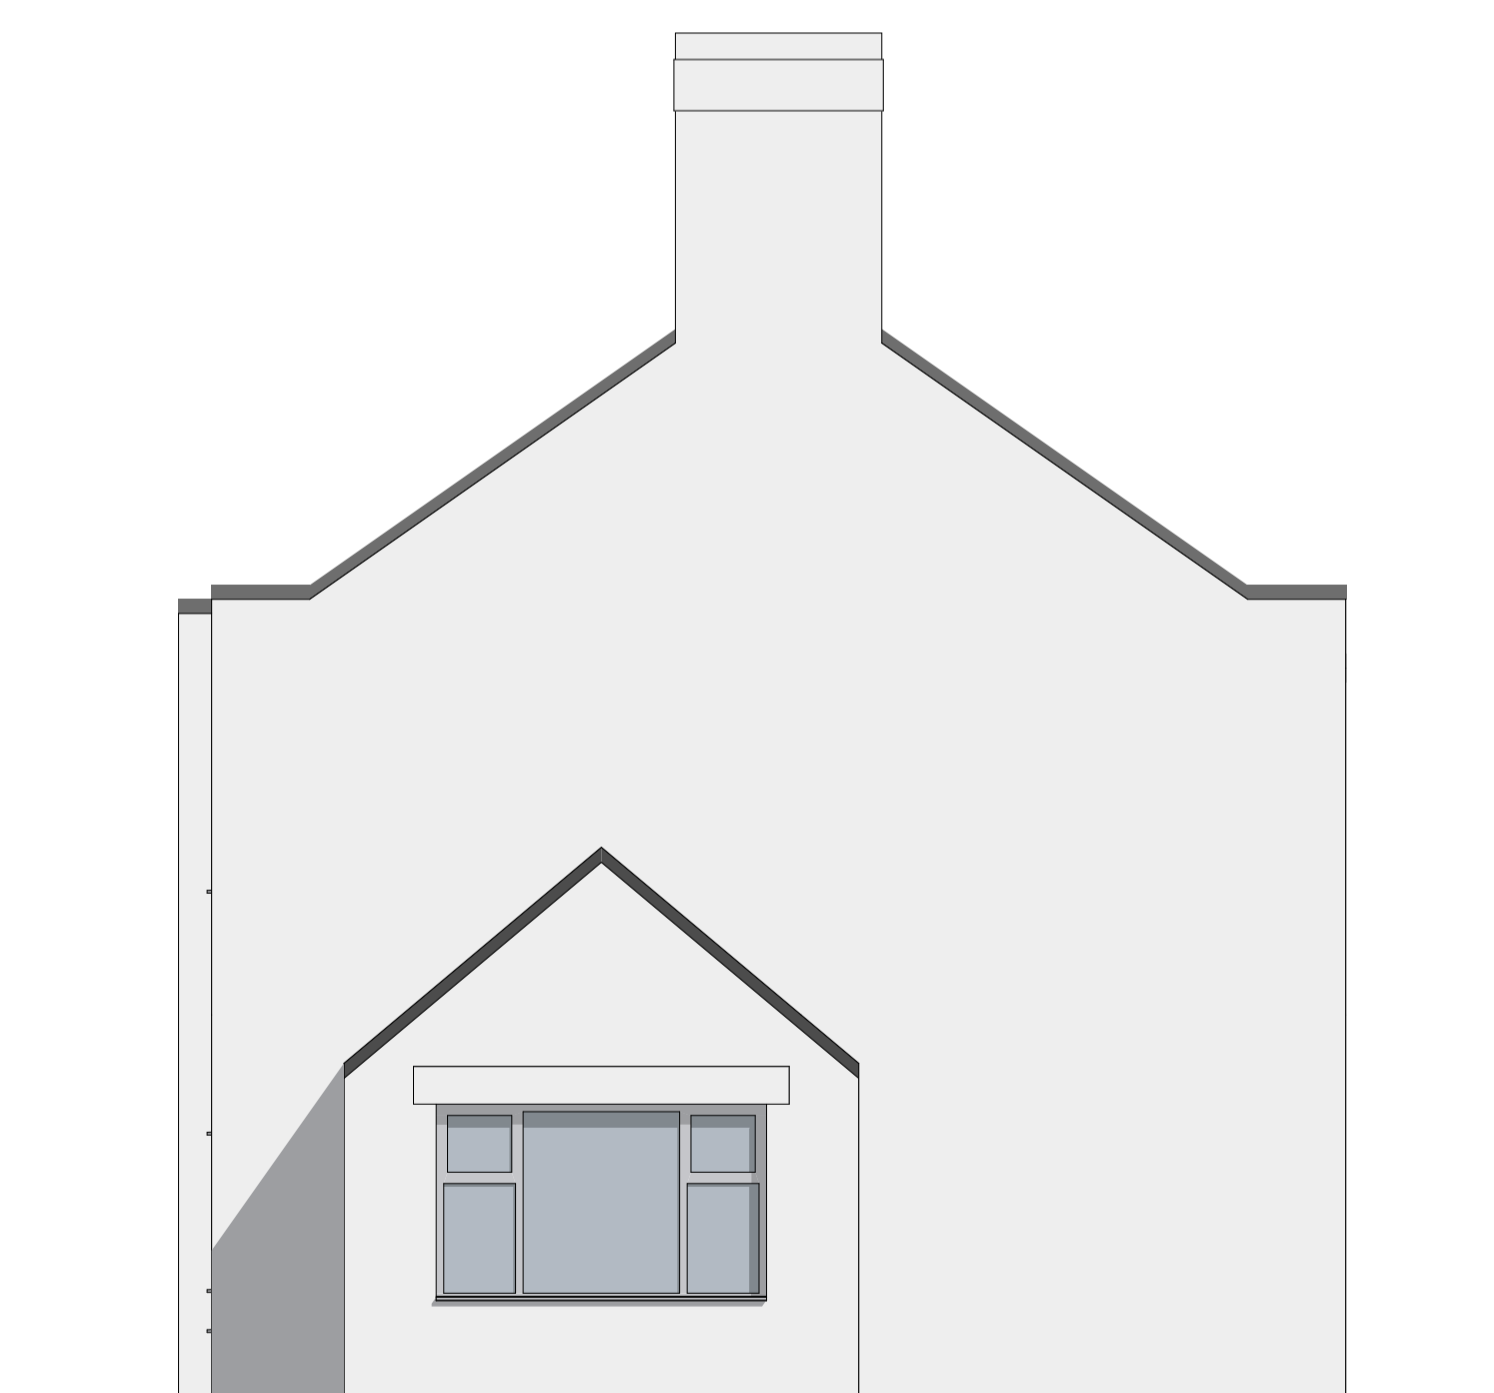

D Side Elevation
SCALE 1:50

STUDIO H78
ARCHITECTURAL DESIGN

Telephone: 07890261186
Email: michael@studioh78.com

Project
Orchard House,
Chesterfield

Client
Mr B

Existing Plans and Elevations

Scale	Date	Drawn	Checked
1:50	01.04.24	MH	
Job No.	Category/Draw No.	Revision	
1054	(06)001	-	

PLANNING