



THIS DRAWING (OR ANY PART THEREOF) MAY NOT BE COPIED, TRANSMITTED OR DISCLOSED TO ANY THIRD PARTY OR UNAUTHORISED PERSON WITHOUT THE PRIOR WRITTEN PERMISSION OF GILLING DOD ARCHITECTS.

THIS DRAWING IS TO BE READ IN CONJUNCTION WITH ALL OTHER RELEVANT DRAWINGS PREPARED BY CONSULTANTS AND SUB-CONTRACTORS.


REPORT ANY DISCREPANCIES TO THE ARCHITECT OR REPRESENTATIVES THEREOF.

© ALL RIGHTS RESERVED. NO PART OF THIS DRAWING MAY BE REPRODUCED OR TRANSMITTED IN ANY FORM OR BY ANY MEANS WITHOUT THE WRITTEN PERMISSIONS OF THE COPYRIGHT HOLDER

ONCE PRINTED AND DISTRIBUTED THIS DOCUMENT IS ASSUMED UNCONTROLLED

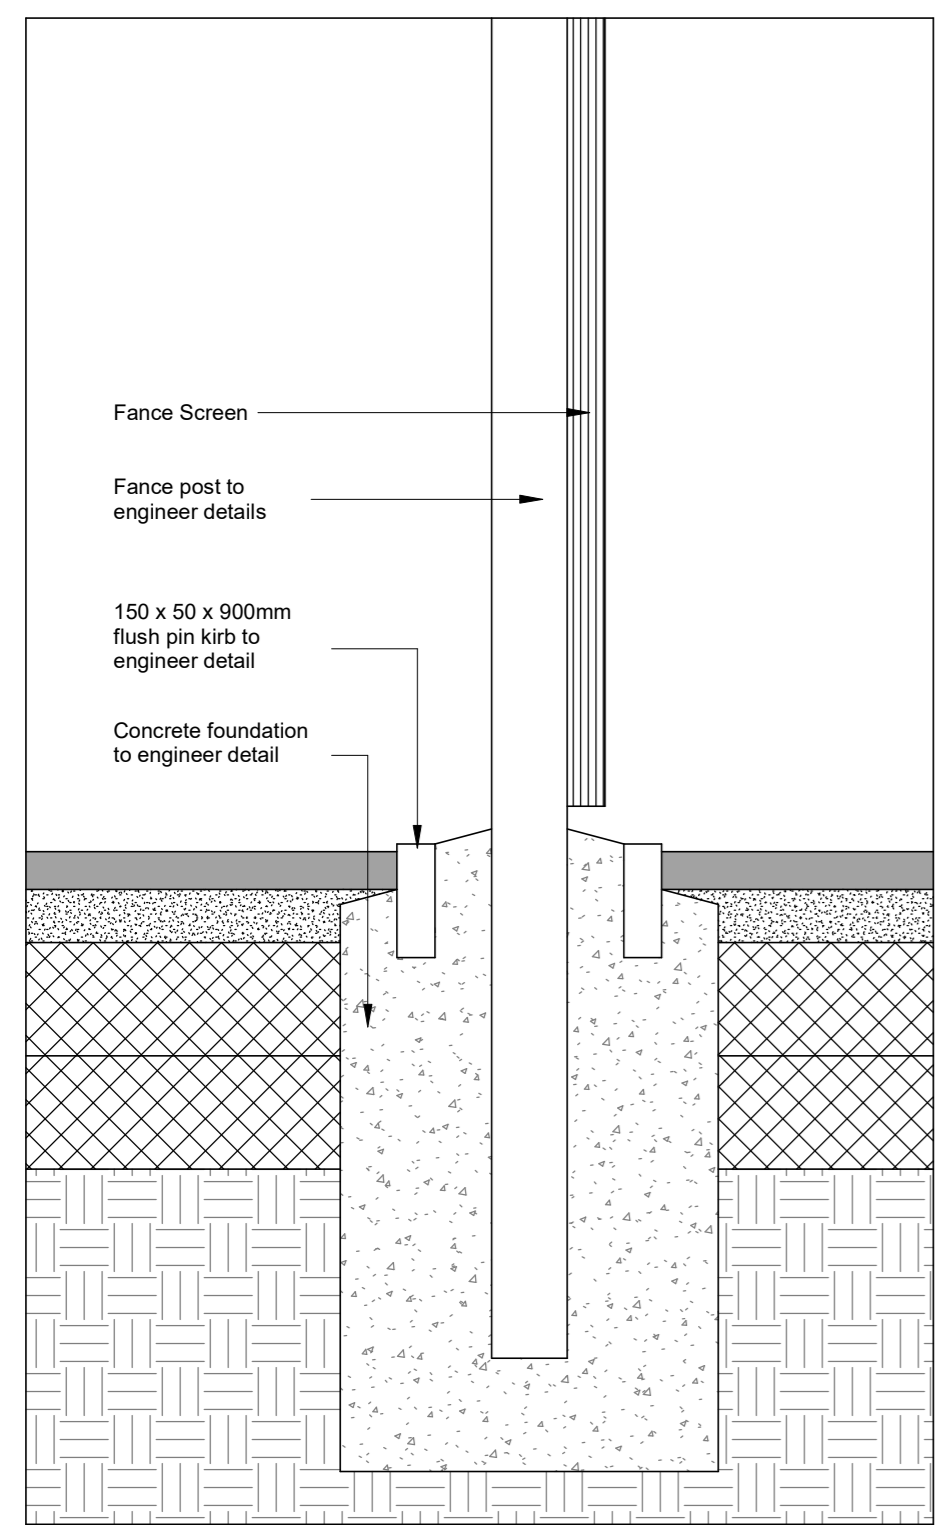 

2 Fence Detail
1 : 10

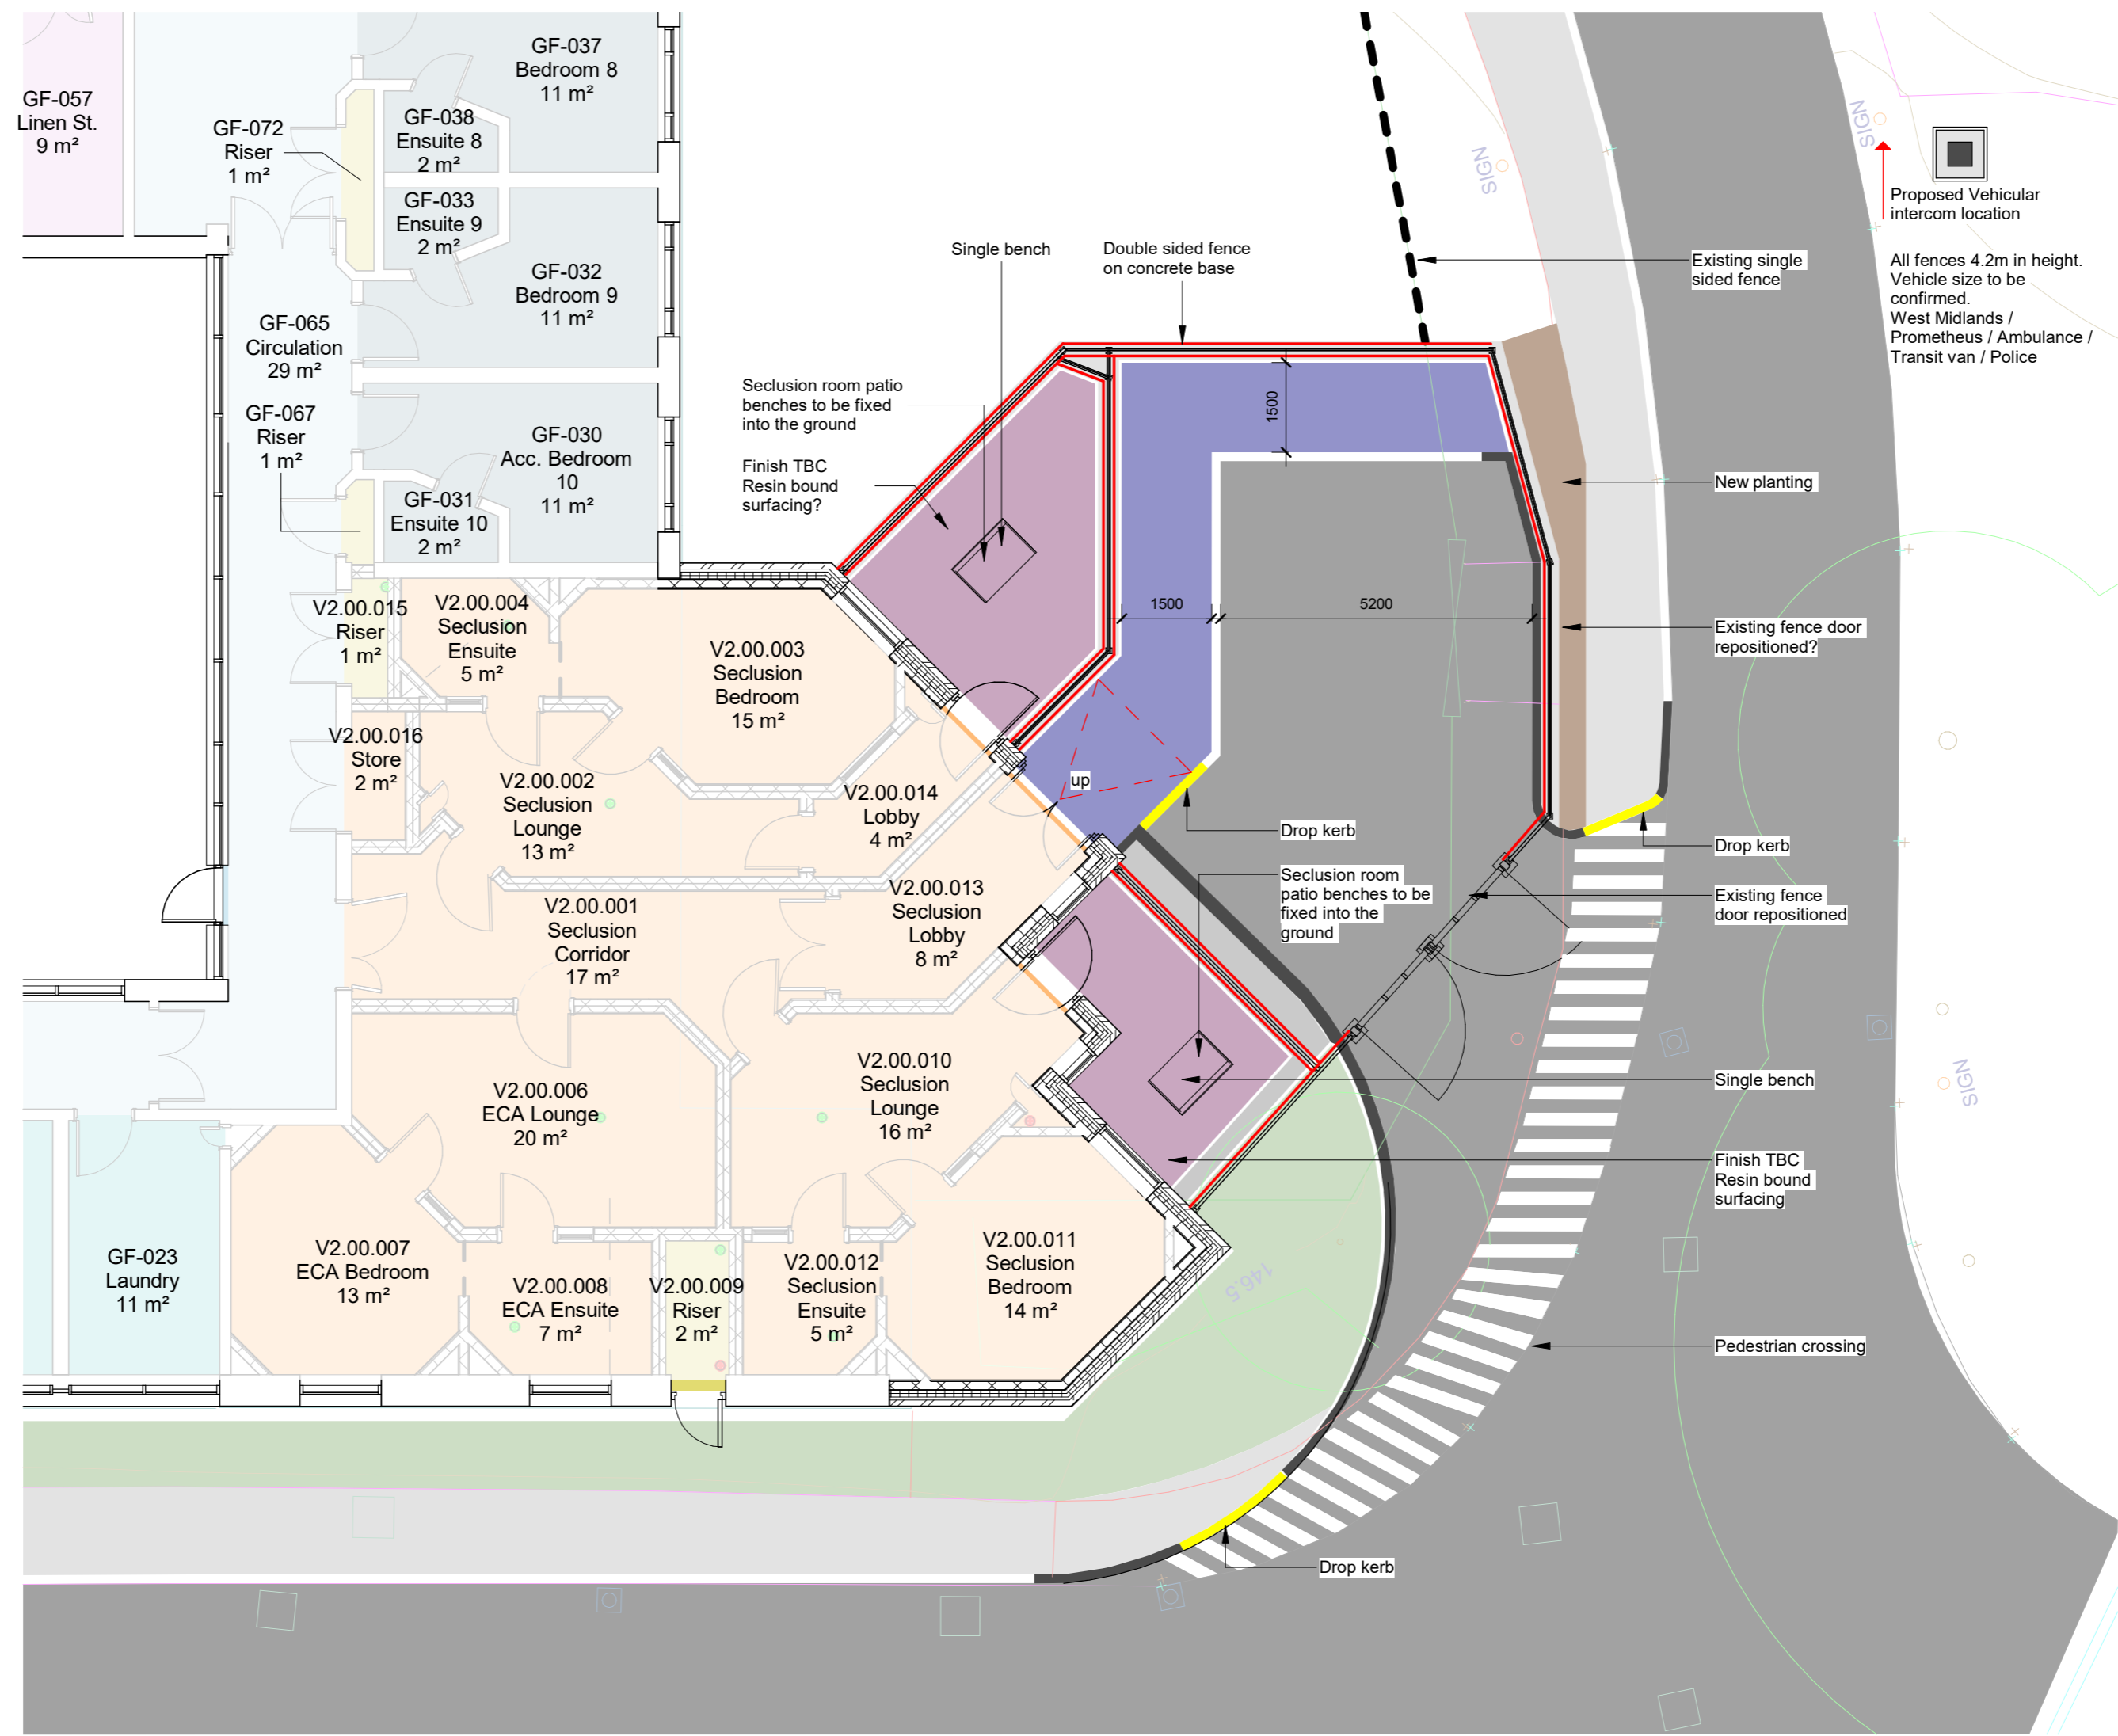

1 Proposed Ground Floor Plan
1 : 100

P04	MEW	'Do Not Scale' Text omitted from drawing at LPA request	07/03/24
P03	MEW	Tender Issue	03/08/23
P02	MEW	Planning Issue	28/07/23
P01	IF	First Issue	15/06/22
Rev	By	Description	Date



Client Name:
Black Country Healthcare NHS Foundation Trust

Site Name:
Heath Lane Hospital

Project Name:
Macarthur PICU Refurbishment

Drawing Title:
Proposed Landscape Plan

Project No: 8343 C	Sheet Size: A2	Scale: As indicated
Drawn by: IF	Checked by: LB	Approved by: MW
Suitability: For Stage Approval		Revision: P04
Drawing Number: HLHMP-GDA-V2-00-DR-A-1026		Status: S4