




THIS DRAWING (OR ANY PART THEREOF) MAY NOT BE COPIED, TRANSMITTED OR DISCLOSED TO ANY THIRD PARTY OR UNAUTHORISED PERSON WITHOUT THE PRIOR WRITTEN PERMISSION OF GILLING DOD ARCHITECTS.

THIS DRAWING IS TO BE READ IN CONJUNCTION WITH ALL OTHER RELEVANT DRAWINGS PREPARED BY CONSULTANTS AND SUB-CONTRACTORS.

REPORT ANY DISCREPANCIES TO THE ARCHITECT OR REPRESENTATIVES THEREOF.

© ALL RIGHTS RESERVED. NO PART OF THIS DRAWING MAY BE REPRODUCED OR TRANSMITTED IN ANY FORM OR BY ANY MEANS WITHOUT THE WRITTEN PERMISSIONS OF THE COPYRIGHT HOLDER

ONCE PRINTED AND DISTRIBUTED THIS DOCUMENT IS ASSUMED UNCONTROLLED

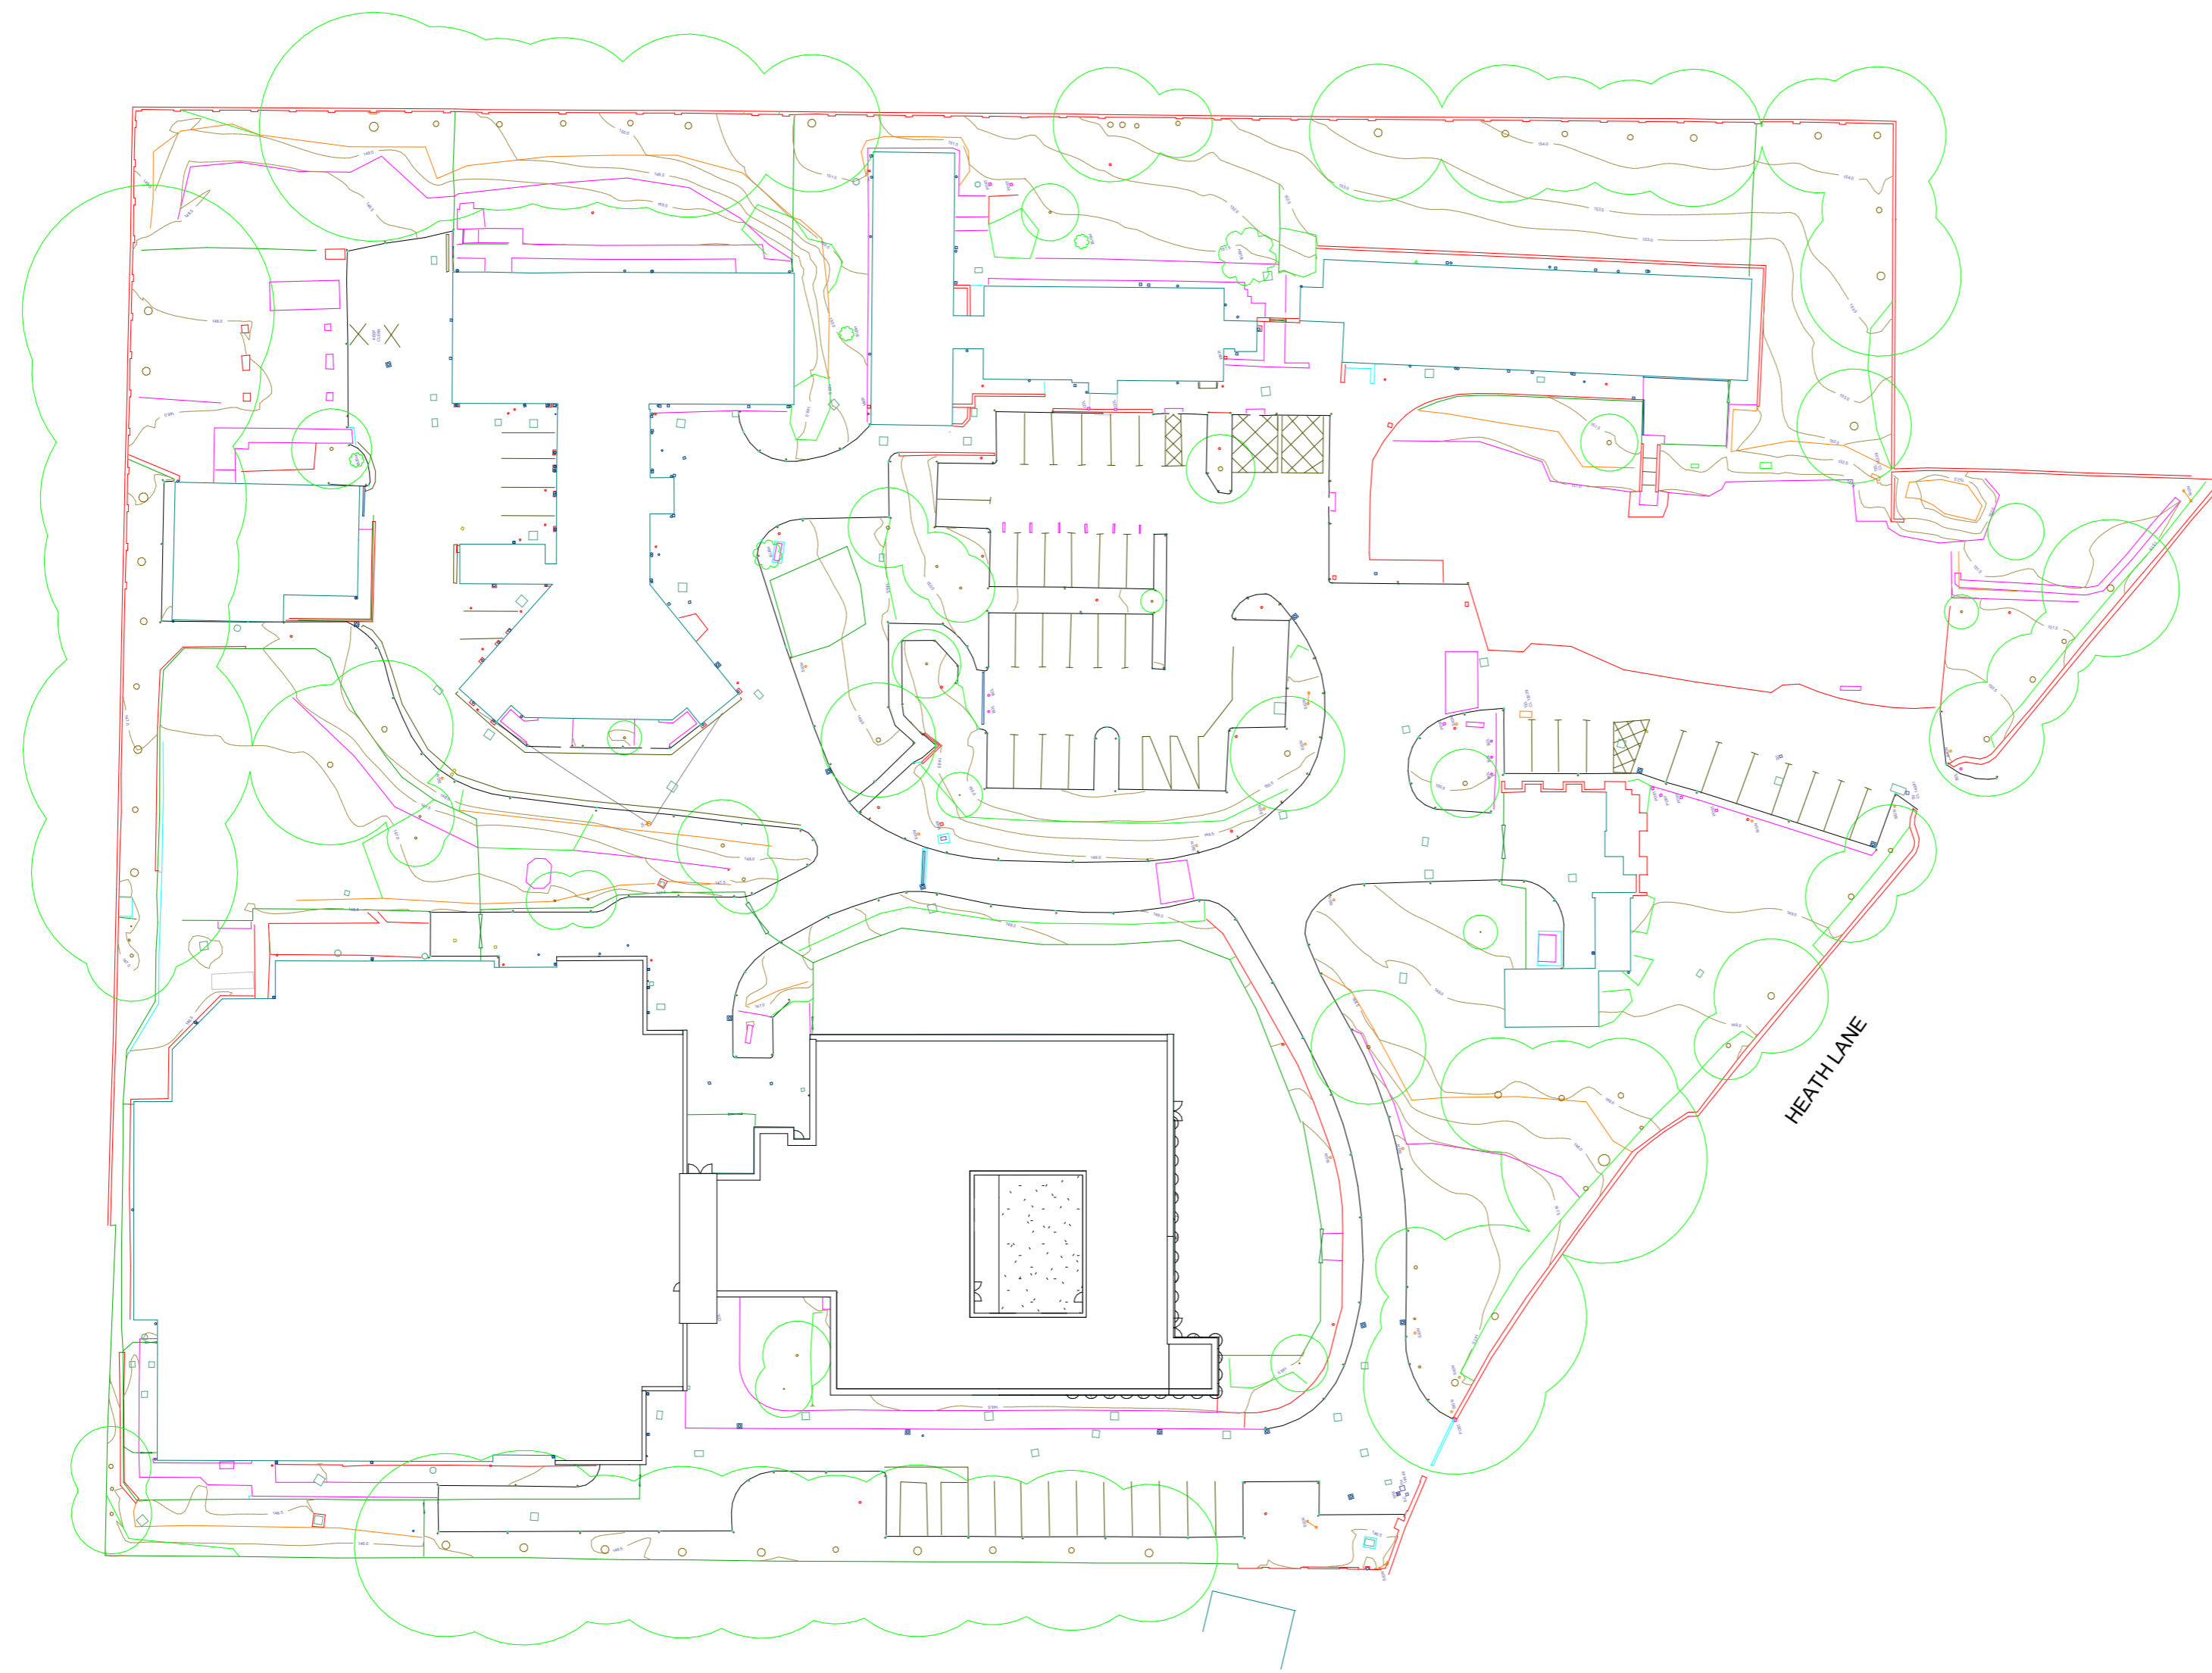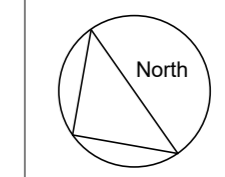 

HEATH LANE

P04	MEW	'Do Not Scale' Text omitted from drawing at LPA request	07/03/24
P03	MEW	Tender Issue	03/08/23
P02	LB	Tender Issue	09/06/23
P01	JR	First issue	13/03/23
Rev	By	Description	Date



The Cruck Barn, Duxbury Park, Chorley, Lancashire. PR7 4AT
t: 01257 260070 f: 01257 260071

Client Name:
Black Country Healthcare NHS Foundation Trust

Site Name:
Heath Lane Hospital

Project Name:
Macarthur PICU Refurbishment

Drawing Title:
Existing Site Plan

Project No: 8343 C Sheet Size: A2 Scale: 1 : 500

Drawn by: NB Checked by: LB Approved by: MW Revision: P04

Suitability: For Stage Approval Status: S4

Drawing Number:
HLHMP-GDA-V2-00-DR-A-1101

1 Existing Site Plan
1 : 500