



EXISTING GROUND FLOOR PLAN




EXISTING FIRST FLOOR PLAN

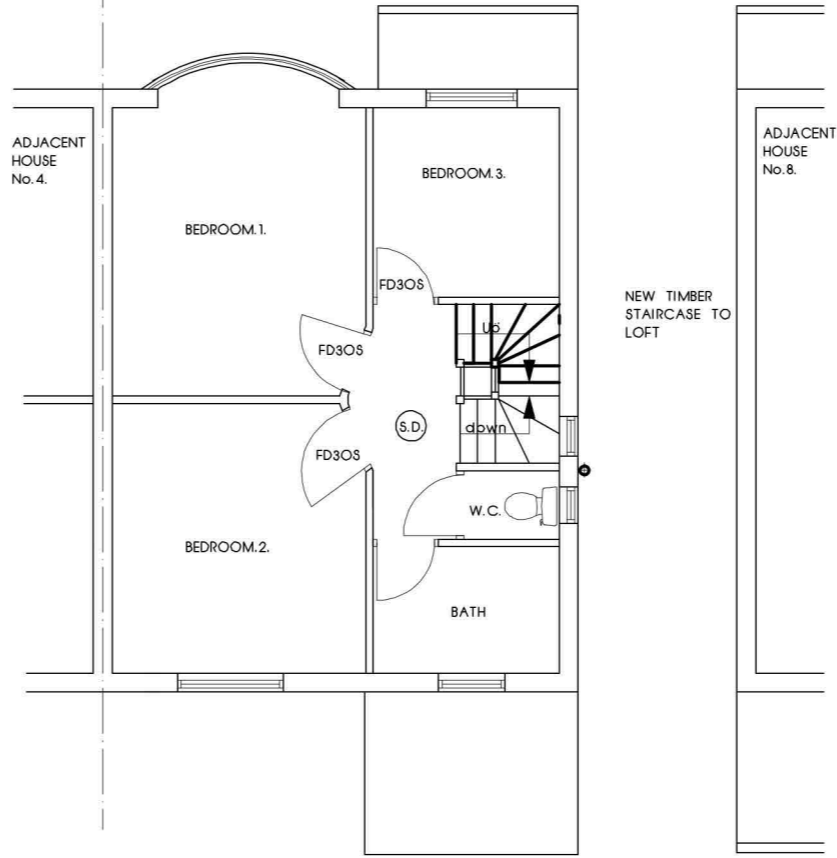

EXISTING REAR ELEVATION

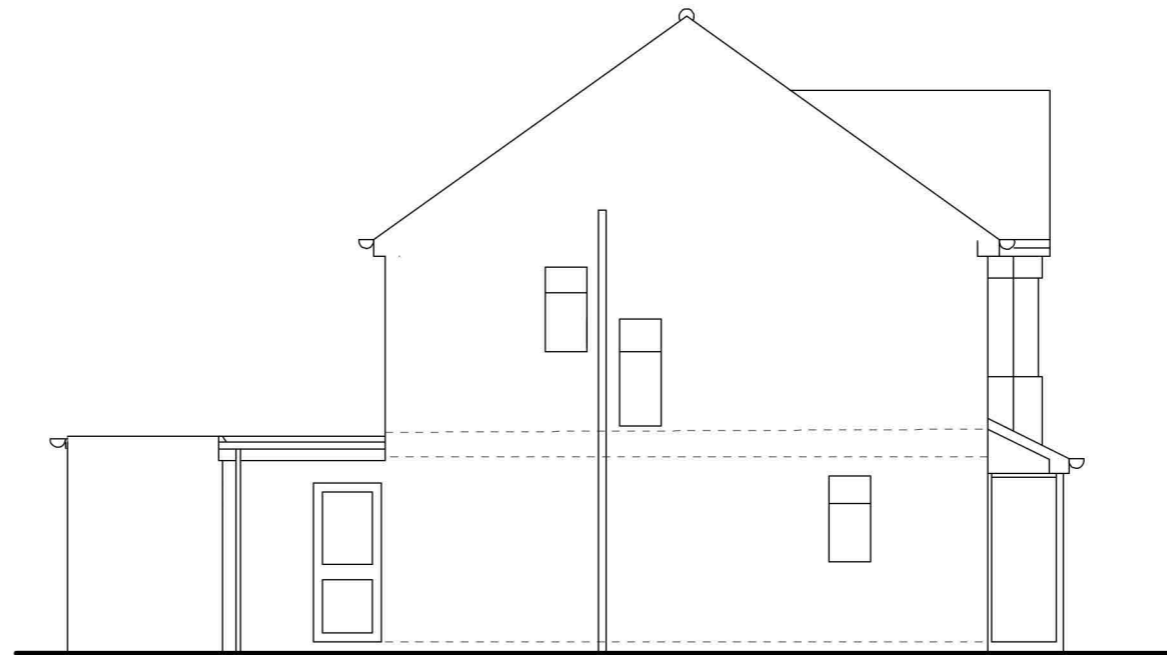

EXISTING SIDE ELEVATION

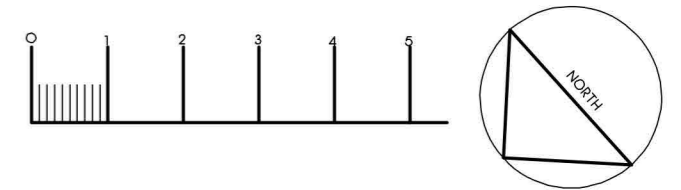

SCALE BAR (Scale 1 : 100)

PROPOSED LOFT CONVERSION WITH DORMER
 AT 6 BUTTERY ROAD
 SMETHWICK
 WEST MIDLANDS B67 7NS

FOR [REDACTED]

SCALE 1 : 100.

DRAWING NUMBER RKH224 - 01