

1 DUDLEY ROAD


ROWLEY REGIS. B65 8JH

IDAFA


ARCHITECTS

AS EXISTING

NOTE:
 the client is advised of thier duty under the party wall act 1996 to serve notice upon thier neighbours minimum 2 months prior to any construction work on site.
 the Architect is the "author and owner" such that the architect retains all rights, including copyrights, to these documents

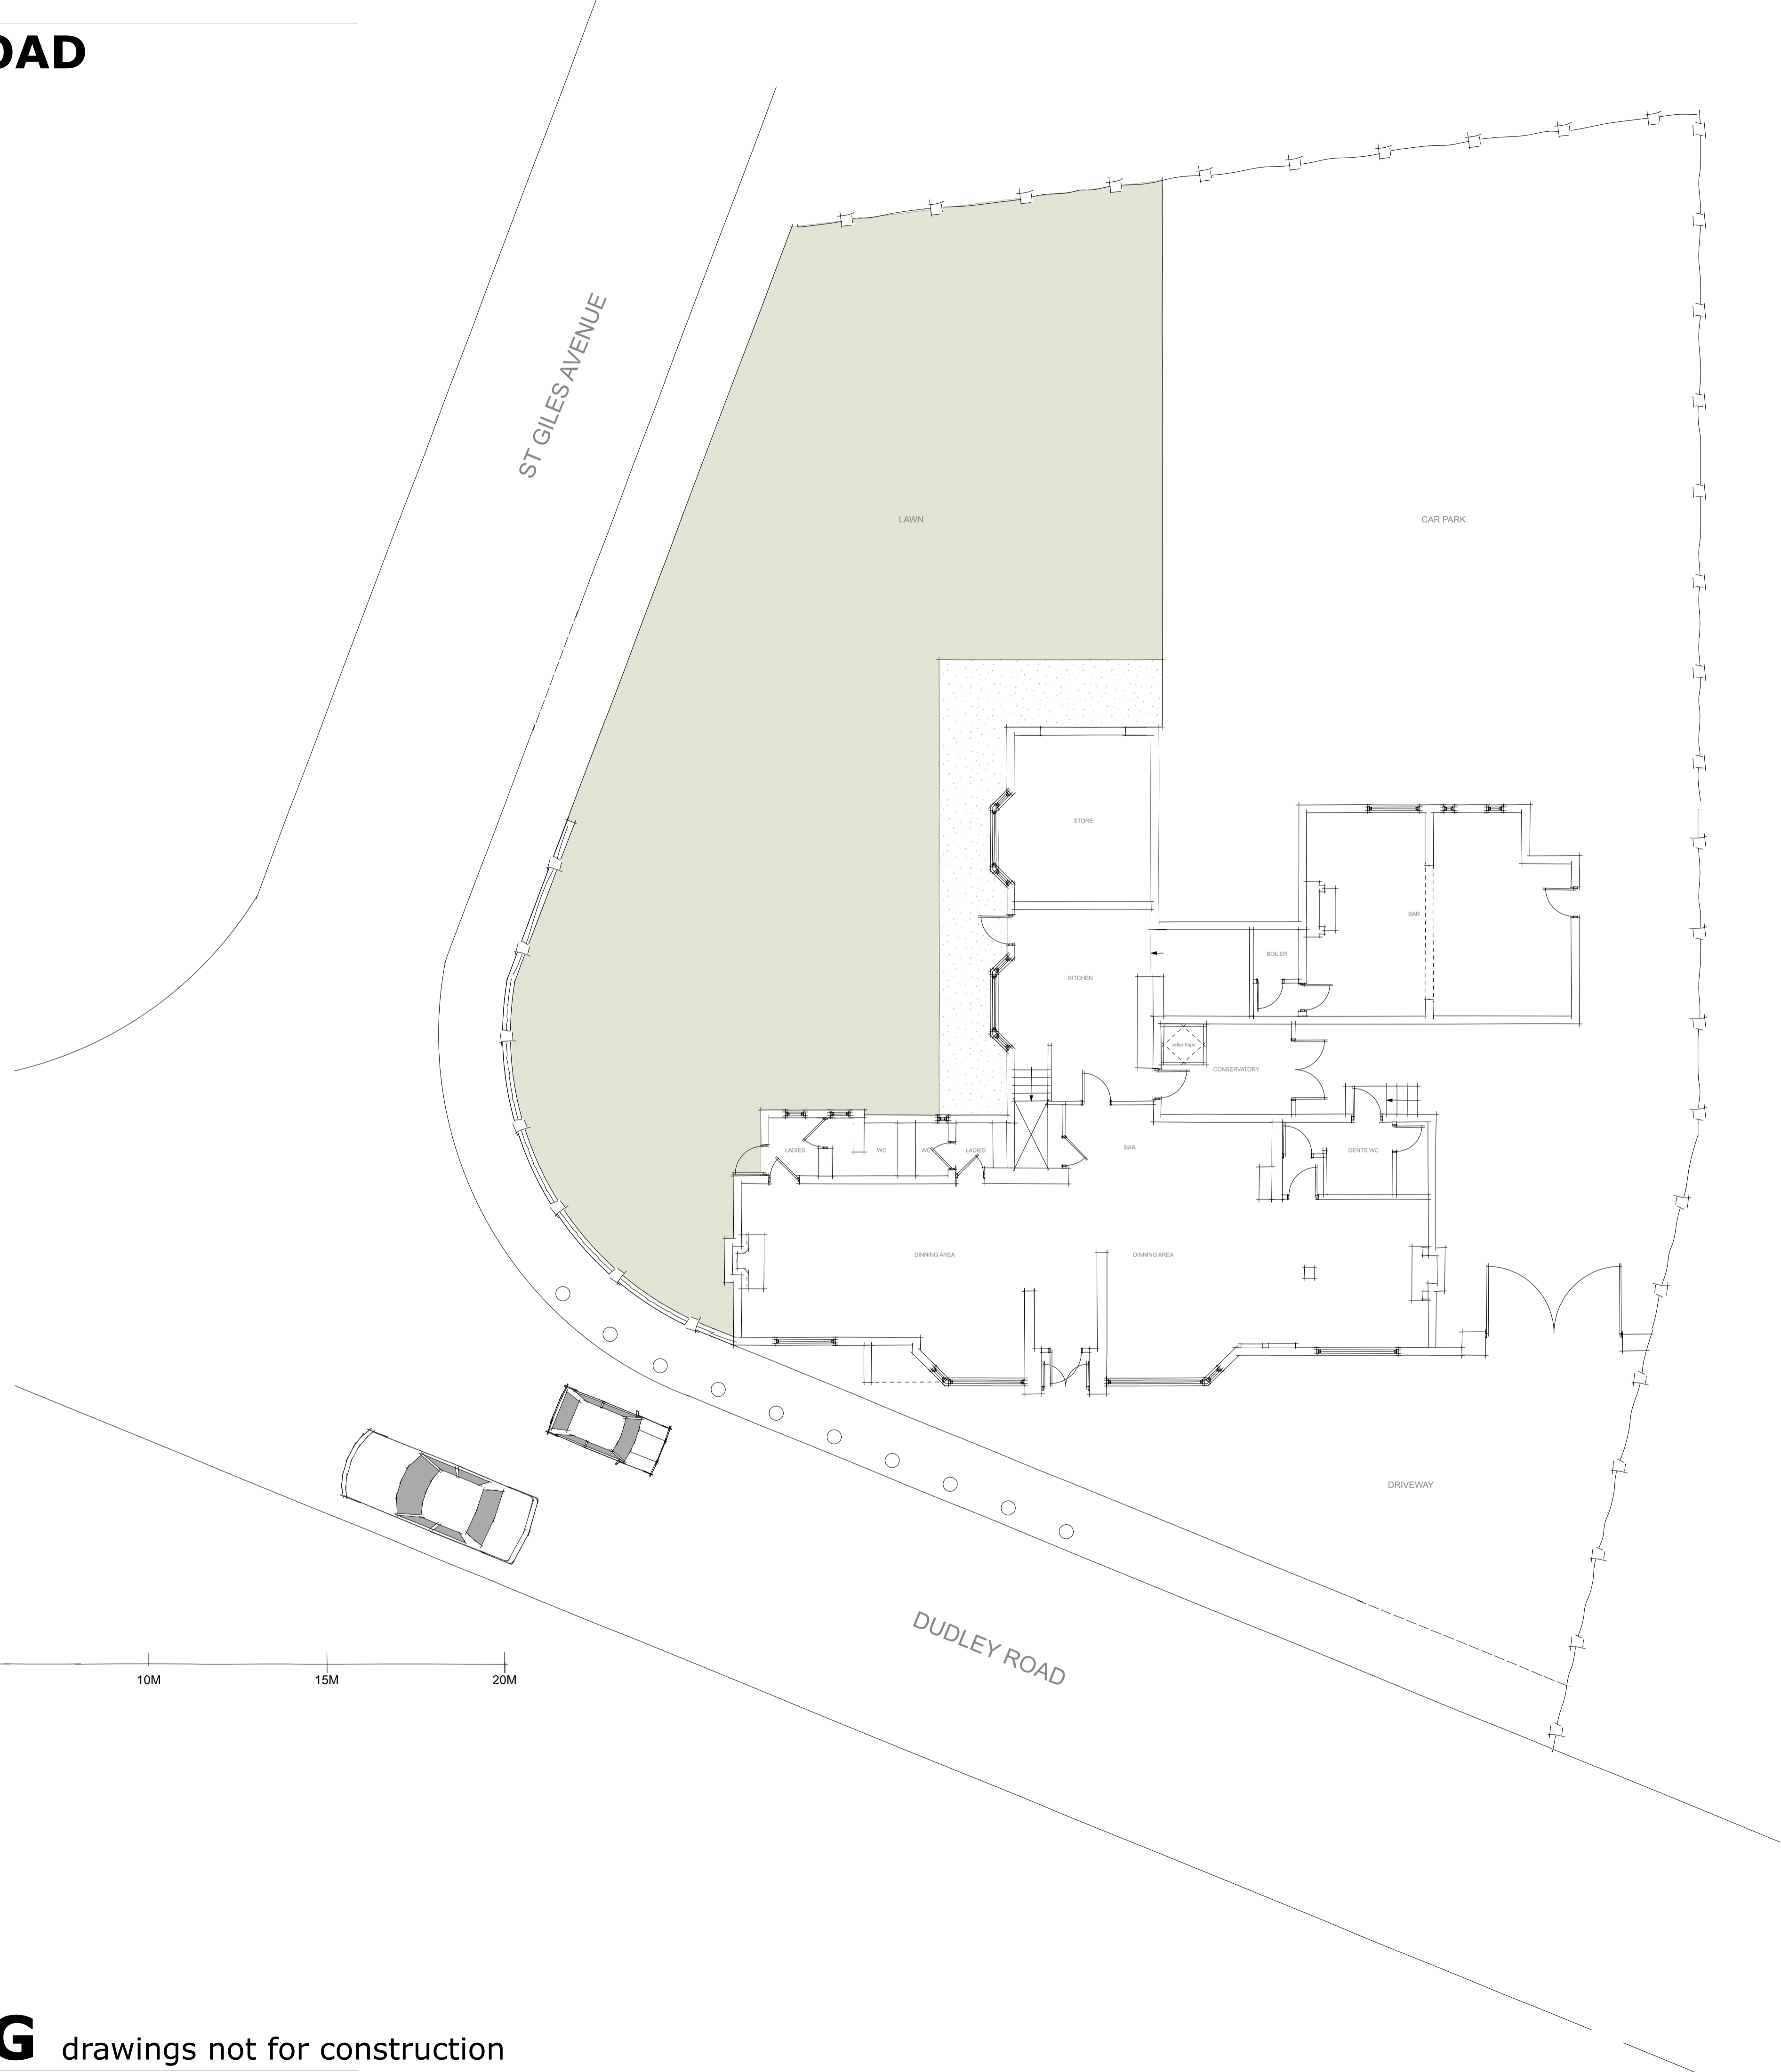

GROUND FLOOR PLAN
Scale 1:100 @ A1

 

scale 1:100 @ A1