




Proposed Section
Scale 1:100

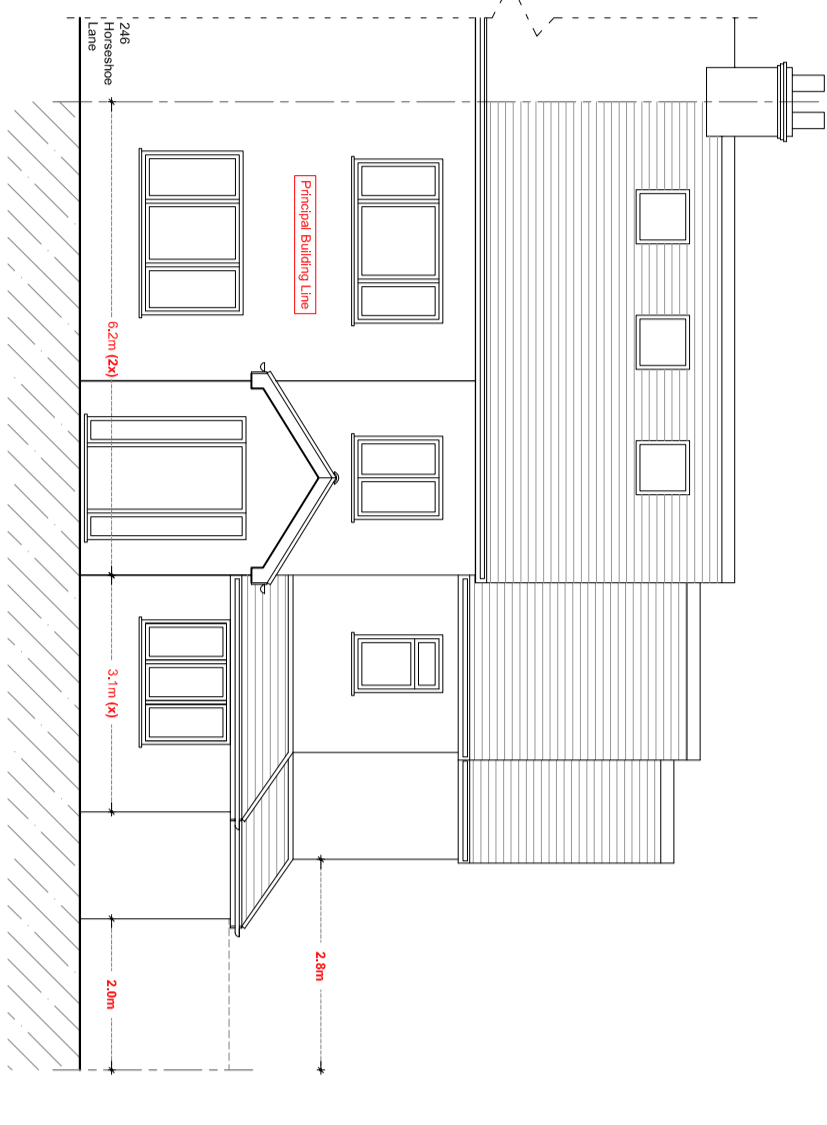

Proposed Front Elevation (South)
Scale 1:100

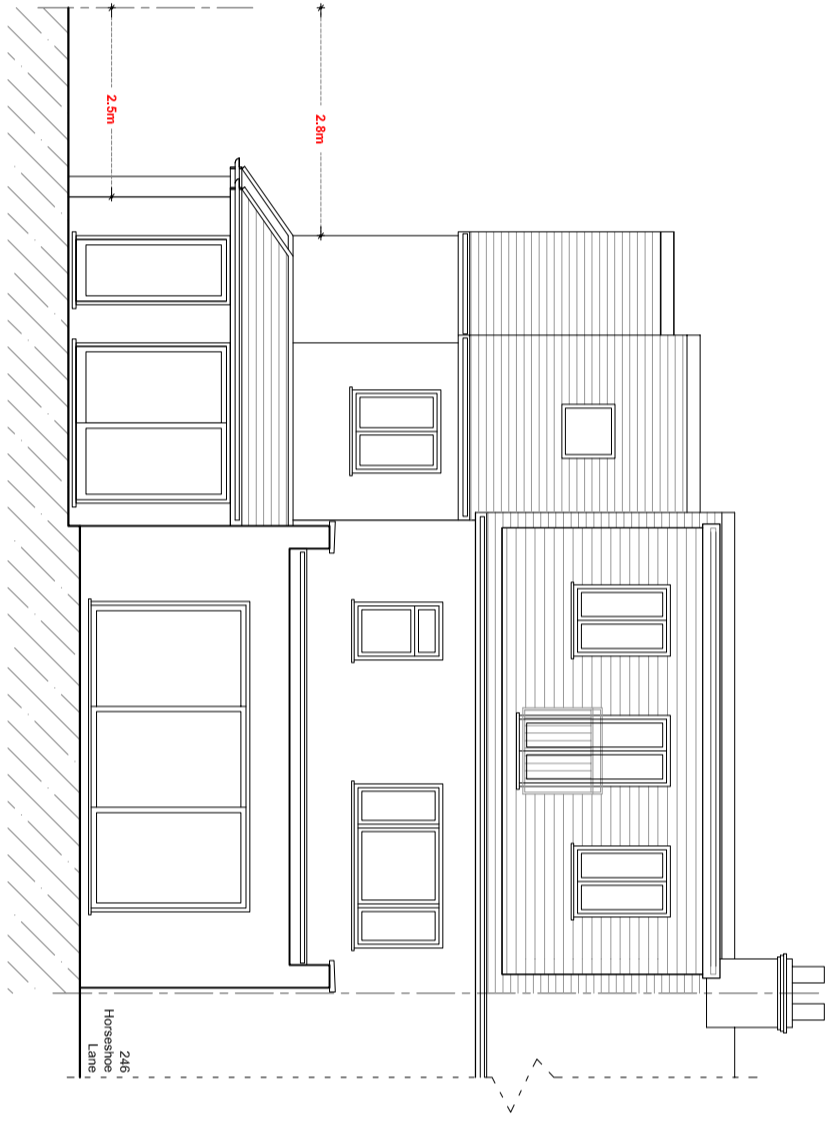

Proposed Rear Elevation (North)
Scale 1:100

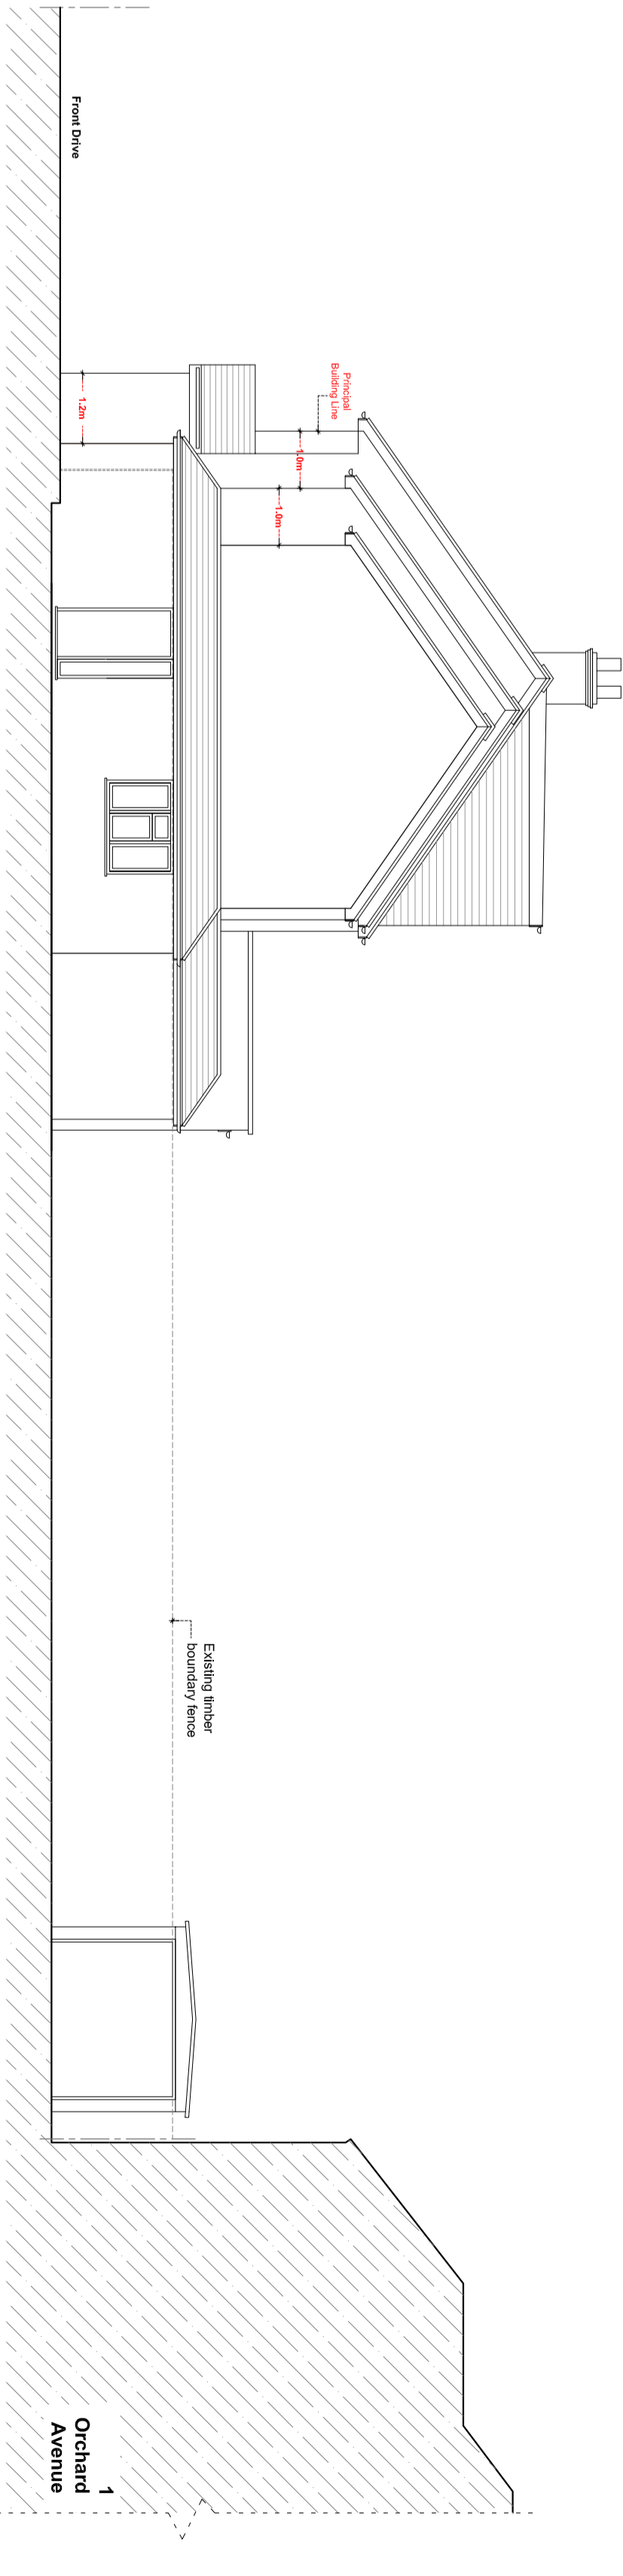

Proposed Side Elevation (East)
Scale 1:100


Photographs of Site




Existing Site Plan
Scale 1:300




Proposed Site Plan
Scale 1:300

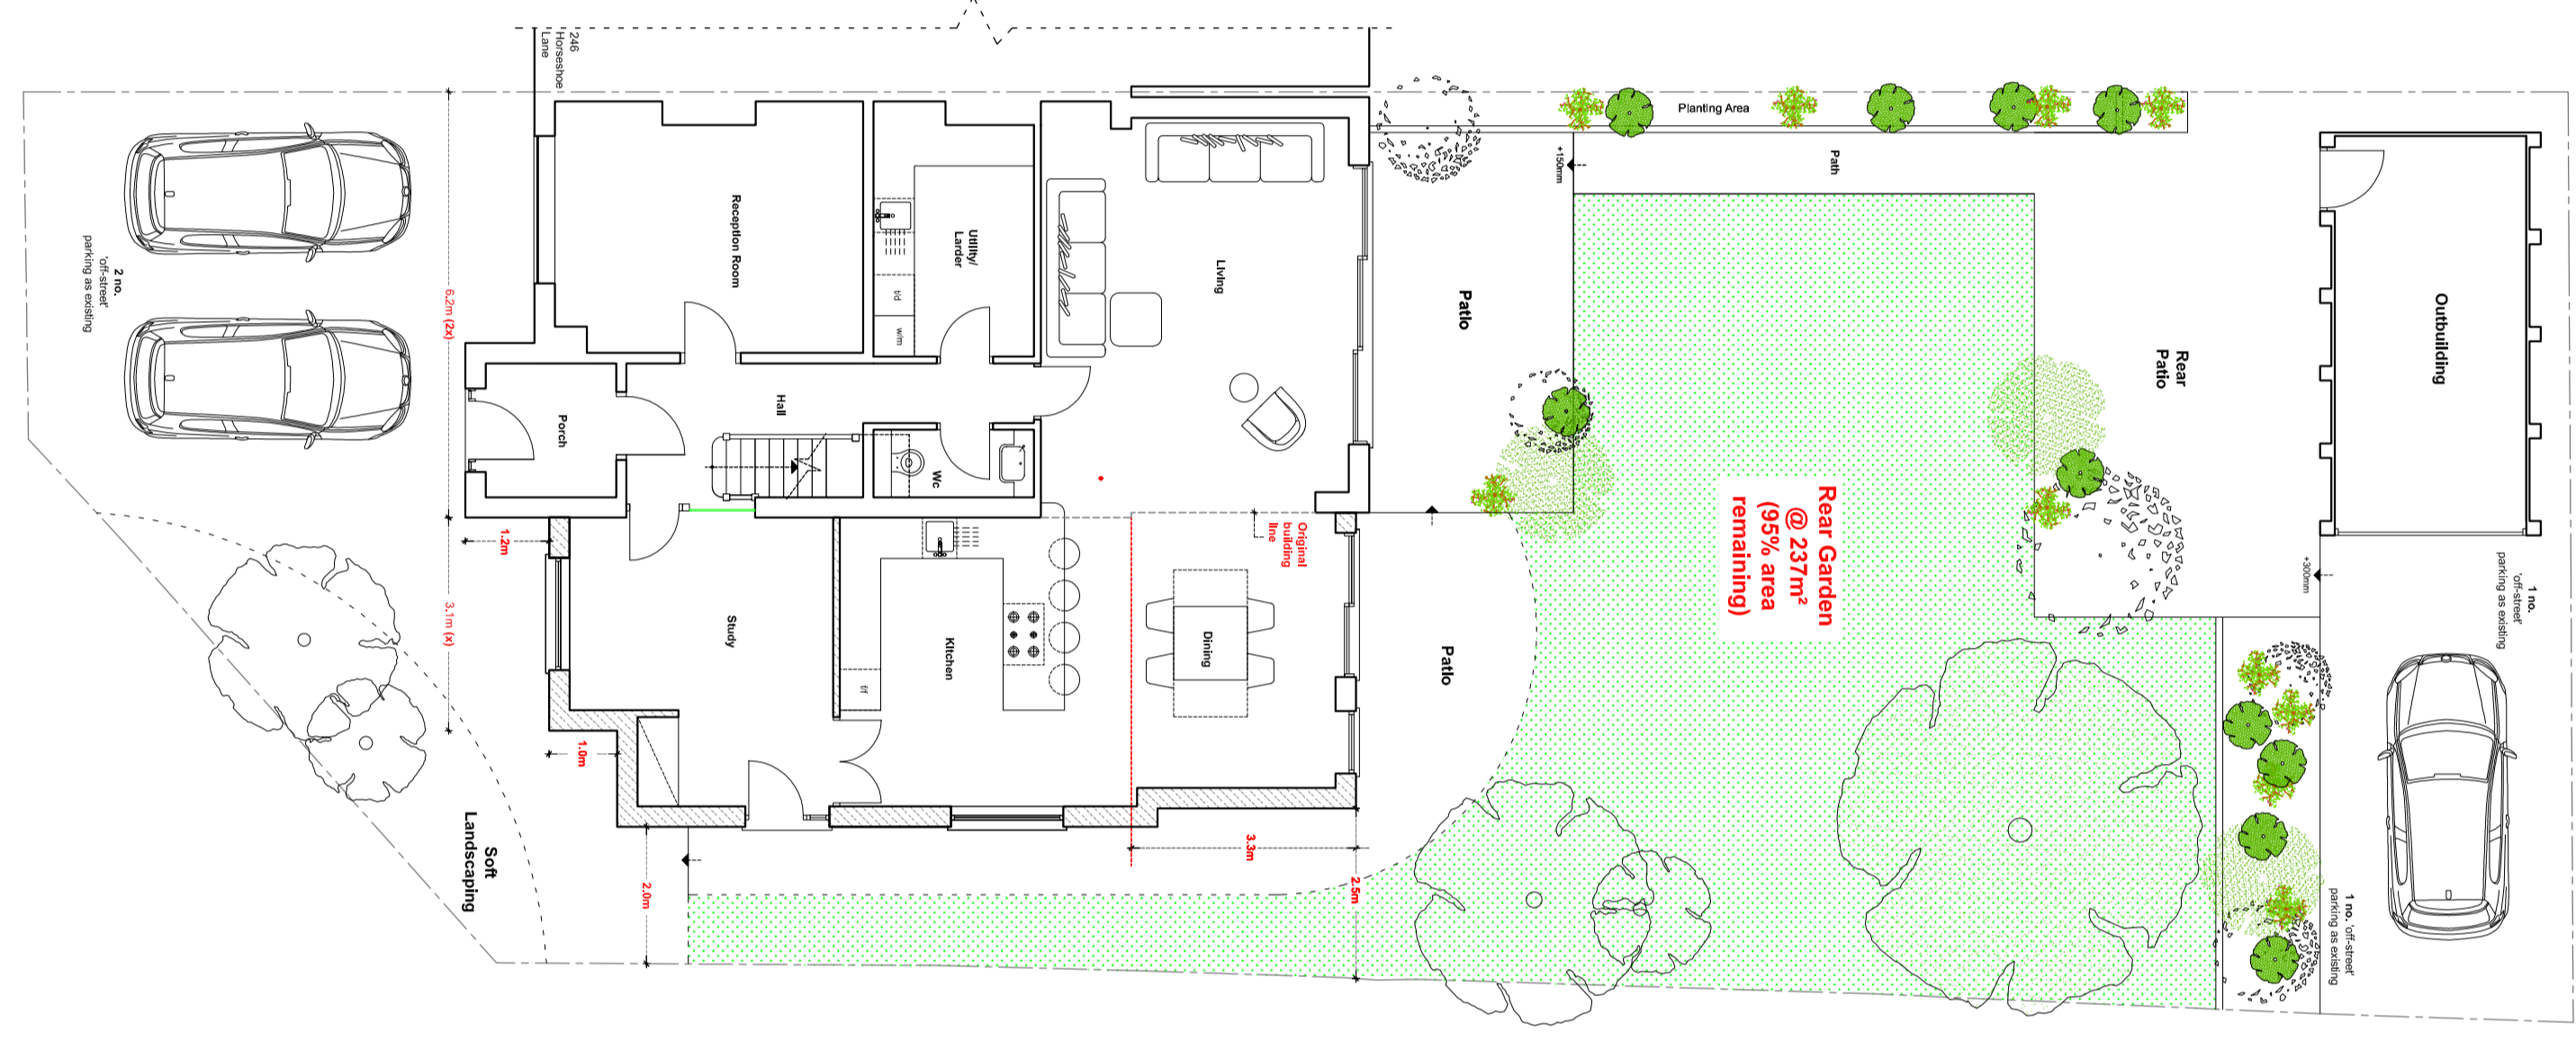


Proposed Ground Floor Plan
Scale 1:100

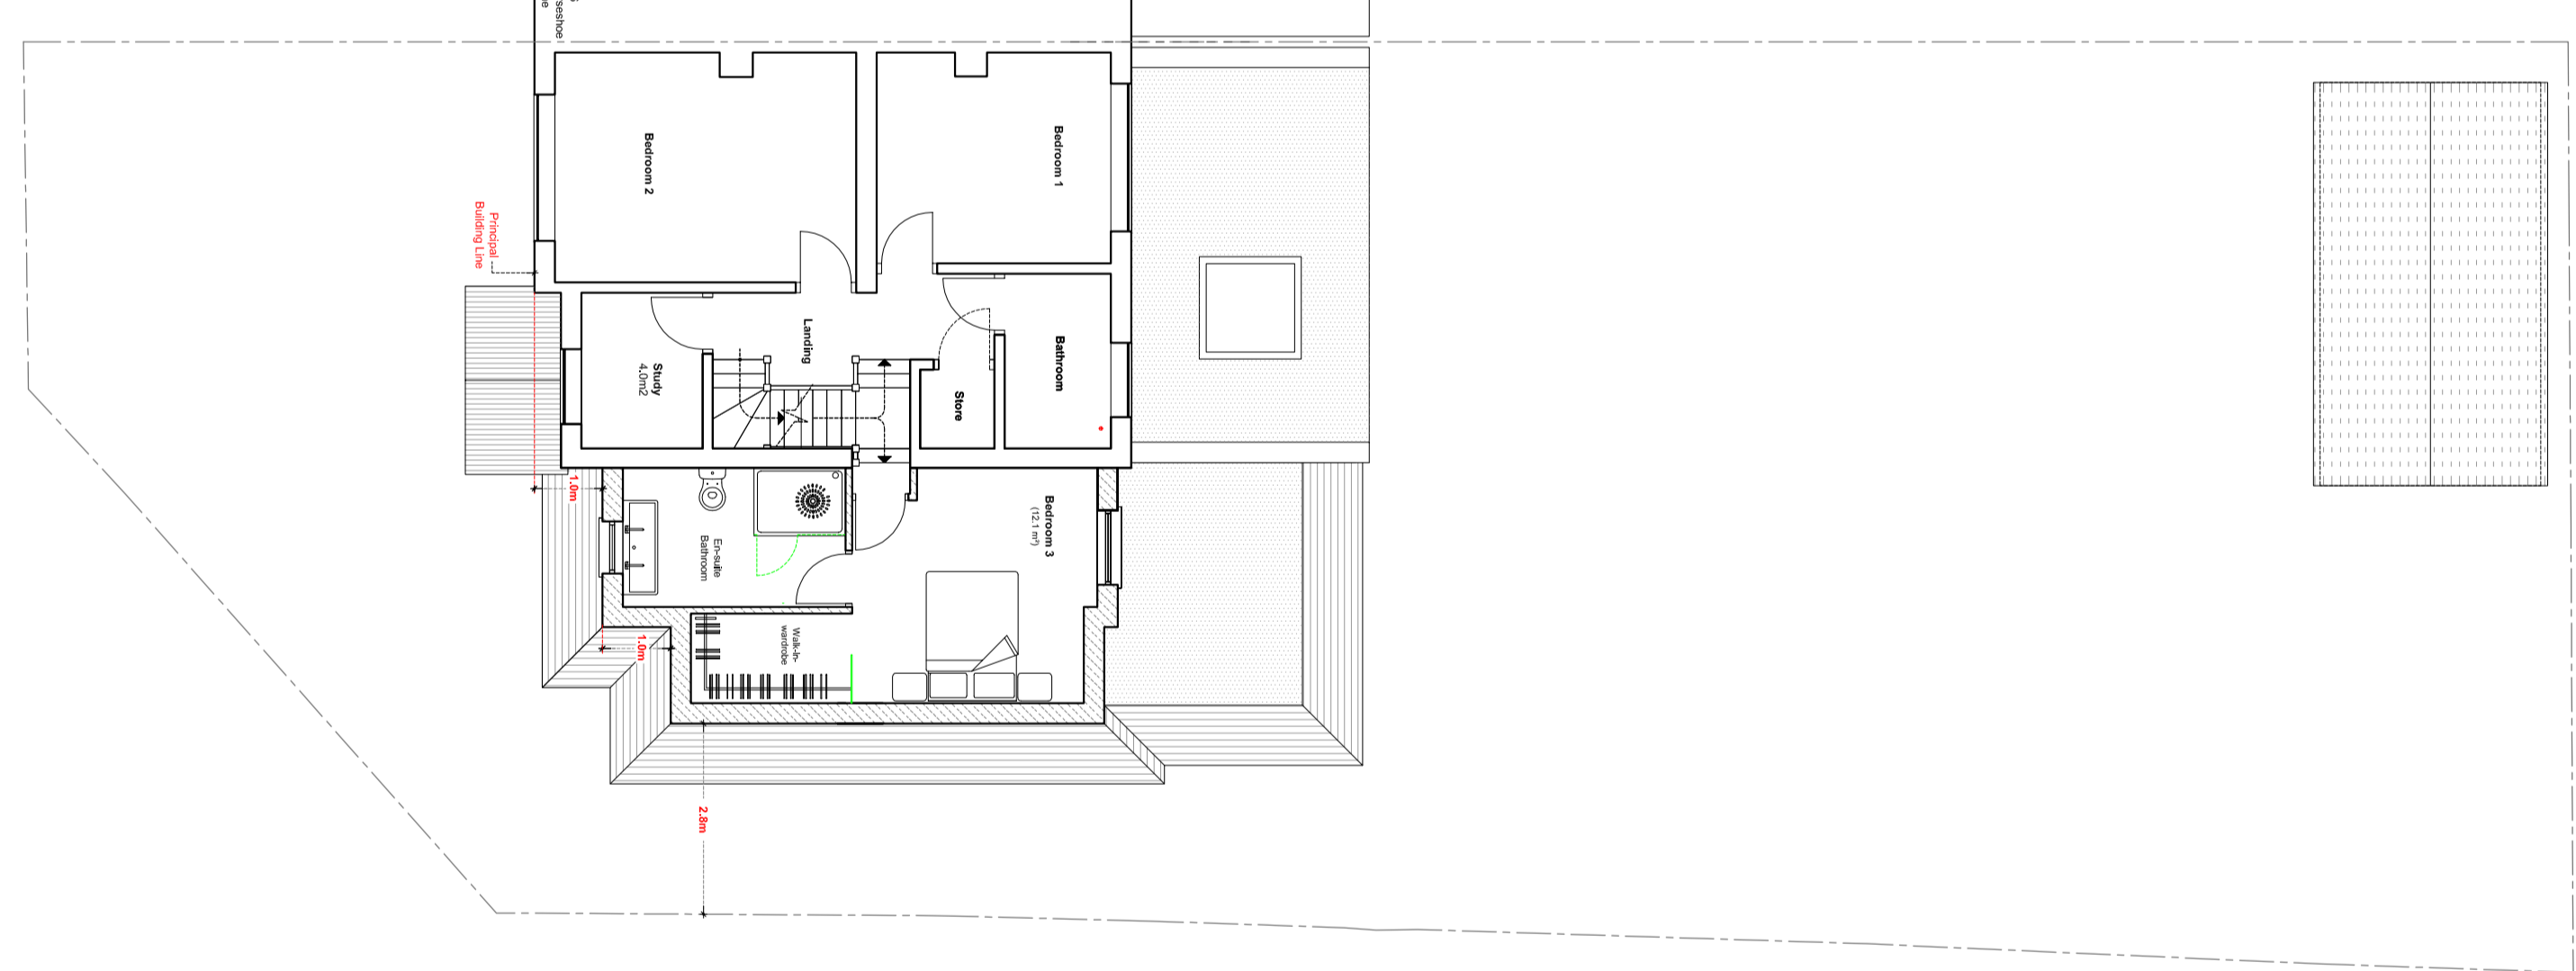

Proposed First Floor Plan
Scale 1:100

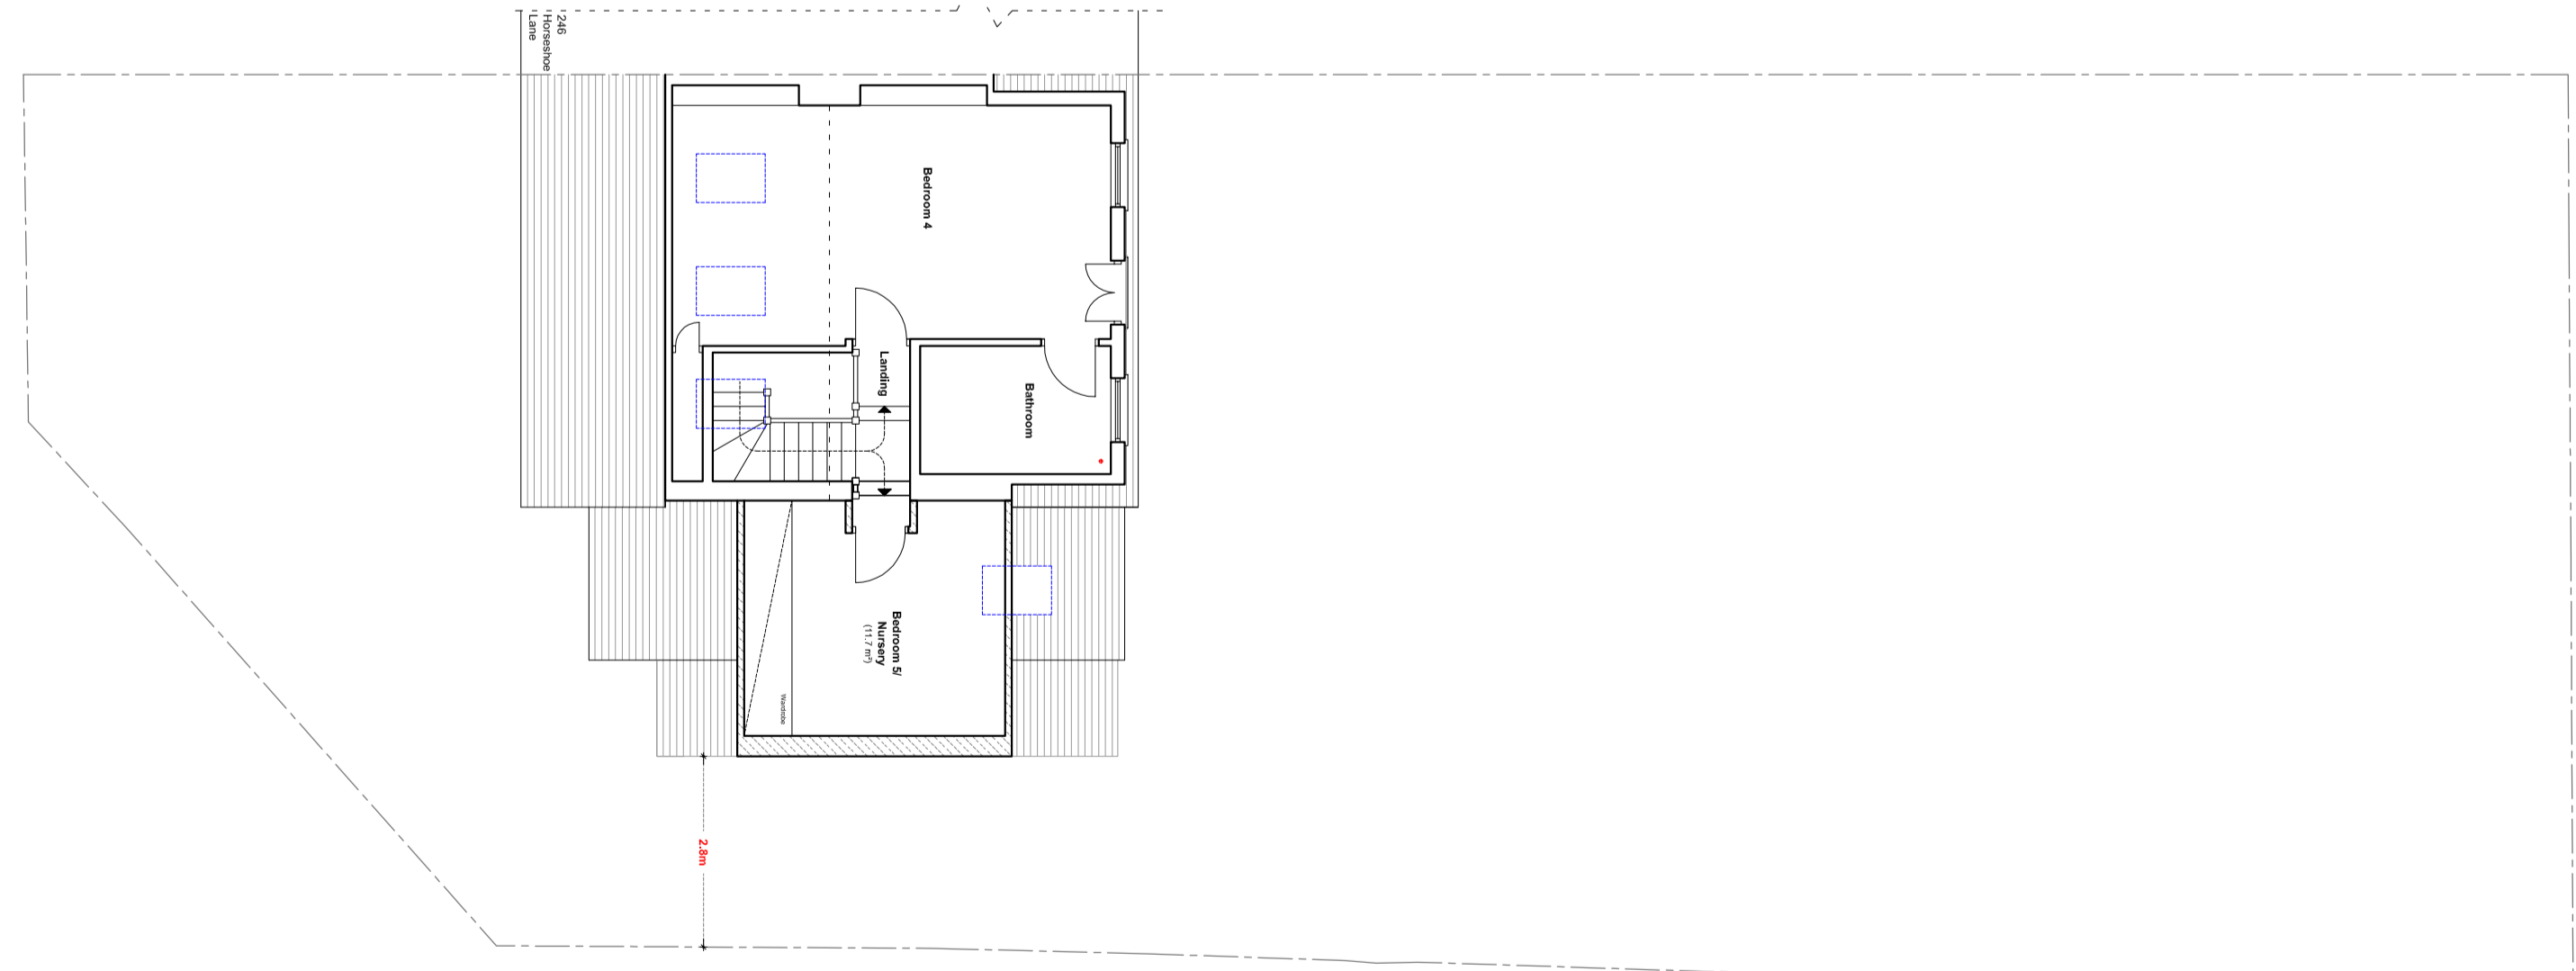

Proposed Second Floor Plan
Scale 1:100

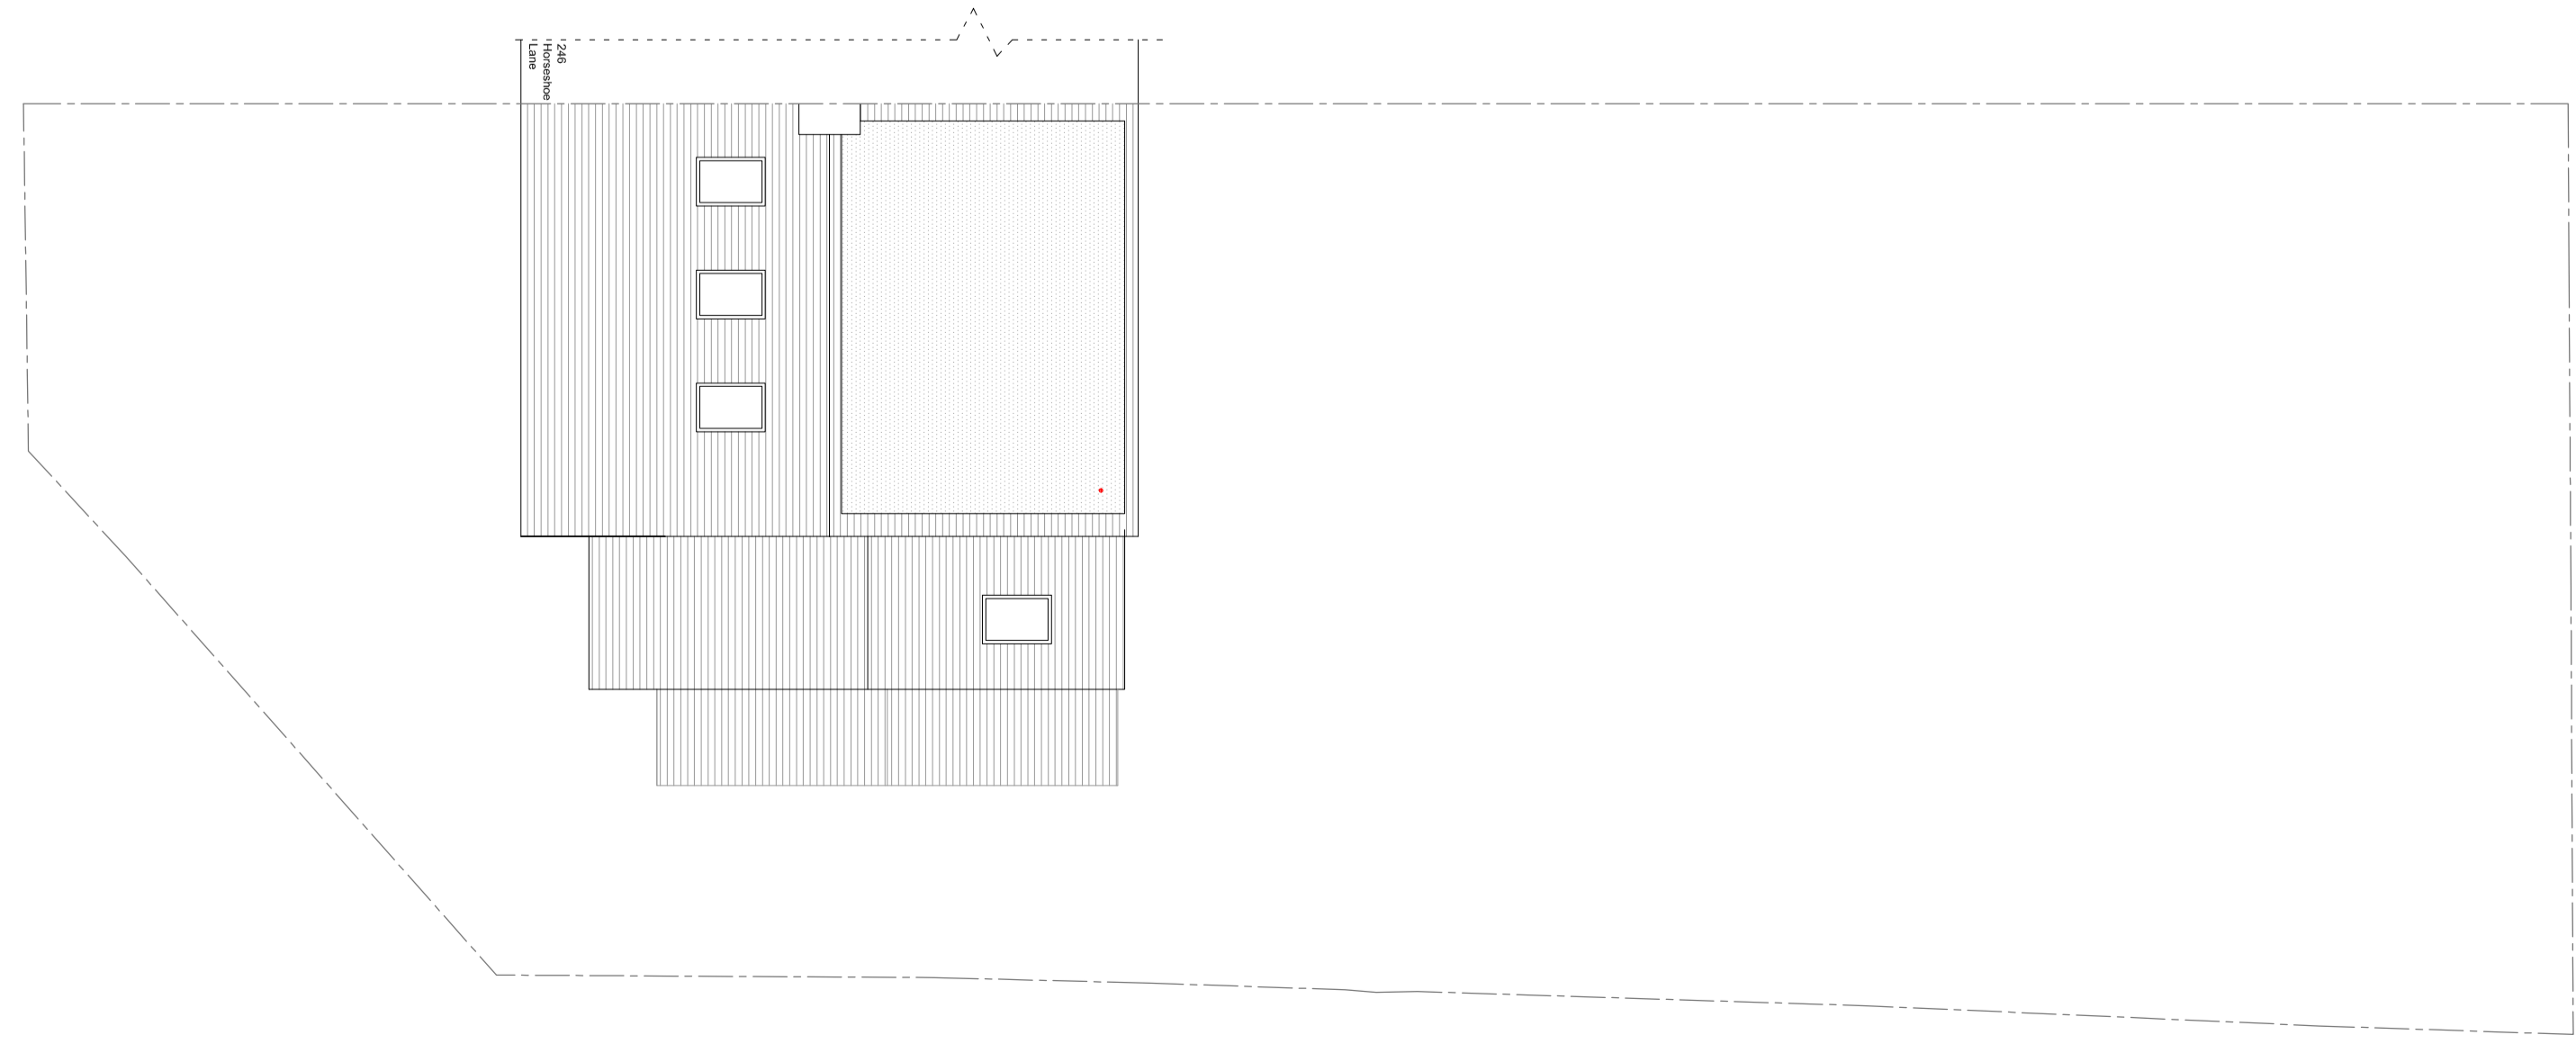

Proposed Roof Plan
Scale 1:100