



INDICATIVE PRIVATE ROAD LAYOUT
TO HIGHWAY EN'G'S. DESIGN.

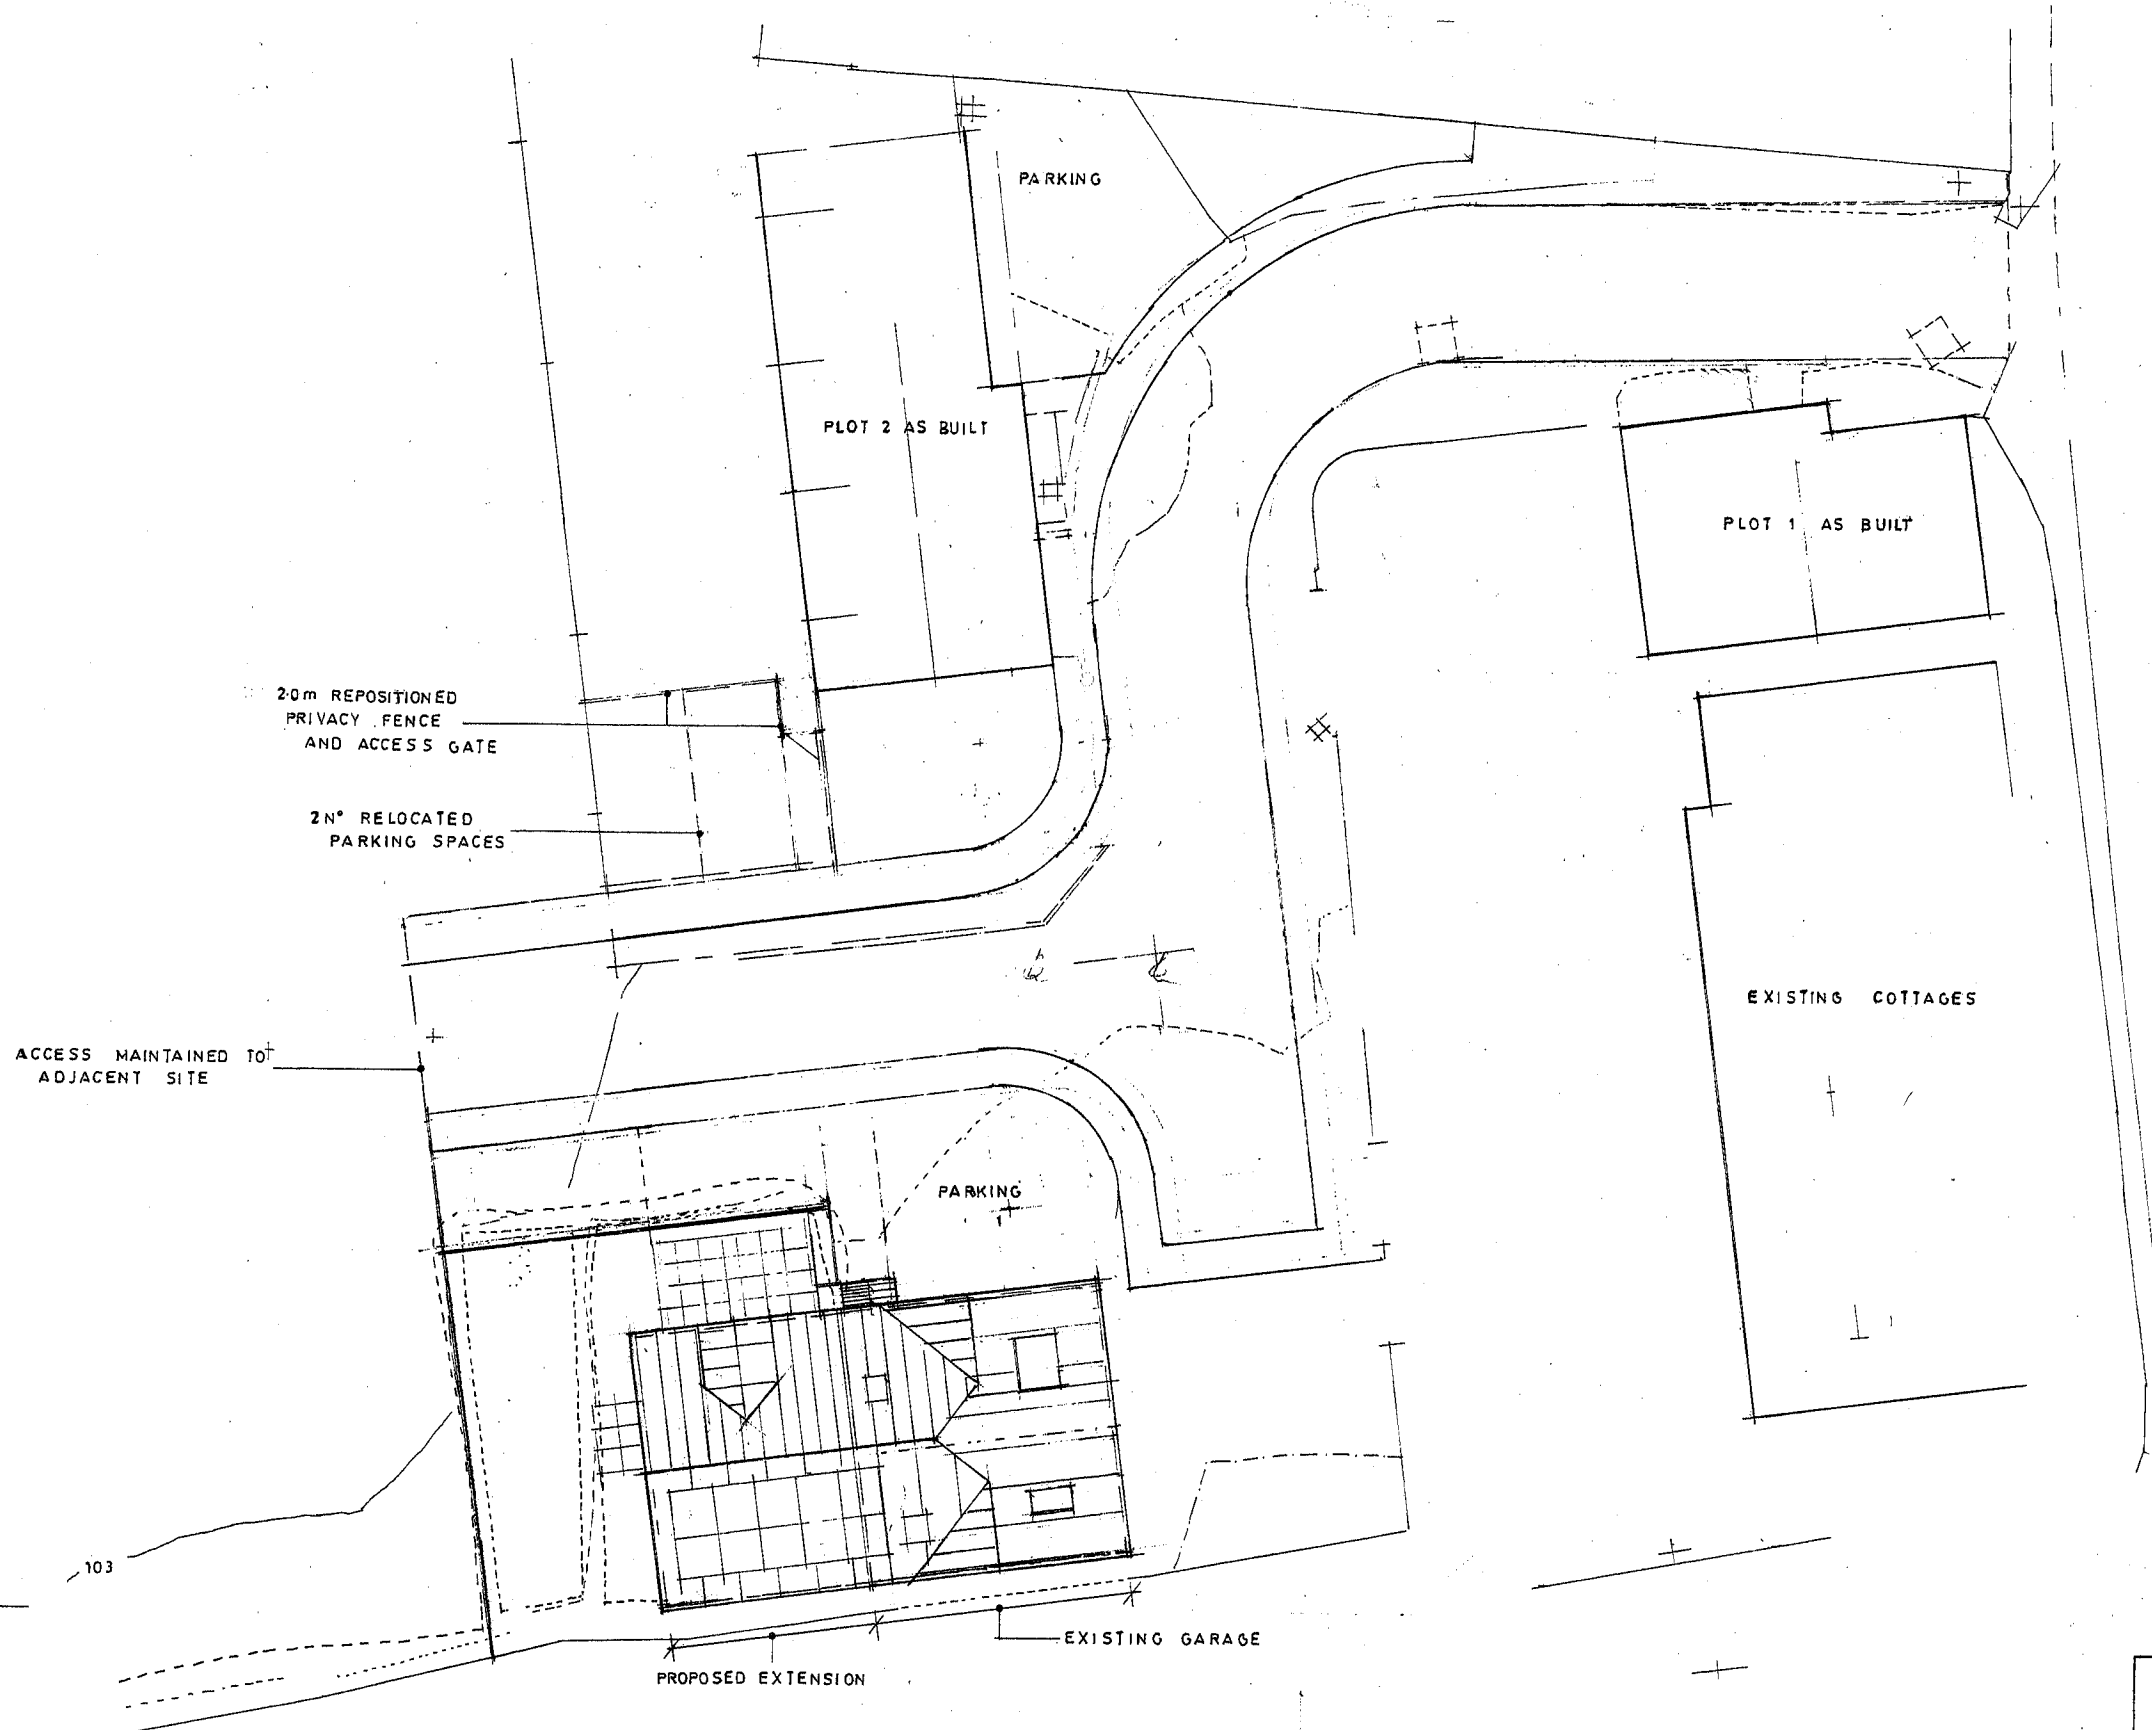

PROPOSED SITE & ROOF PLAN PLOT 3

 

<p>Simon J Ellis & Co. Architectural Planning & Building Management Consultants</p> <p>Tel: 01579 343756 Mobile: 07774 849885 mail@simonjellis.co.uk</p> <p>Woodhill Manor Barns, Liskeard, Cornwall. PL14 6RD.</p> <p>Principal: Simon J. Ellis</p>	<p>Job Title: ALTERATION, CONVERSION & EXTENSION TO FORM A DWELLING, ON LAND ADJ. TO MINEFIELD COTTAGES, MENHENIOT</p>	
	<p>Date: FEB 2024</p>	<p>Scale: 1:200 at A3</p>
<p>Drawing No: 1141/01</p>	<p>Do not scale for construction purposes.</p>	
<p>© Copyright</p>		