
 
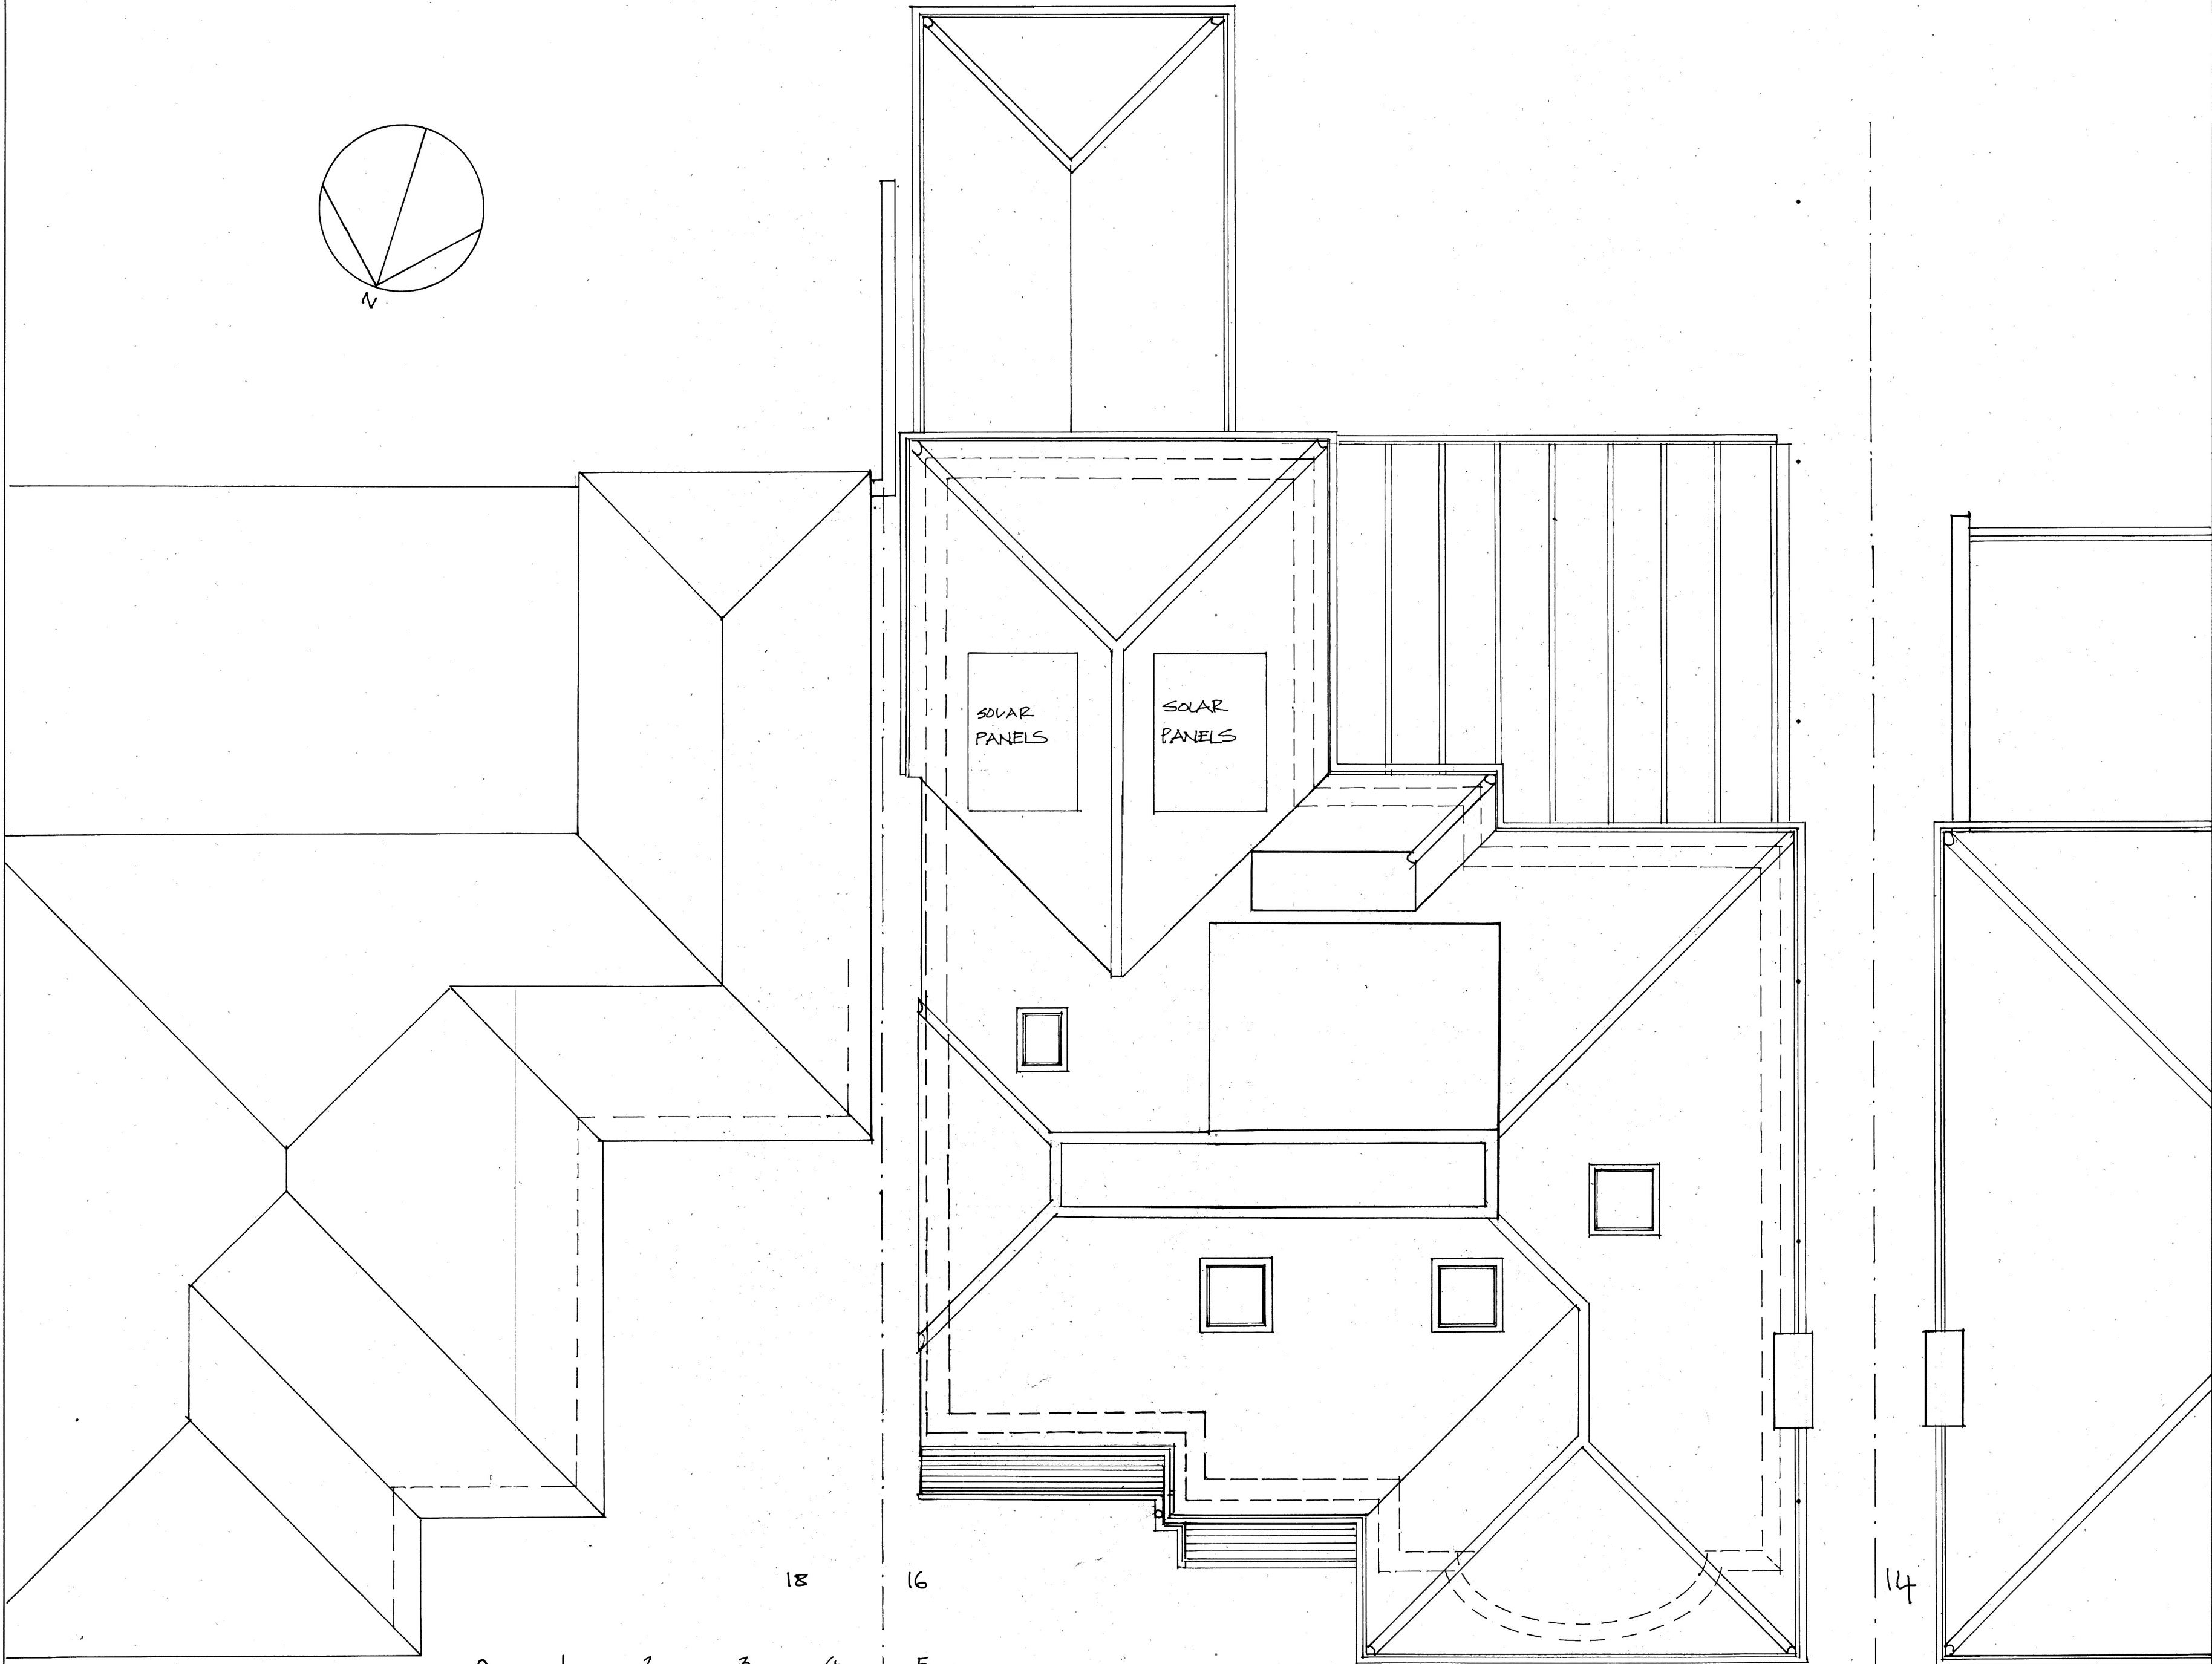


Notes:
All dimensions must be checked on site and not scaled from this drawing.

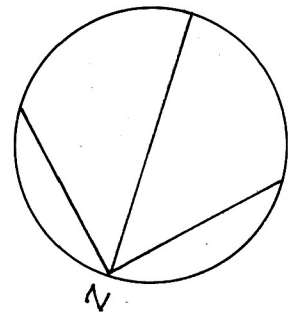

**M
S
A**
**MURRAY-SMITH
ARCHITECTS**

Sarah Murray-Smith
RIBA Bsc (Hons), Dip Arch (UCL)

16 KIRK CLOSE
OXFORD OX2 8JN
TEL / FAX 01865 310199
MOBILE 0794 106 3013
msarchitects@btconnect.com

Client
STARGARDTER

Job
16, KIRK CLOSE OXFORD

Drawing
**ROOF PLAN
PROPOSED**

Scale
1:50

Date
APRIL 2024

Drawn by
SMS

Drg. No. MS22: 11 PL	Rev.
--------------------------------	------