




Notes:
 All dimensions must be checked on site and not scaled from this drawing.

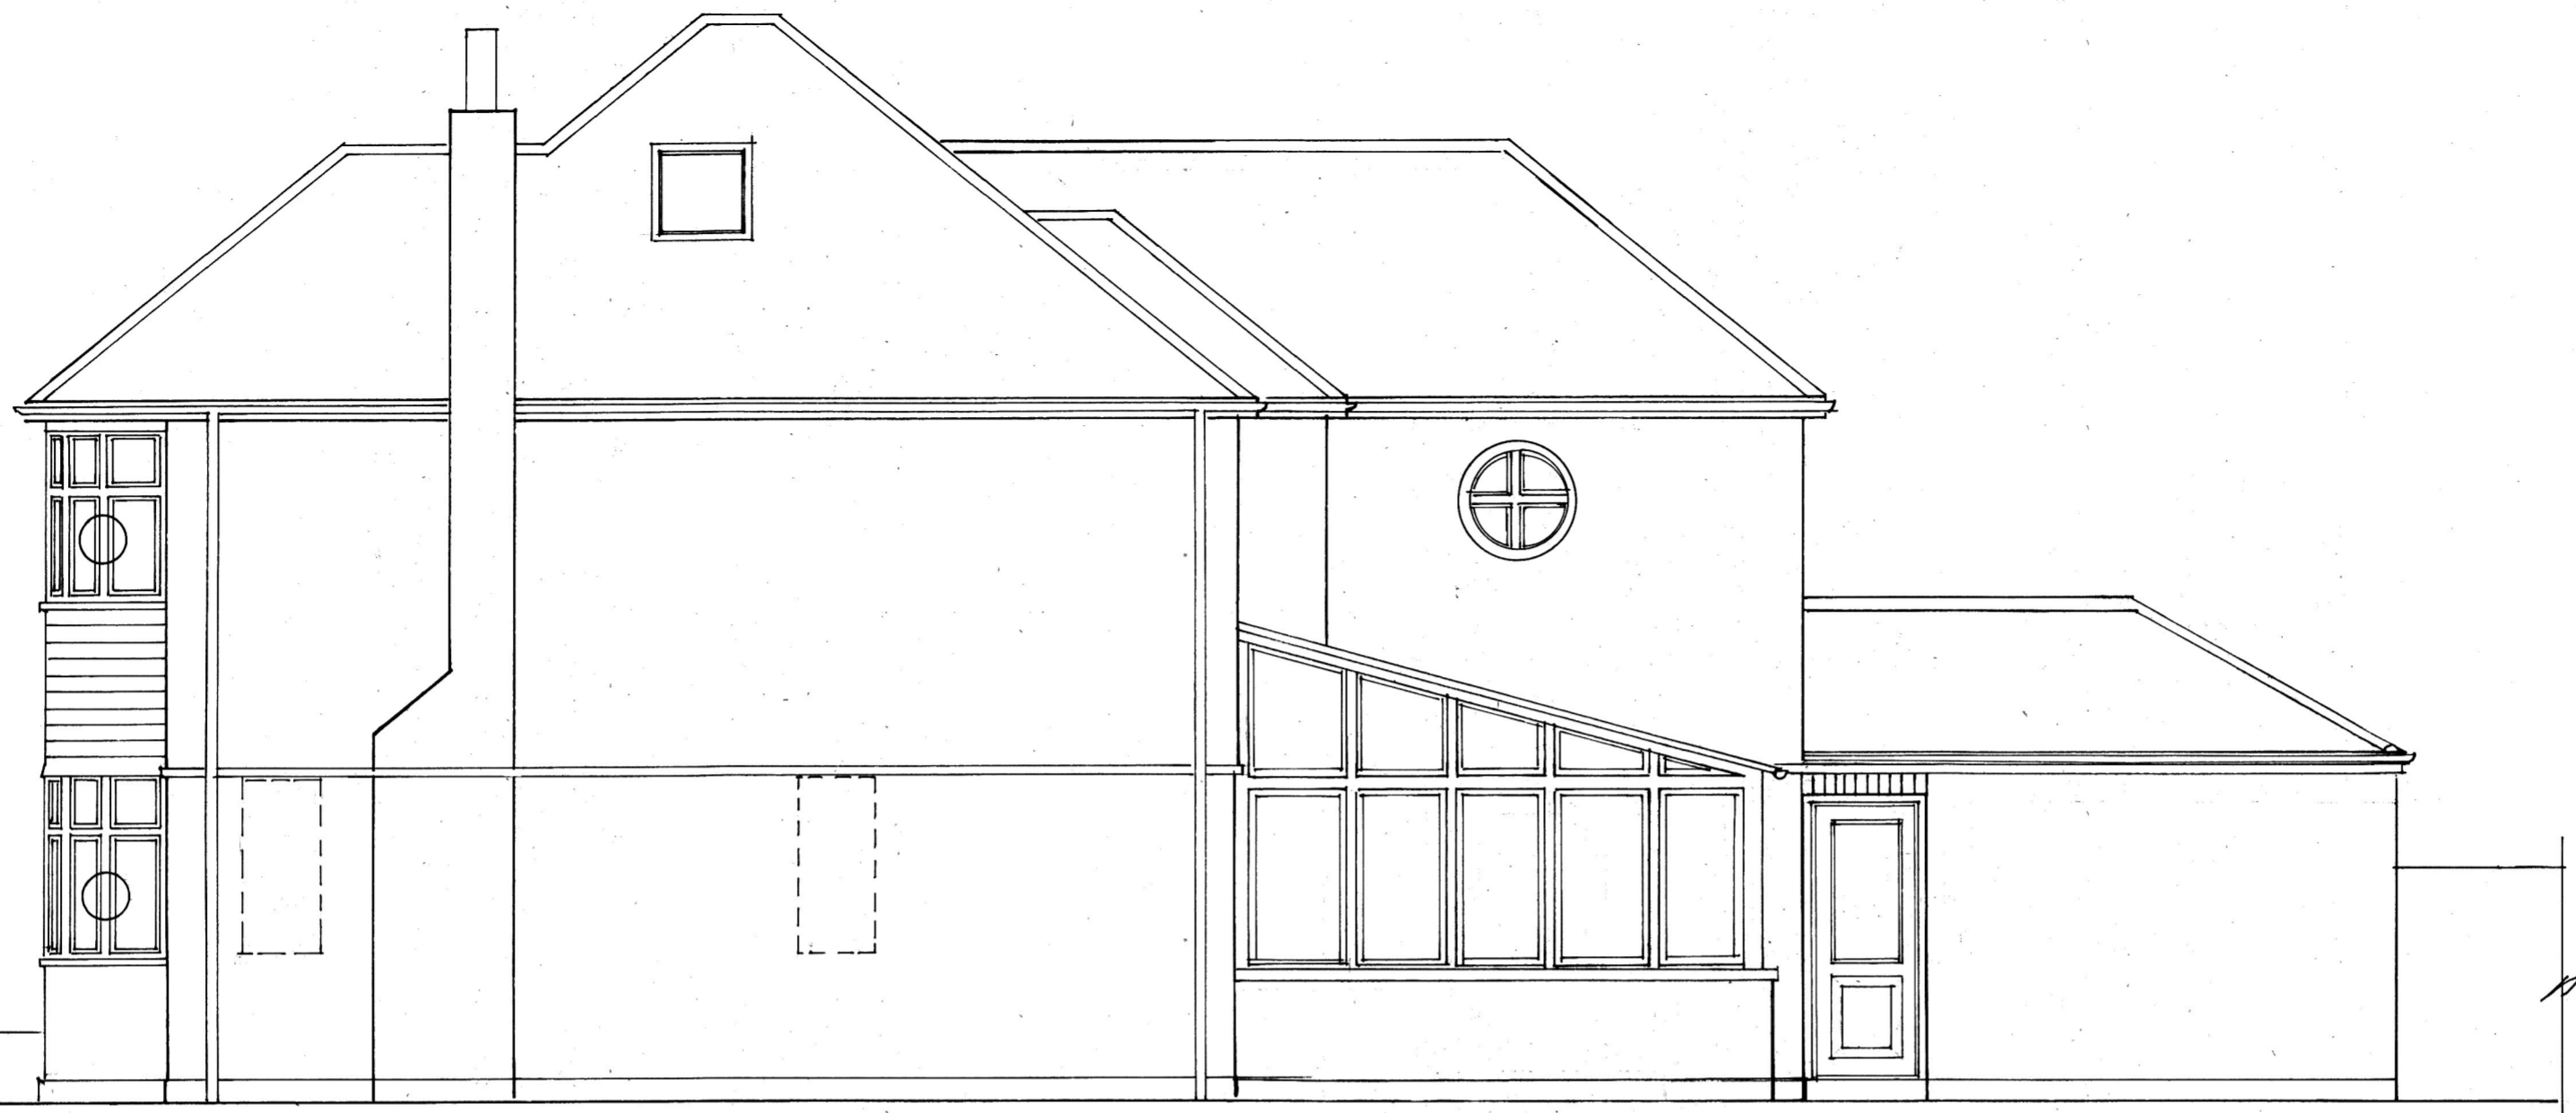

WEST ELEVATION

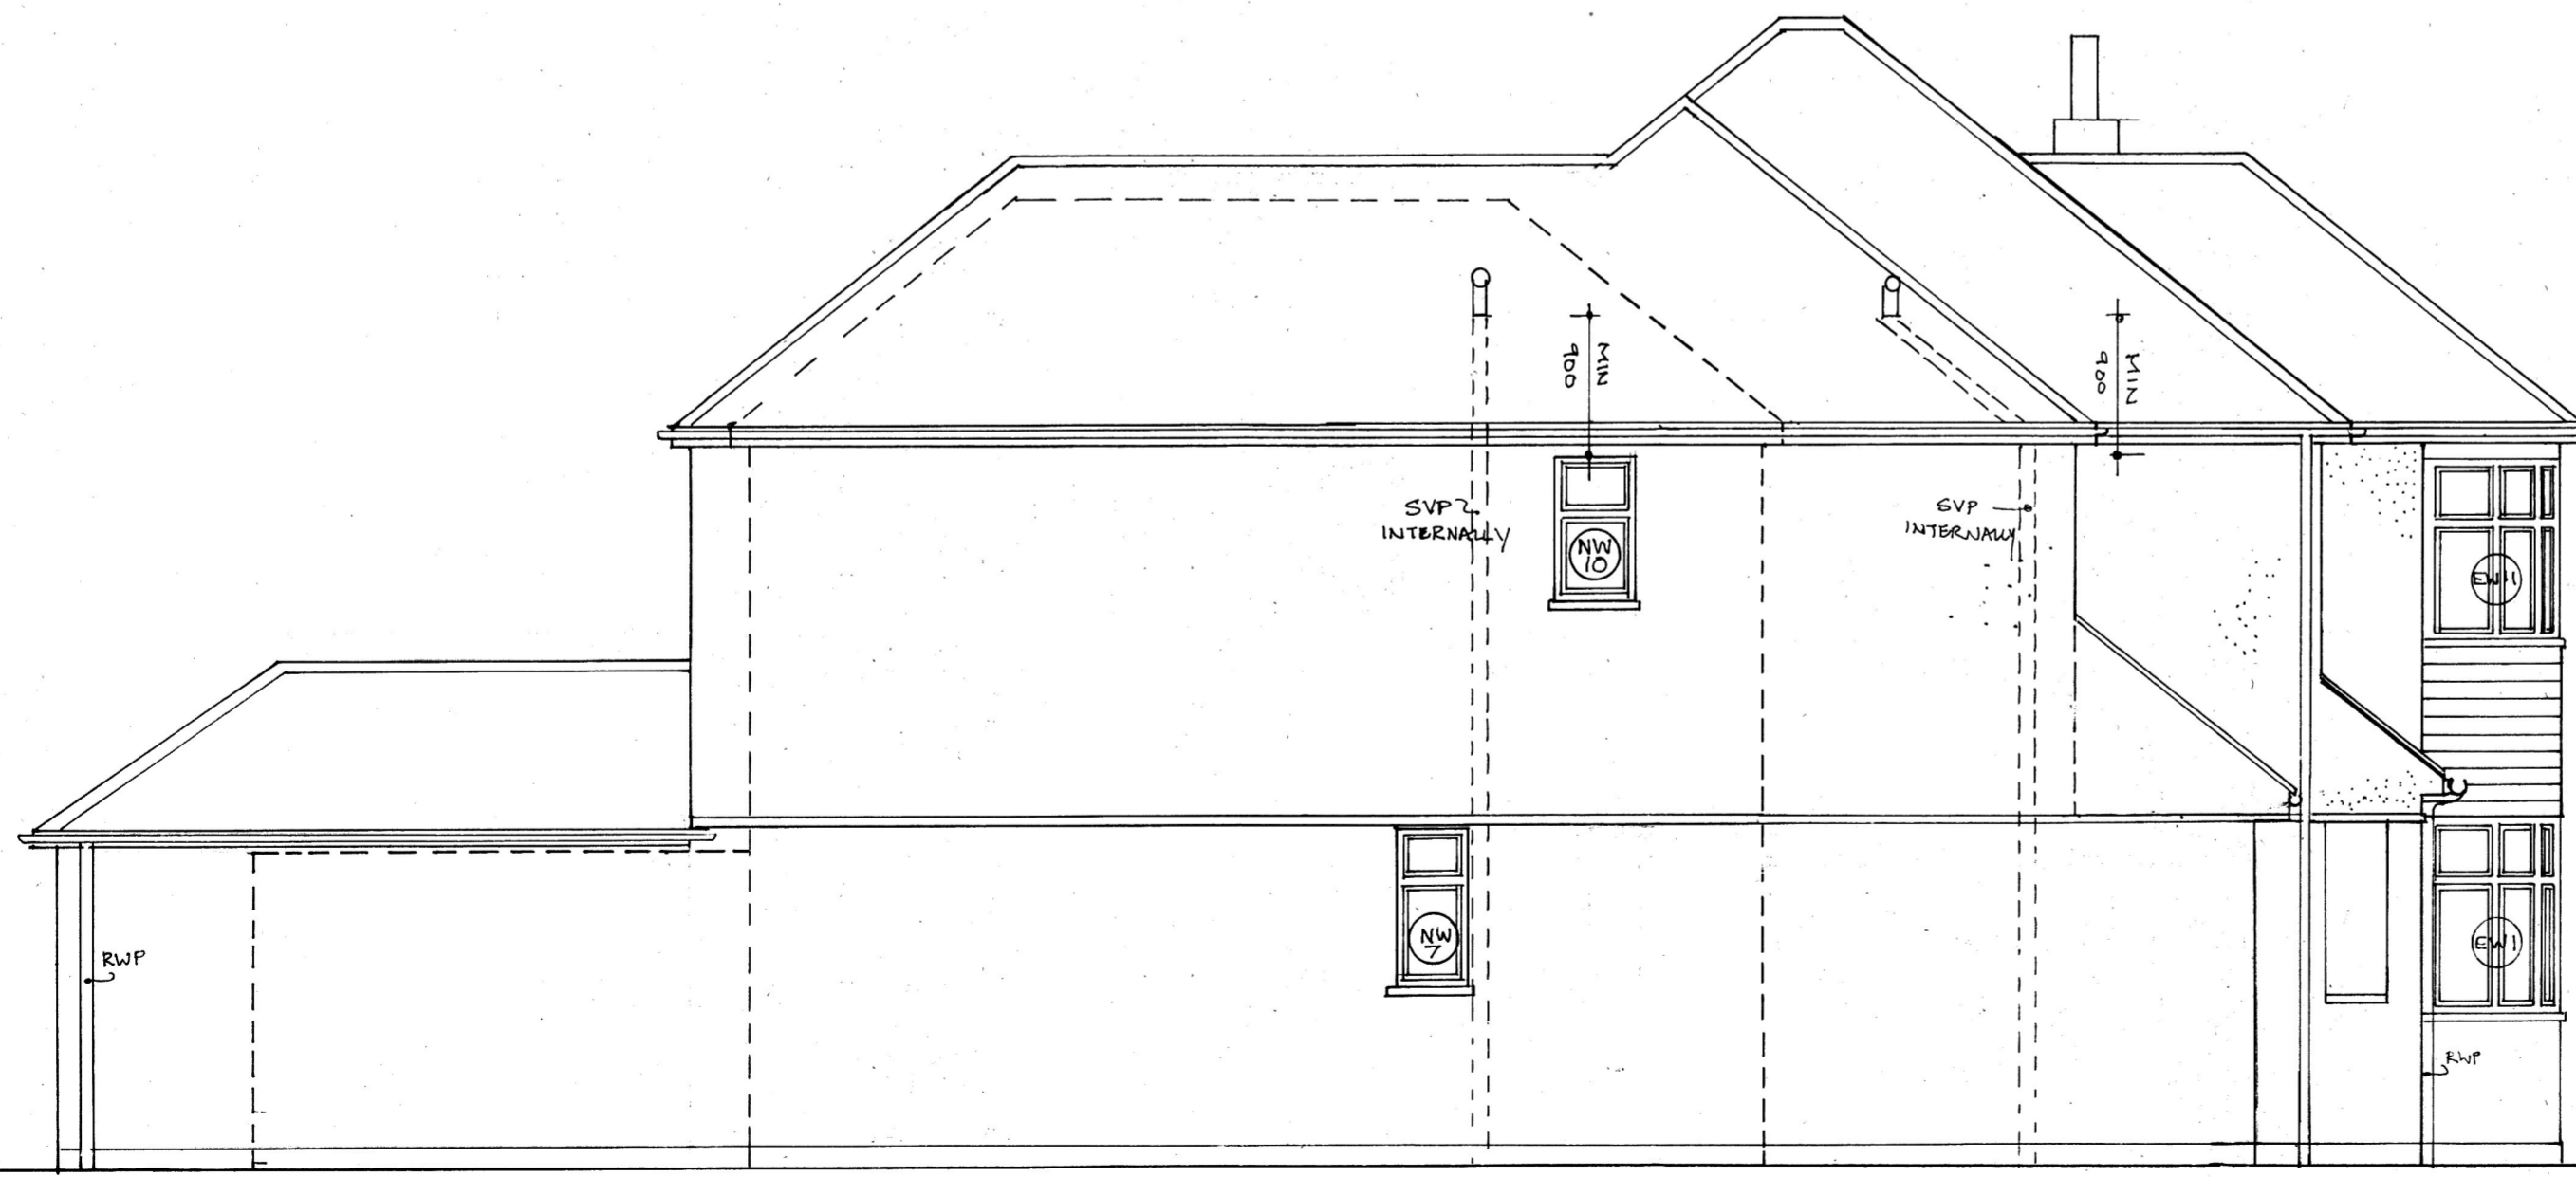

EAST ELEVATION

 

Client
 STARGARDTER

16 KIRK CLOSE
 OXFORD OX2

ELEVATIONS
 EXISTING

Scale
 1:50

Date
 APRIL 2024

Drawn by
 SMS ARCH

Drg. No.
 MS 22: 04 FL

Rev.