



EAST SIDE ELEVATION

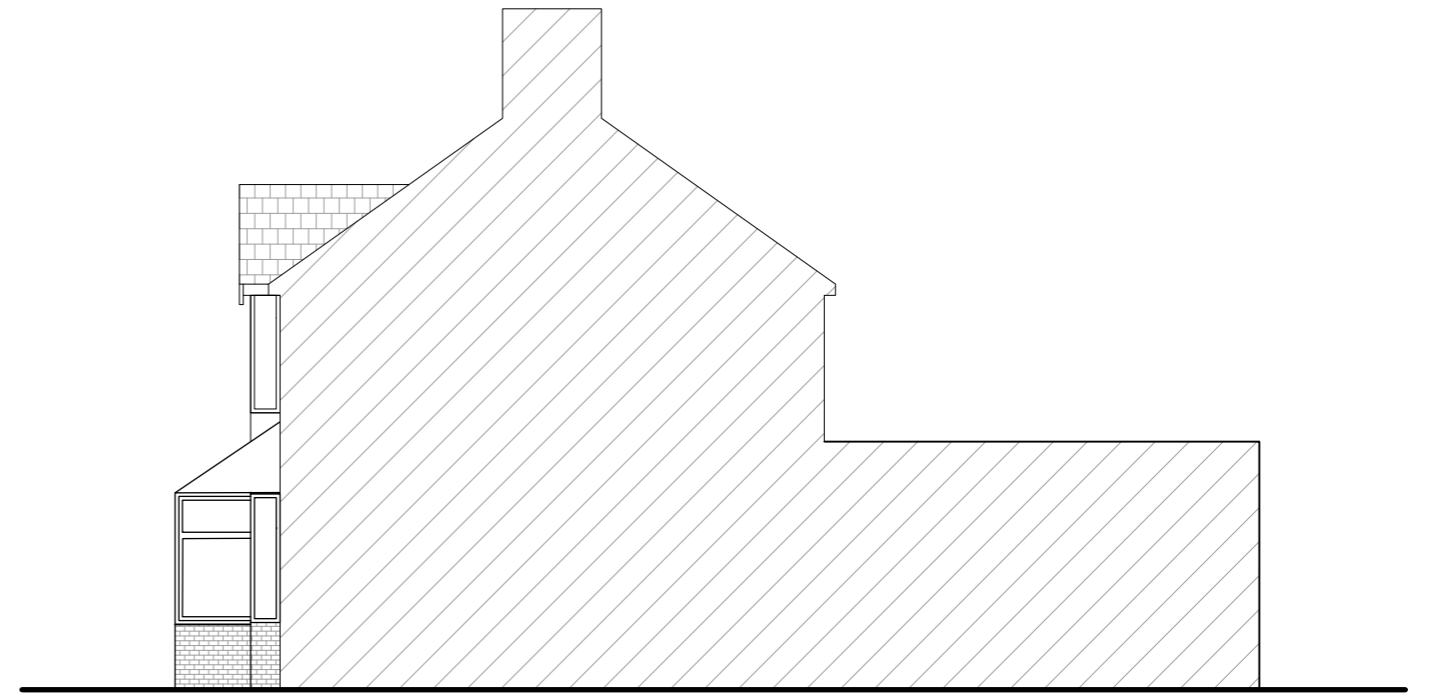

WEST SIDE ELEVATION



FRONT ELEVATION

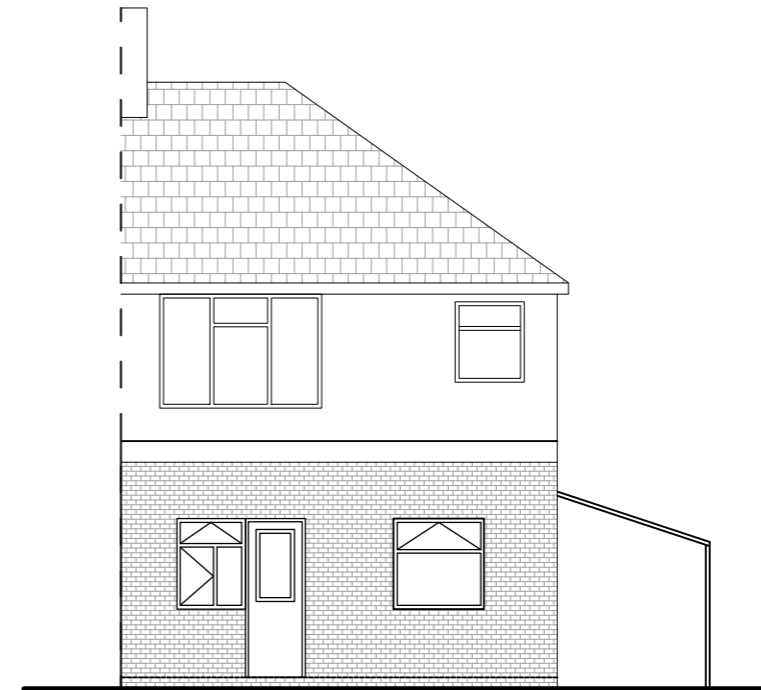

REAR ELEVATION

DRAWN BY	
HUMZAH KHUSHI BA ARCHITECTURE	
SCALE	
A3	1 : 100
DATE	
13 / 04 / 2024	
ADDRESS	
MR BAHADUR SINGH 15 NEWMAN ROAD OXFORD OX4 3UJ	
PROJECT	
PROPOSED ELEVATION	

