

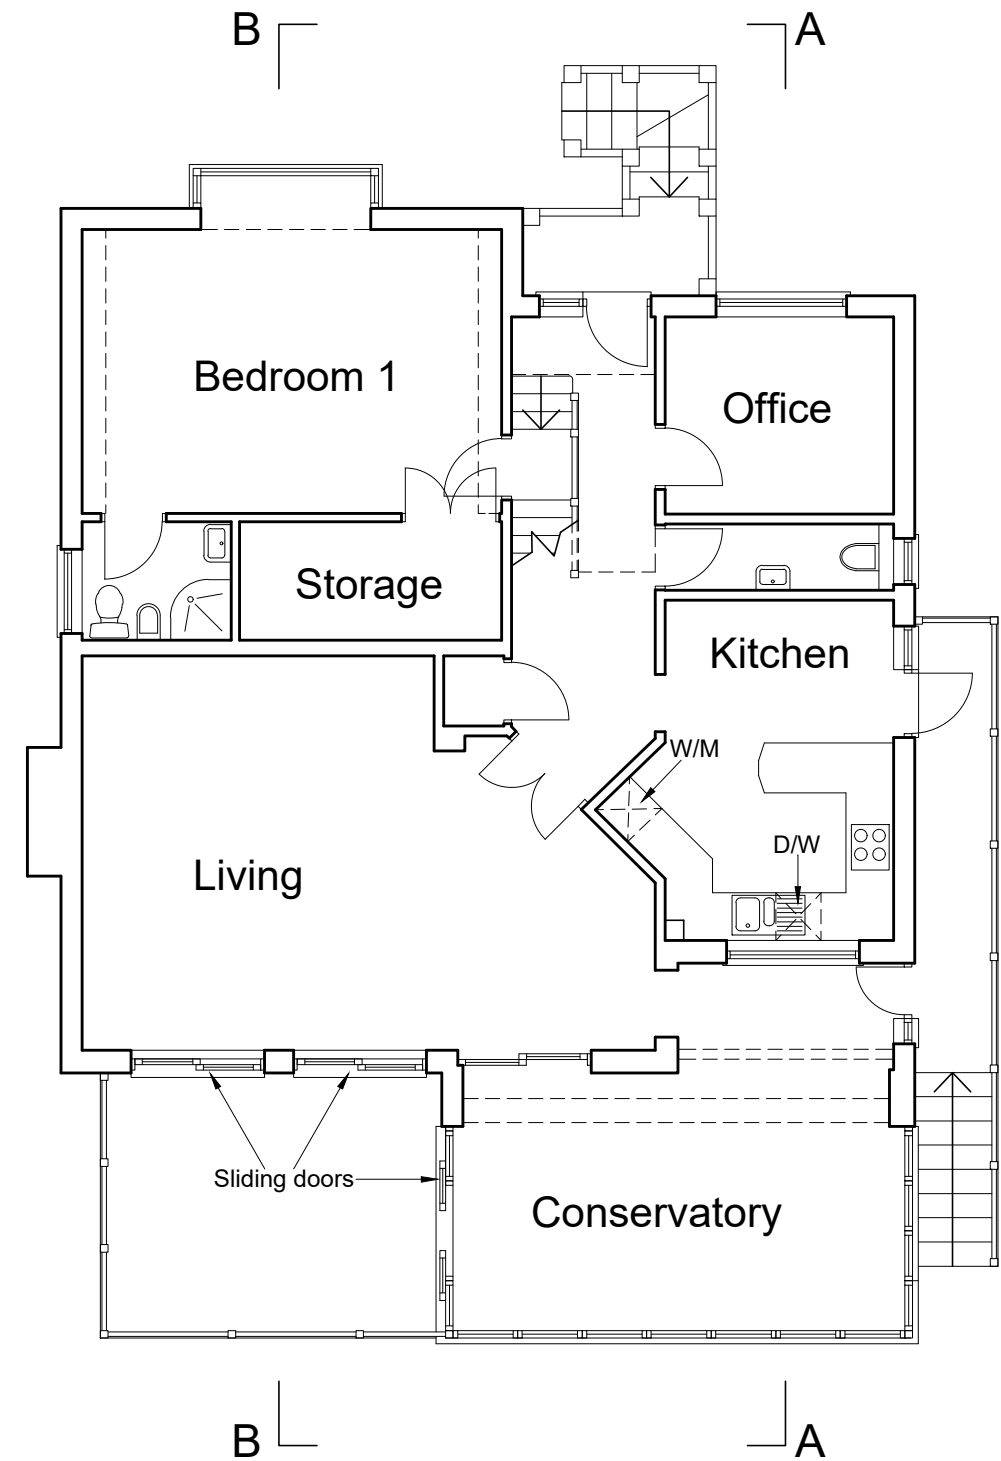


Ground Floor Plan as Existing

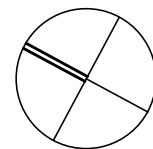

First Floor Plan as Existing

NOTES:  
 THIS DRAWING IS COPYRIGHT AND MUST NOT BE REPRODUCED WHOLLY OR IN PART WITHOUT PRIOR PERMISSION.  
 THIS DRAWING IS TO BE READ IN CONJUNCTION WITH ALL RELEVANT DRAWINGS AND DOCUMENTS ISSUED BY THOMPSON BRADFORD ARCHITECTS Ltd & OTHER CONSULTANTS

 

PROJECT					
24 HAM ISLAND, OLD WINDSOR, SL4 2JY					
DRAWING					
GROUND AND FIRST FLOOR PLANS AS EXISTING					
Scale	Date	Drawn	Checked	Job no	Drawing no
1:100@A3	MARCH 2024	CO	RT	HIW24	100
					Revision
					A

**THOMPSON  
BRADFORD  
ARCHITECTS**

9 High Street TRING Herts HP23 5TE  
 Tel 01442 820410  
 e-mail mail@tb-architects.co.uk