

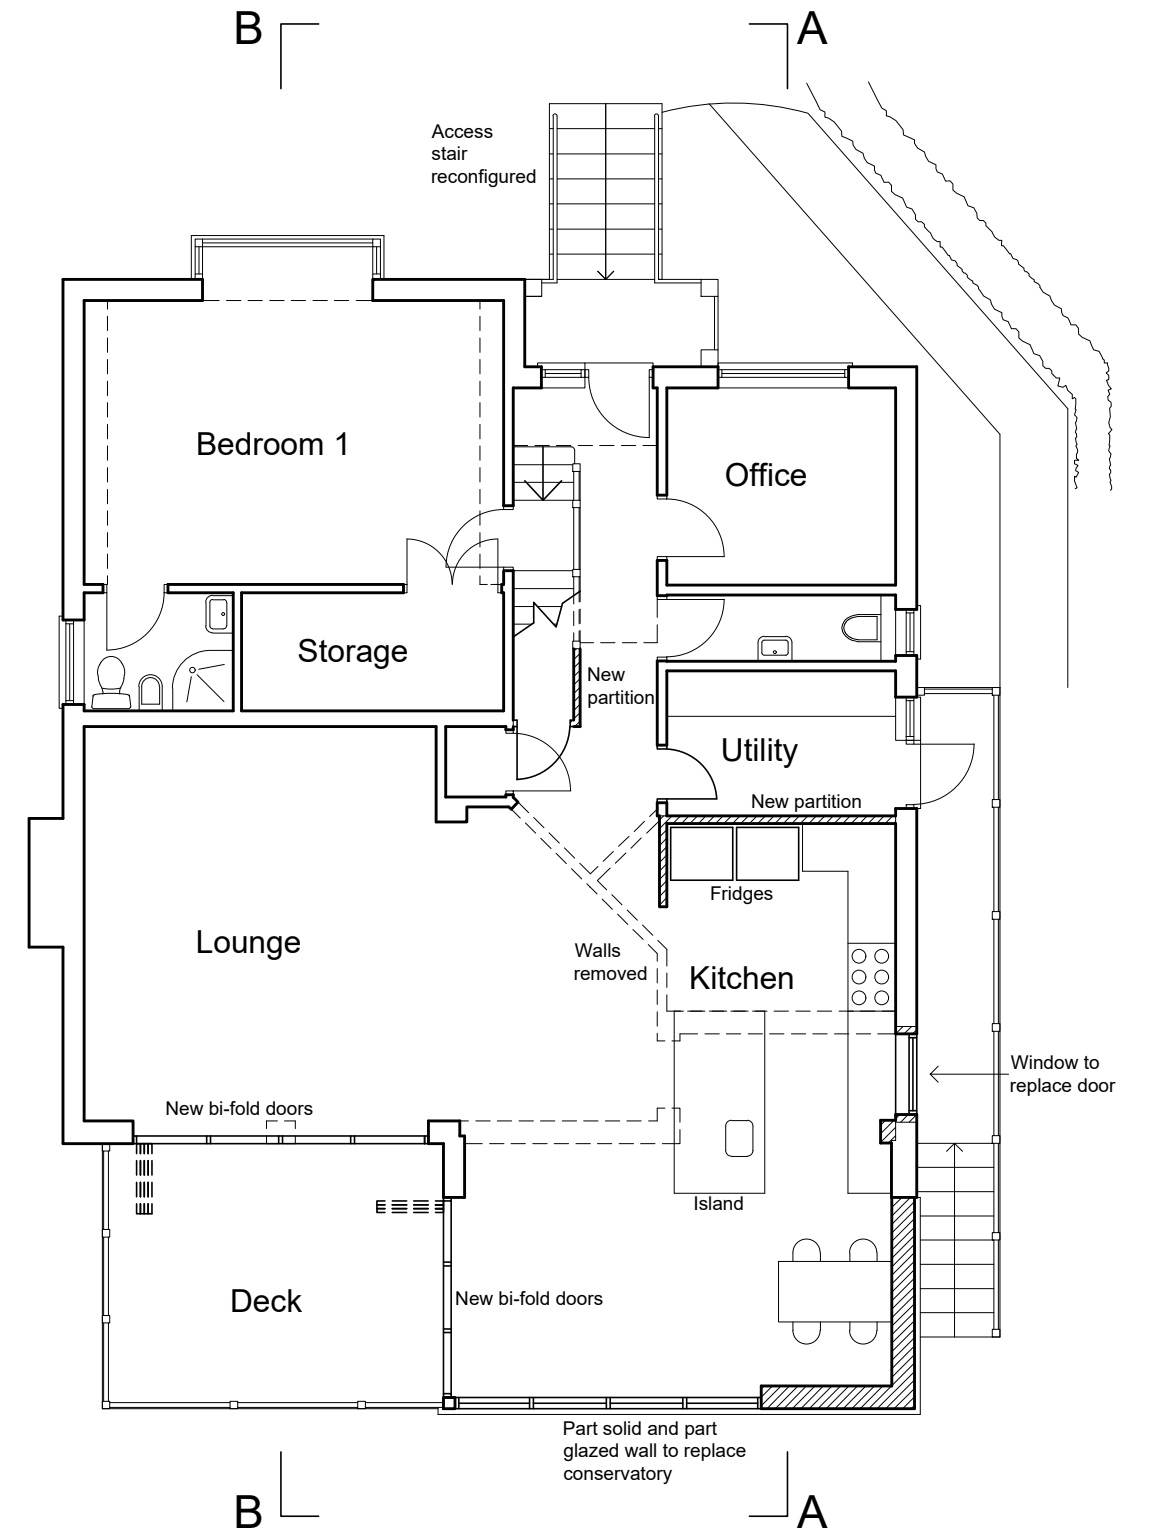


Ground floor

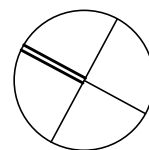

First floor

NOTES:
 THIS DRAWING IS COPYRIGHT AND MUST NOT BE REPRODUCED WHOLLY OR IN PART WITHOUT PRIOR PERMISSION.
 THIS DRAWING IS TO BE READ IN CONJUNCTION WITH ALL RELEVANT DRAWINGS AND DOCUMENTS ISSUED BY THOMPSON BRADFORD ARCHITECTS Ltd & OTHER CONSULTANTS

 

PROJECT
 24 HAM ISLAND, OLD WINDSOR, SL4 2JY

DRAWING
 GROUND AND FIRST FLOOR PLANS AS PROPOSED

Scale 1:100@A3 Date April 2024 Drawn JN Checked RT Job no HIW24 Drawing no 200 Revision A

**THOMPSON
 BRADFORD
 ARCHITECTS**

9 High Street TRING Herts HP23 5TE
 Tel 01442 820410
 e-mail mail@tb-architects.co.uk