



Note


Use figured dimensions only. All dimensions are to be checked on site and any discrepancies, errors or omissions are to be reported to the architect prior to commencement of works.

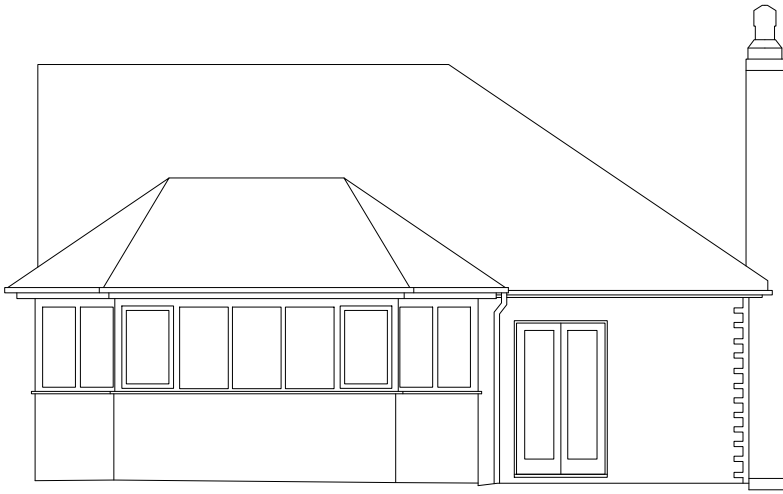


Side Elevation

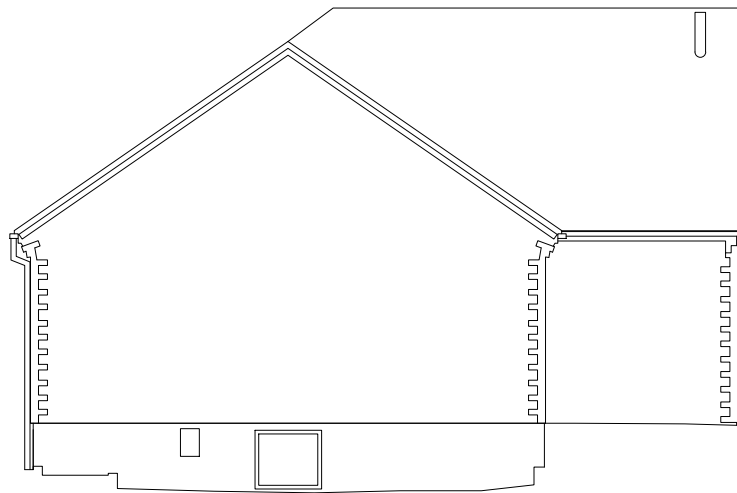


Side Elevation

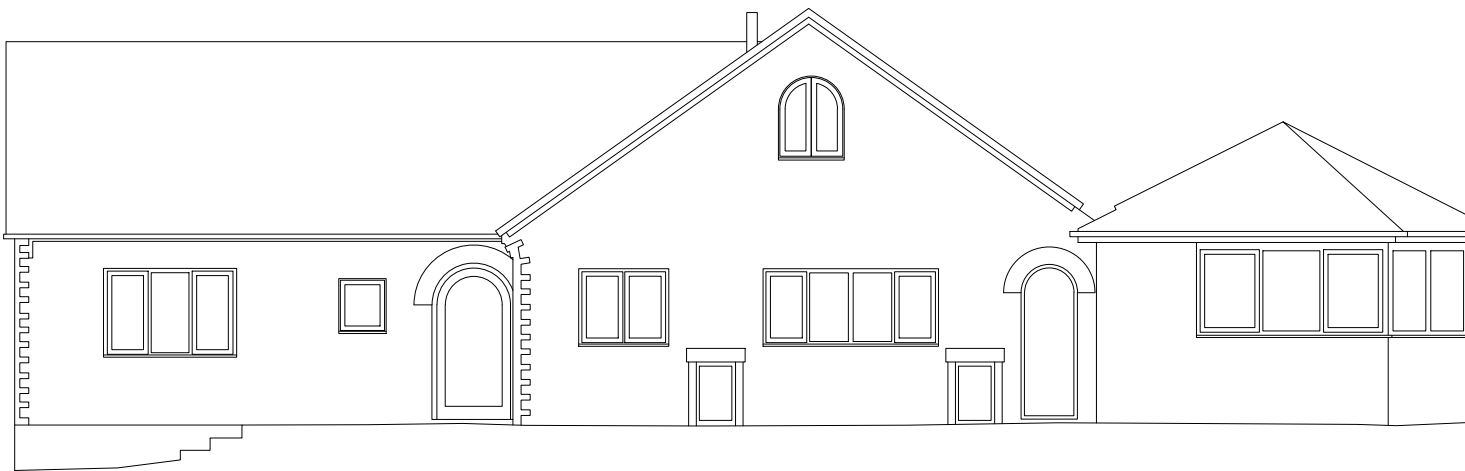

Front Elevation

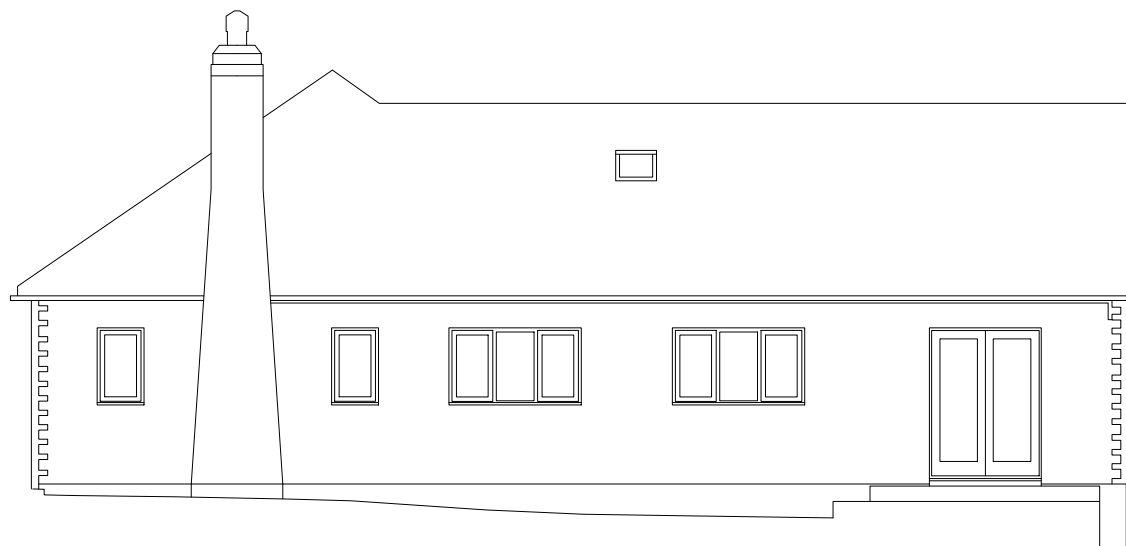

Rear Elevation

 

Scale 1:100 at A3

CBA

CHARTERED ARCHITECT

Tel - 07771 887 691 - e-mail - charlie@charlesbiss.co.uk

© 2023 CHARLIE BISS

project
The Chase
Pig Lane

drawing
Existing
Elevations

ALL RIGHTS RESERVED

date
15/02/24

scale
1:100@A3

drwg. no
TRB-110

drawn
LF

rev.
-