



Note

Use figured dimensions only. All dimensions are to be checked on site and any discrepancies, errors or omissions are to be reported to the architect prior to commencement of works.

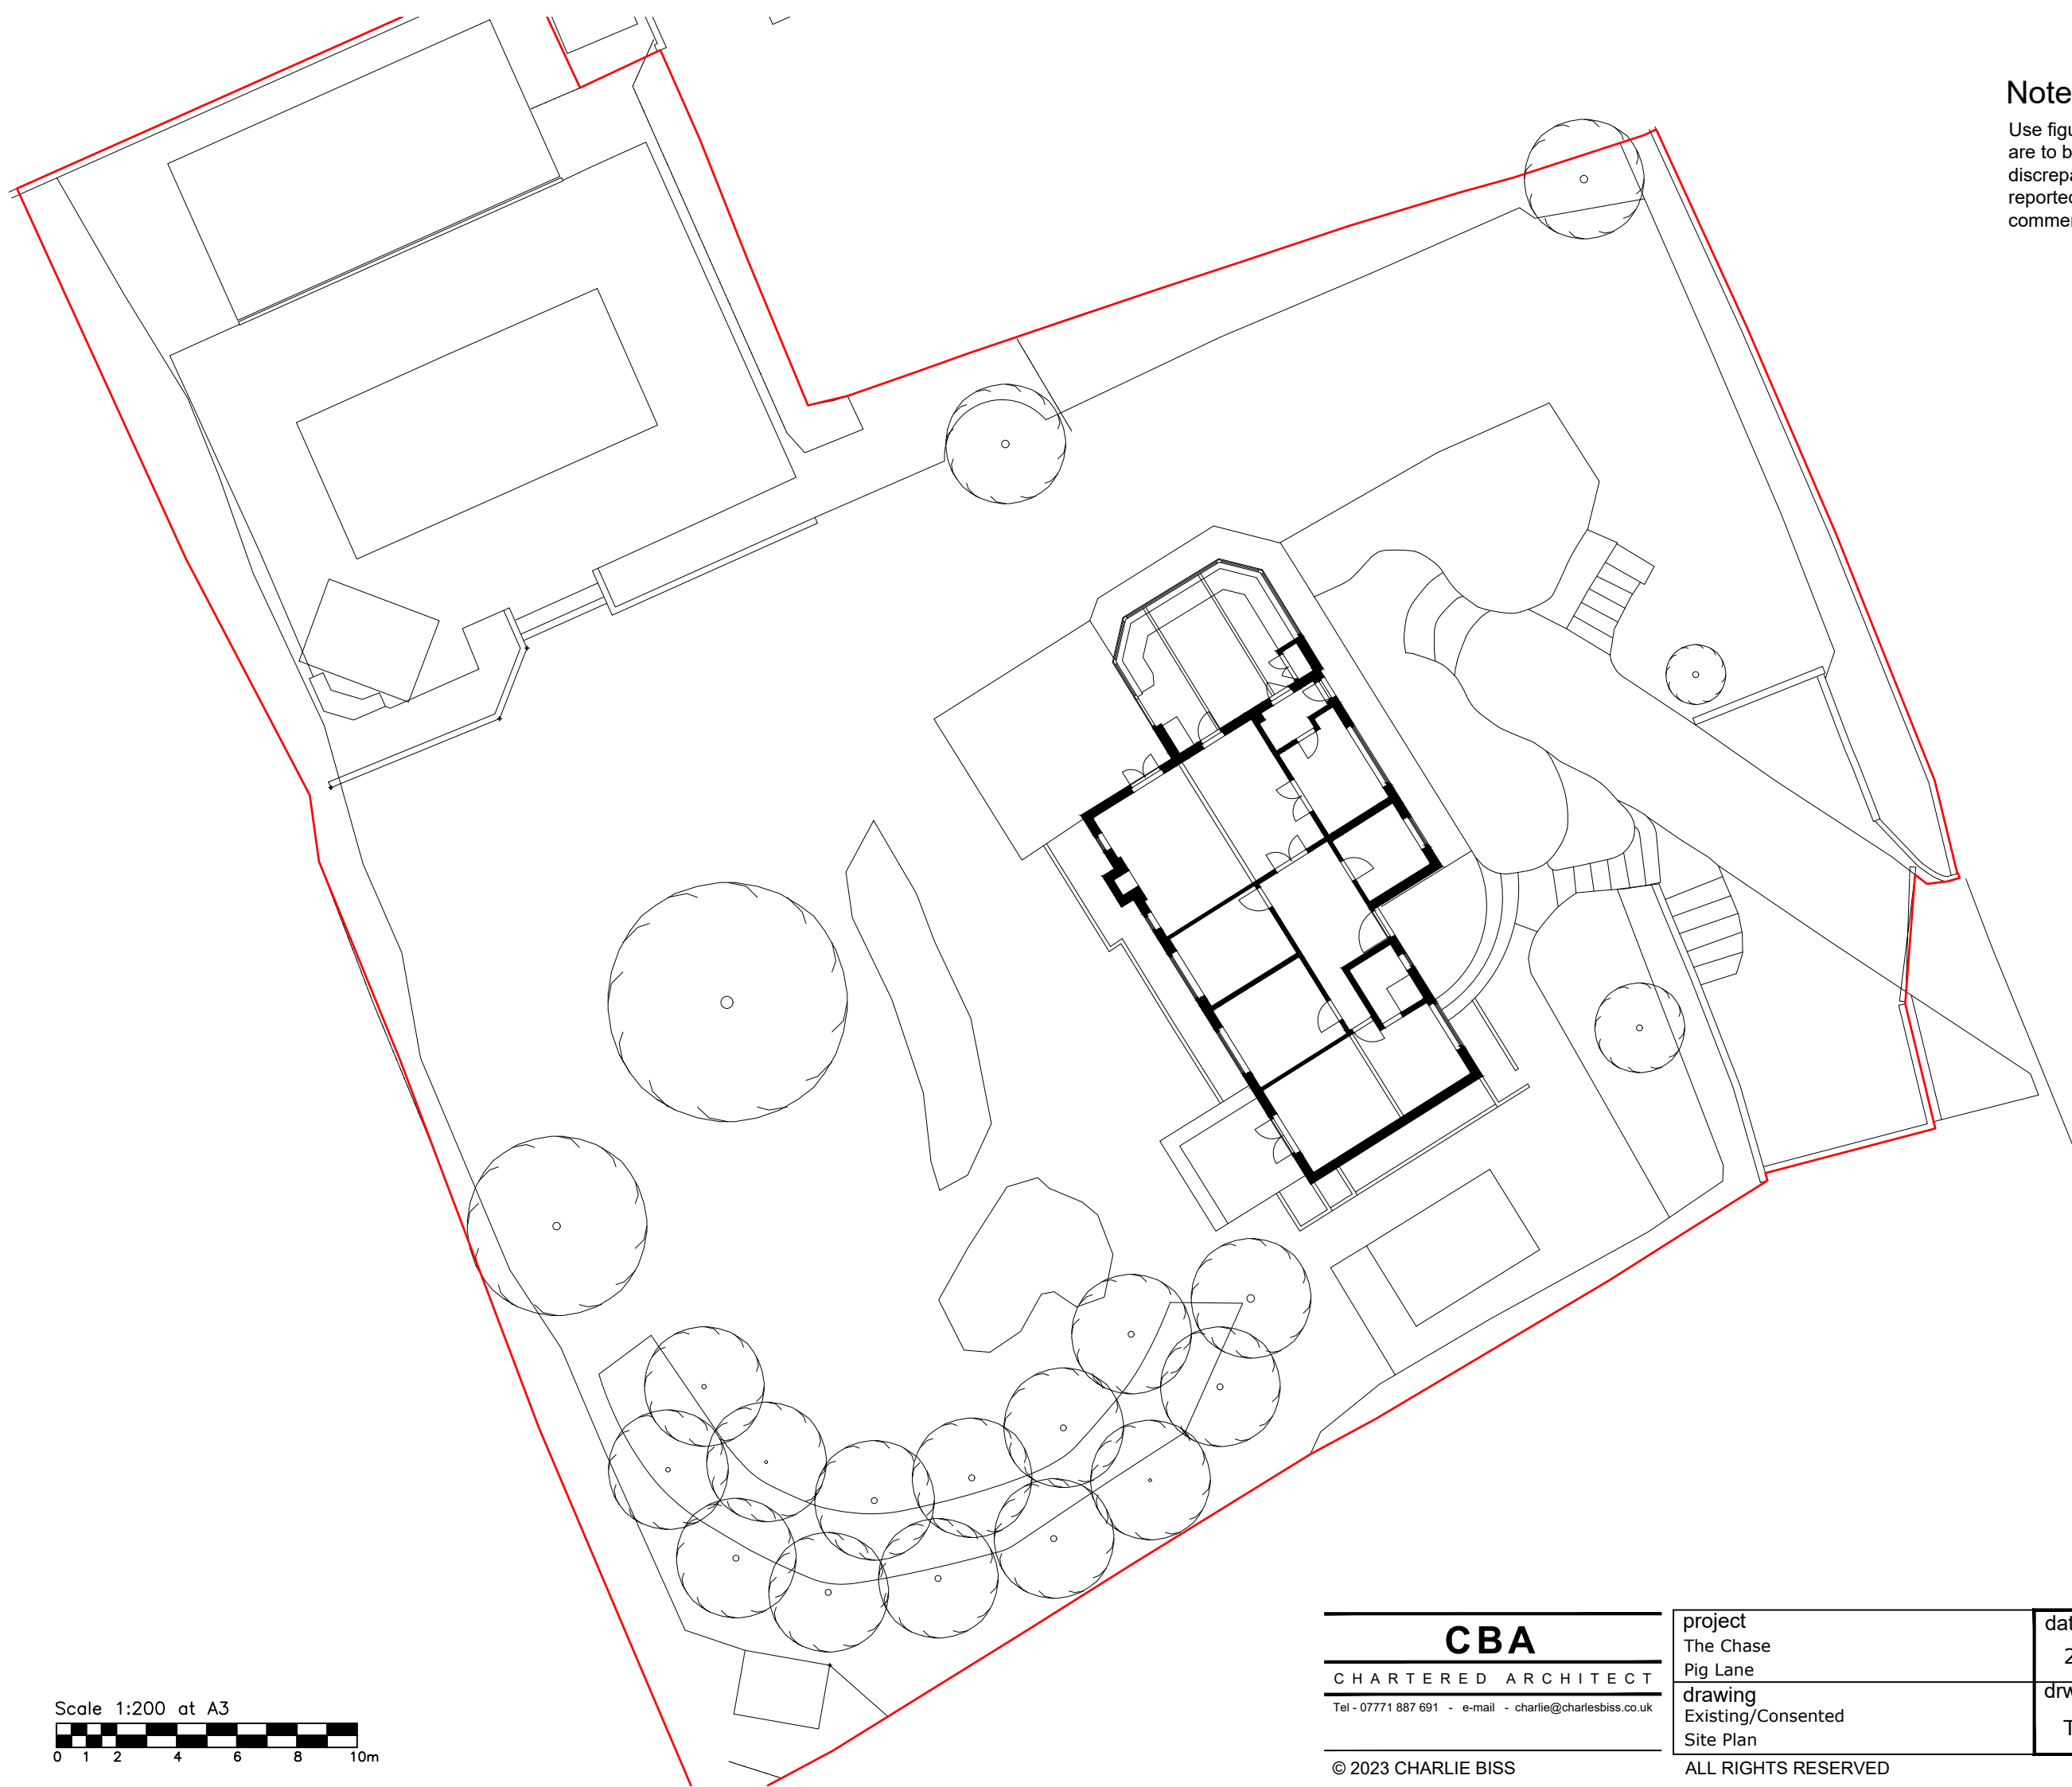

Scale 1:200 at A3

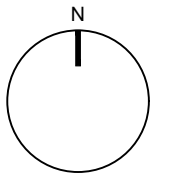

CBA
CHARTERED ARCHITECT
Tel - 07771 887 691 - e-mail - charlie@charlesbiss.co.uk

© 2023 CHARLIE BISS

project
The Chase
Pig Lane
drawing
Existing/Consented
Site Plan

date
29/04/24
drwg. no
TRB-100

scale
1:200@A3
rev.
-

drawn
LF

ALL RIGHTS RESERVED