


Note


Use figured dimensions only. All dimensions are to be checked on site and any discrepancies, errors or omissions are to be reported to the architect prior to commencement of works.

EXTENSION PREVIOUSLY CONSENTED
3/24/0371/PNHH

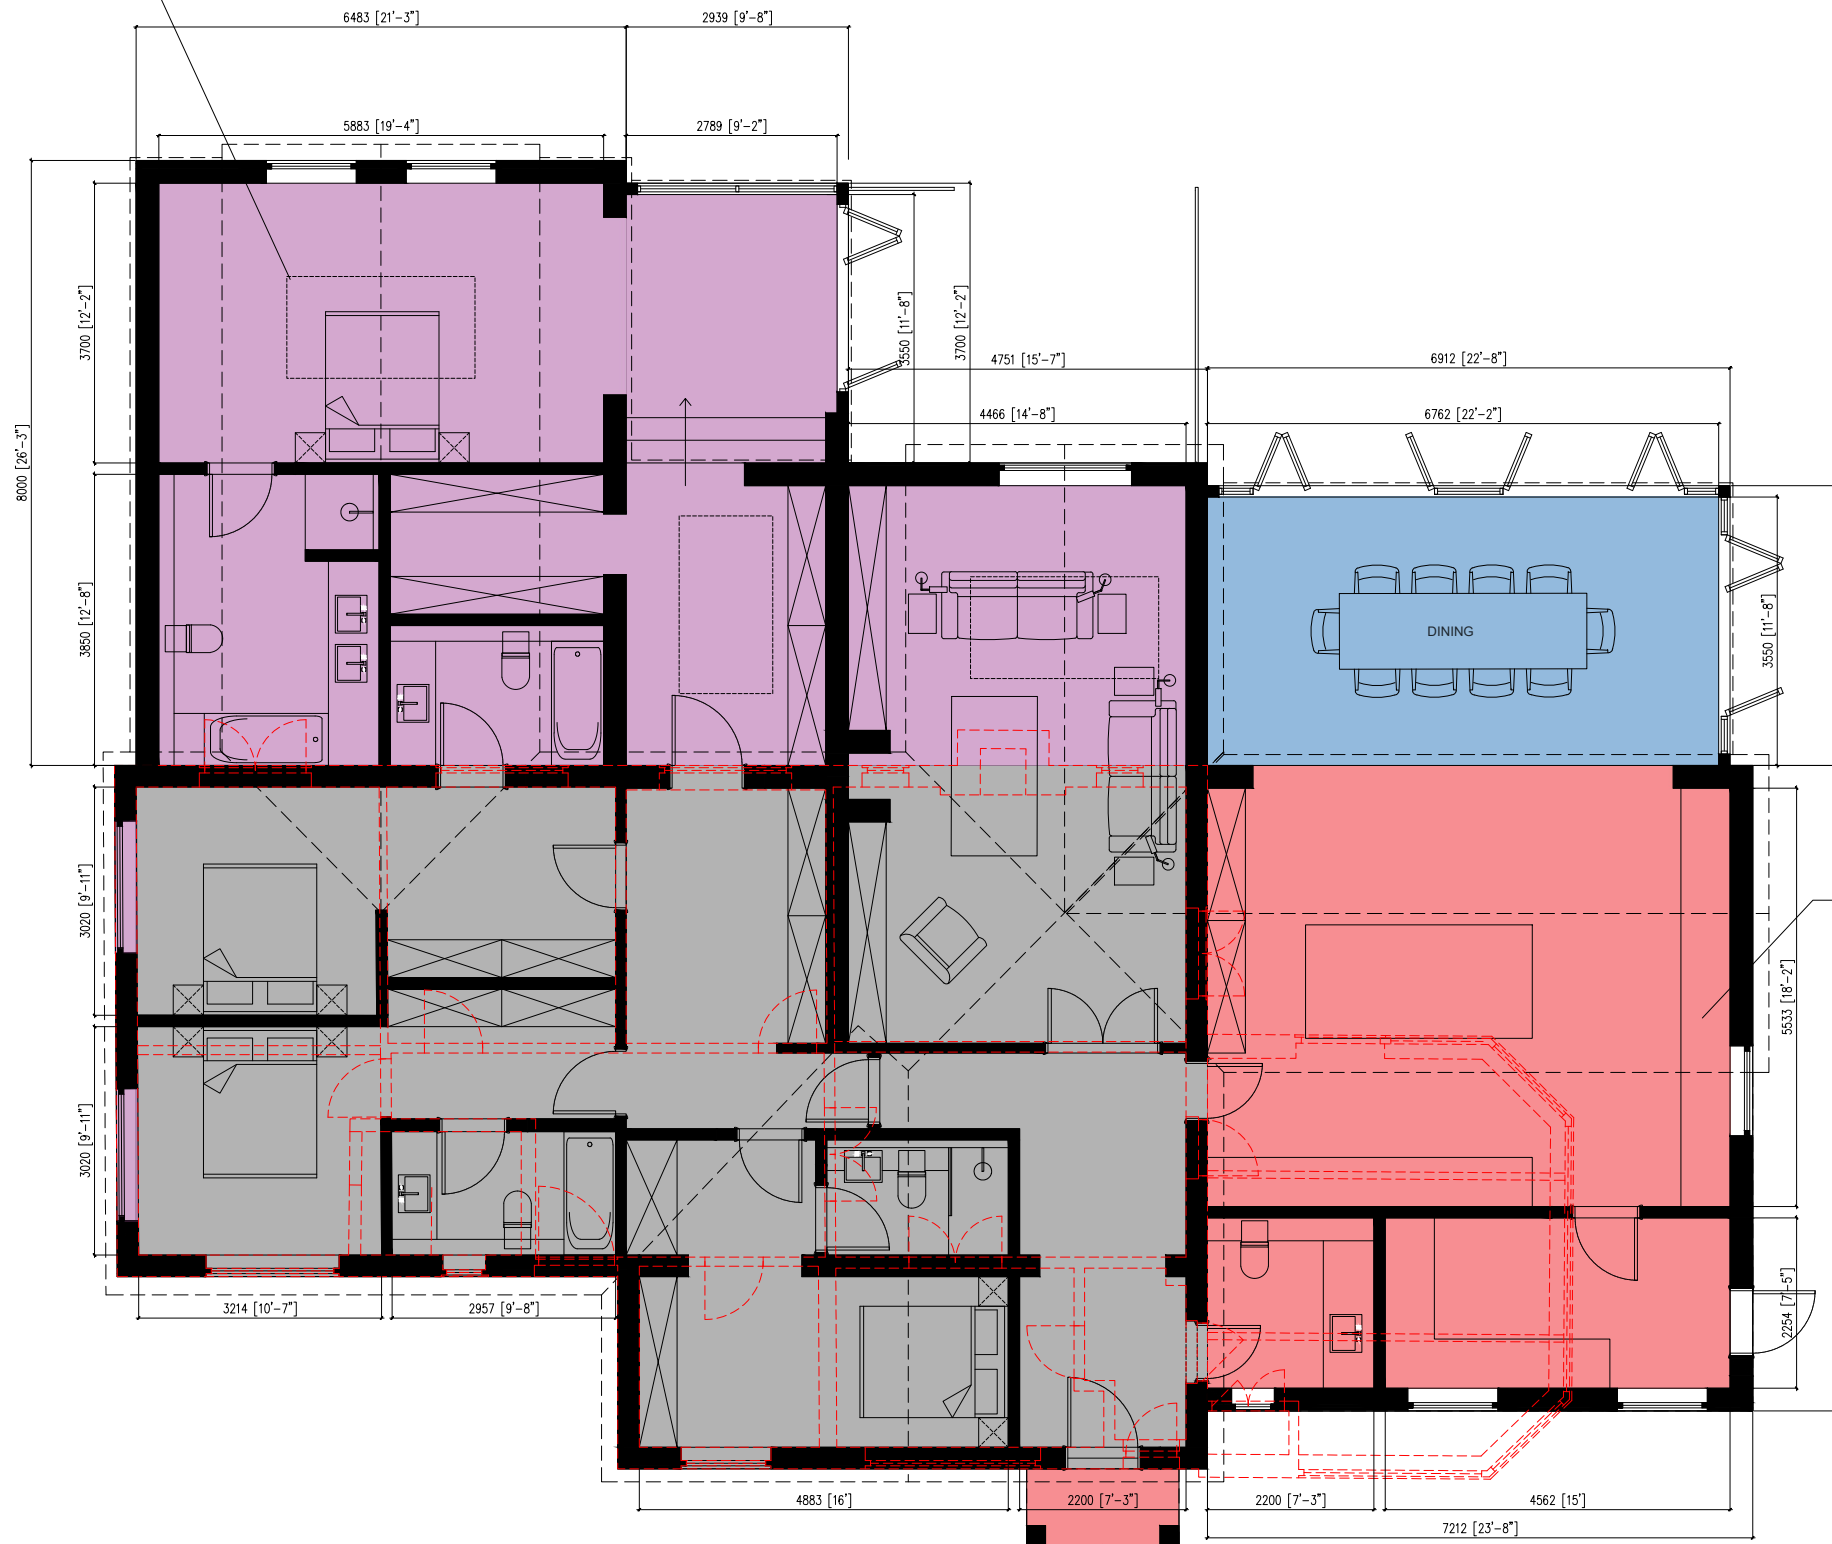

EXTENSION PREVIOUSLY CONSENTED
3/24/0373/CLPO

PORCH PREVIOUSLY CONSENTED
3/24/0373/CLPO

 

CBA
 CHARTERED ARCHITECT
 Tel - 07771 887 691 - e-mail - charlie@charlesbiss.co.uk

project The Chase Pig Lane	date 30/04/24	scale 1:100@A3	drawn LF
drawing Proposed Ground Floor Plan	drwg. no TRB-201		rev. -

© 2023 CHARLIE BISS

ALL RIGHTS RESERVED