




Note
Use figured dimensions only. All dimensions are to be checked on site and any discrepancies, errors or omissions are to be reported to the architect prior to commencement of works.

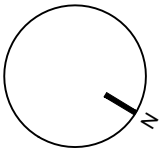

Existing

P.D. / Cert. Law
3/24/0371/PNHH
3/24/0373/CLPO

Latest
Proposed

 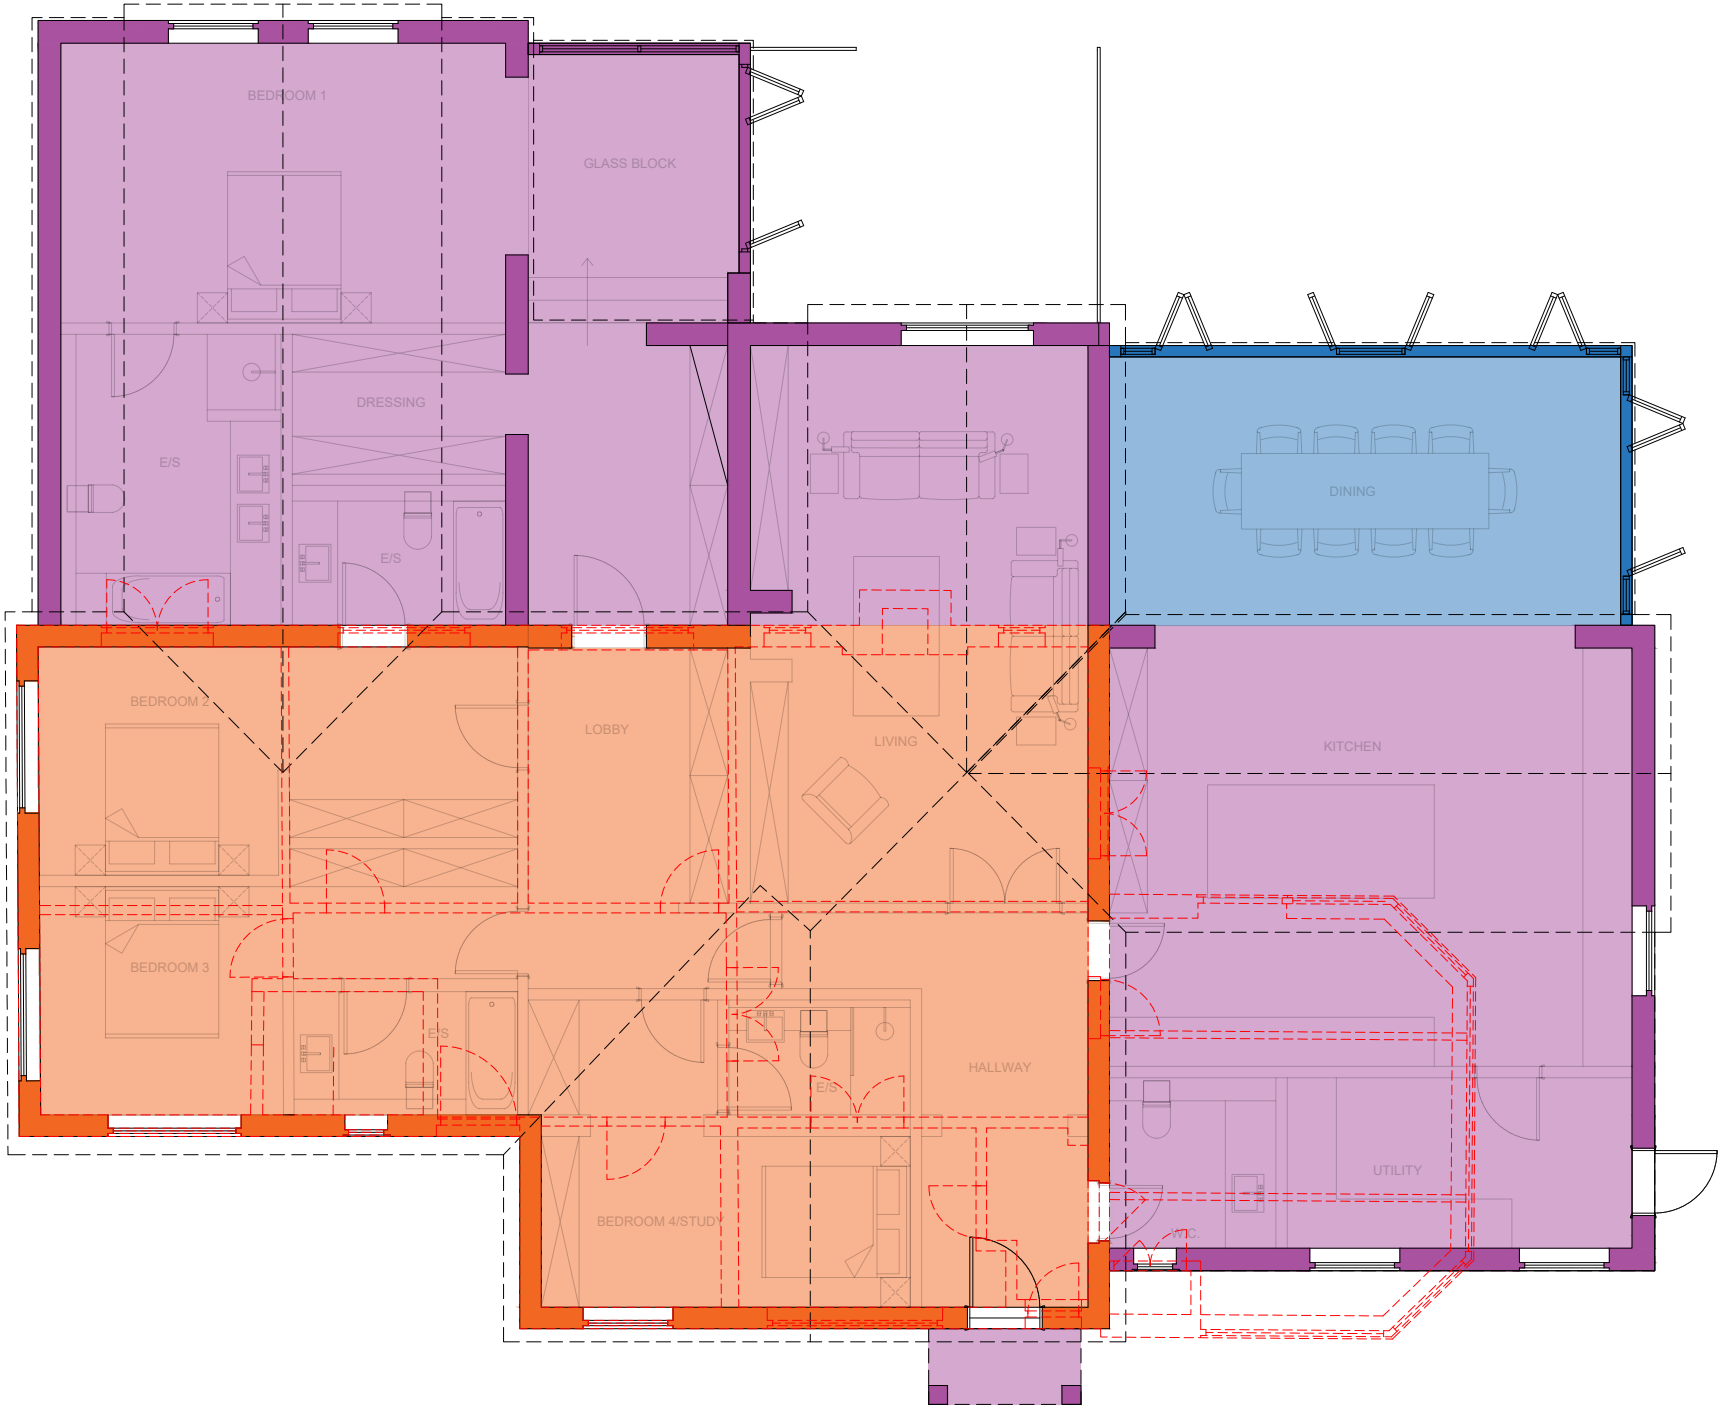

CBA

CHARTERED ARCHITECT

Tel - 07771 887 691 - e-mail - charlie@charlesbiss.co.uk

© 2023 CHARLIE BISS

project The Chase Pig Lane	date 29/04/24	scale 1:100@A3	drawn LF
	drawing Proposed - Application Breakdown Ground Floor Plan		rev. -
TRB-301		ALL RIGHTS RESERVED	