



## Note

Use figured dimensions only. All dimensions are to be checked on site and any discrepancies, errors or omissions are to be reported to the architect prior to commencement of works.

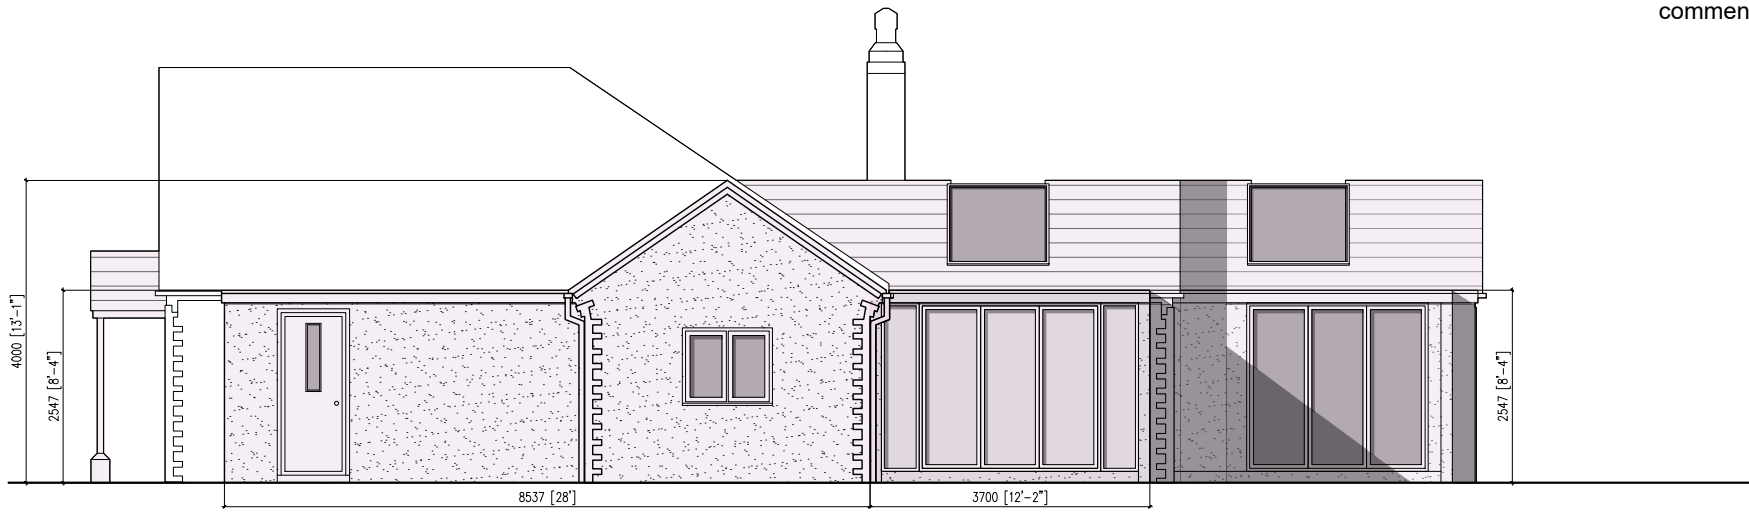


Side Elevation

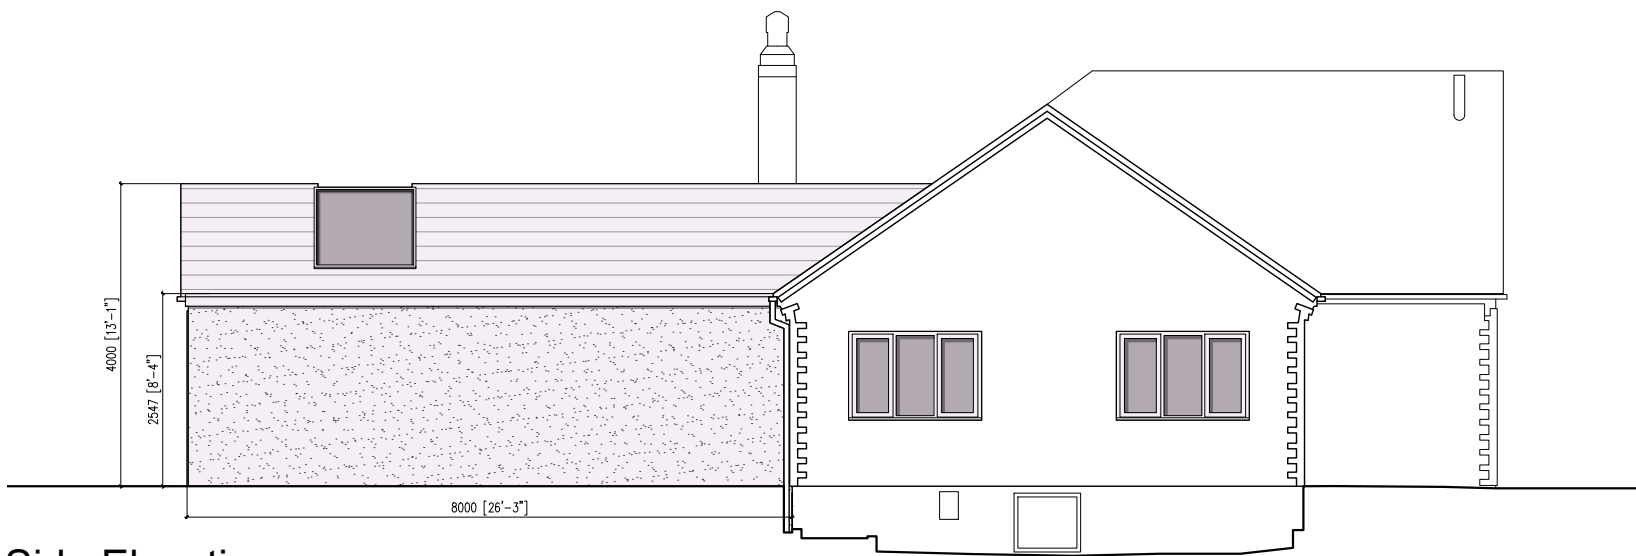

Side Elevation




Front Elevation

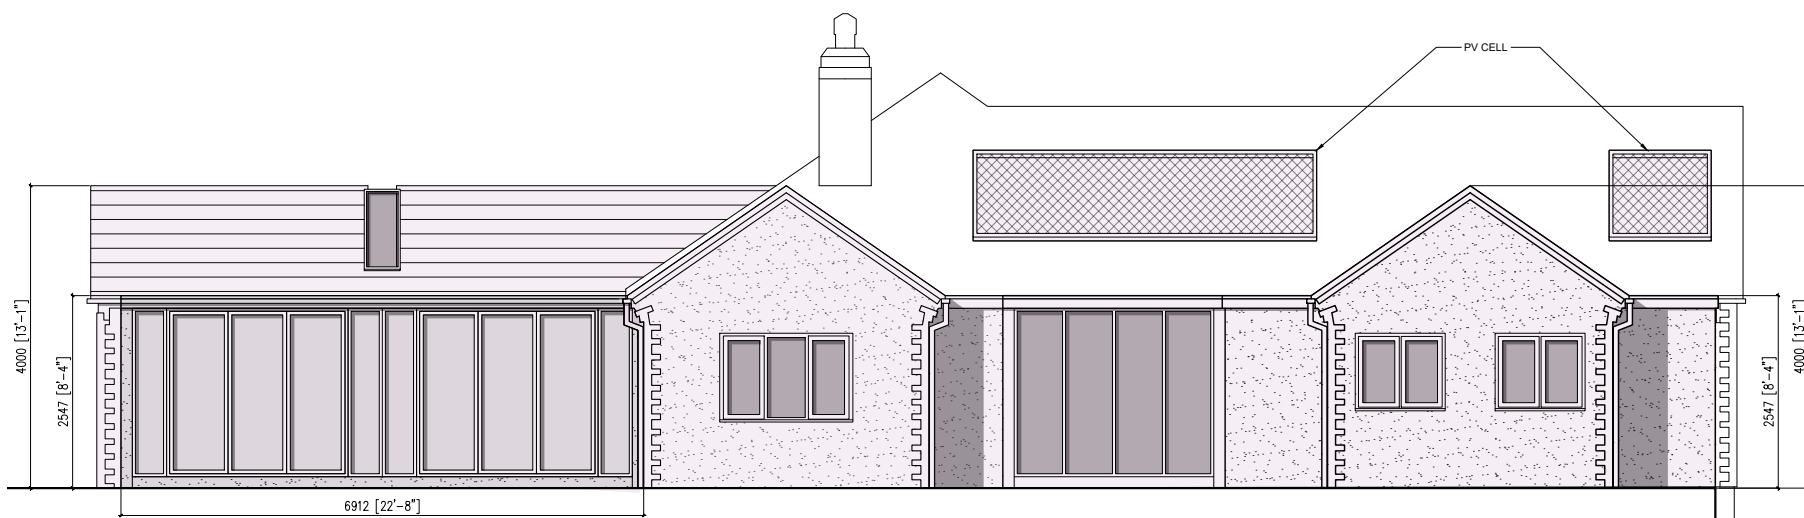

Rear Elevation

Scale 1:100 at A3

 

**CBA**

CHARTERED ARCHITECT

Tel - 07771 887 691 - e-mail - charlie@charlesbiss.co.uk

© 2023 CHARLIE BISS

project  
The Chase  
Pig Lane

drawing  
Proposed  
Elevations

ALL RIGHTS RESERVED

date  
29/04/24

drwg. no  
TRB-210

scale  
1:100@A3

drawn  
LF

rev.  
-