



Note

Use figured dimensions only. All dimensions are to be checked on site and any discrepancies, errors or omissions are to be reported to the architect prior to commencement of works.

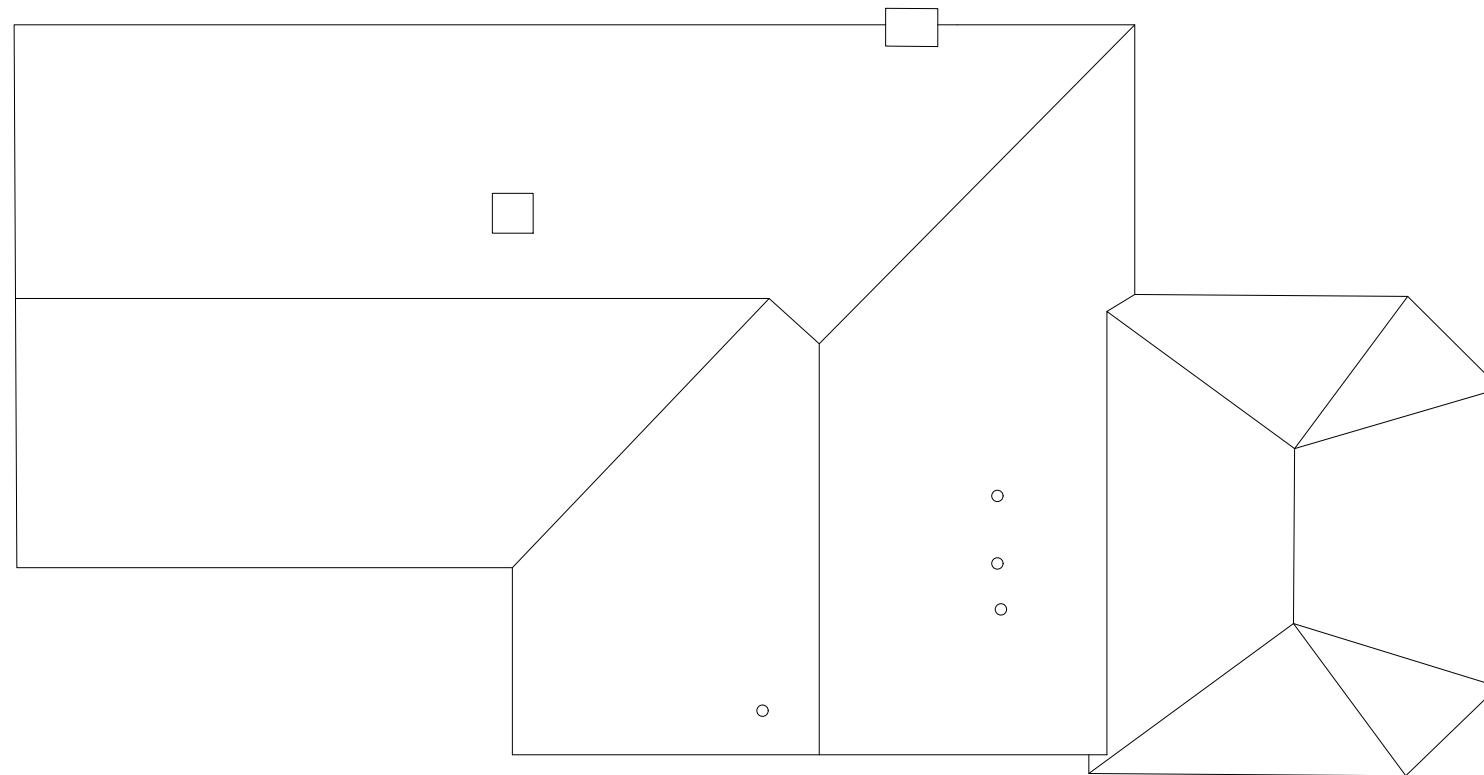

Scale 1:100 at A3
0 0.5 1 2 3 4 5m

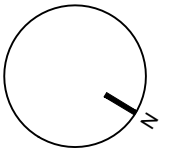

© 2023 CHARLIE BISS

project The Chase Pig Lane	date 14/02/24	scale 1:100@A3	drawn LF
drawing Existing Roof Plan	drwg. no TRB-102	rev. -	

ALL RIGHTS RESERVED