
2000 standing ŹŻ Studio / Office / Annex 5 ffl - 176.45 17 2000 standing _ _ _ _



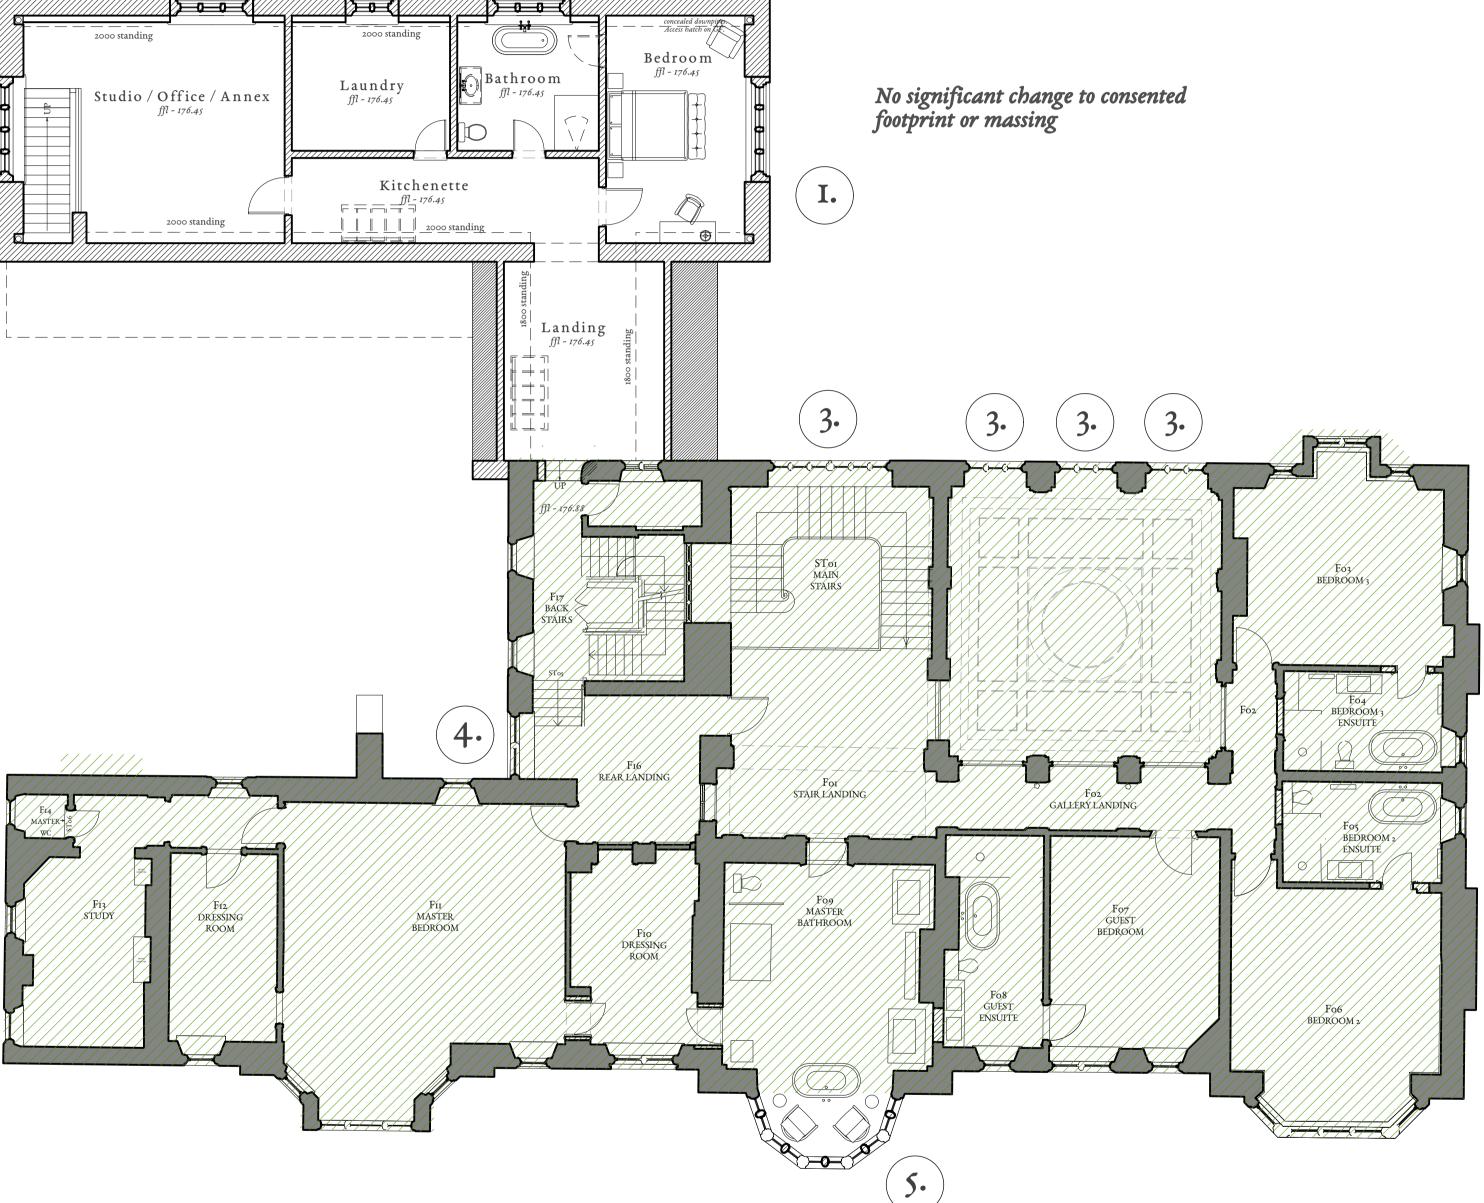

PROPOSED FIRST FLOOR PLAN

1:100 scale о і 3 4 5 6 7 8 9

20 M

Elements Seeking Consent:

- Minor changes to external cladding details and minor internal changes to consented extension
- Reinstatement of Lutyen's Porch (reduced size)
- Reinstatement of Lutyens' leaded lights to front mullion windows
- Minor change to parapet detail
- Reinstatement of stone mullions to Lutyens' bay

NOTES:

These drawings are licensed representations for the purposes of planning or client concept stages. They do not form building or construction drawings.

The designs within this drawing are subject to copyright by Fleming Architects & Partners.

This drawing to be read in conjunction with accompanying planning documents and/or scheduled specifications.

All drawings, notes, details and dimensions are to be checked. Any discrepancies are to be reported immediately to Fleming Architects & Partners.

IF IN DOUBT, ASK!

Key:

Existing Building Fabric Proposed construction Proposed demolition Area denoting no change from consented drawings





Leygore Farm Barn Turkdean Gloucestershire GL54 3NY title

client scale

Proposed First Floor Plan Copse Hill Hous Mr and Mrs C Caulkin Refer to Scales 396-104

hello@flemingarchitects.co.uk www.flemingarchitects.co.uk

+44 (0) 1451 861044

date Apr 2024 drawn CF checked

description

rev. date