

This drawing is to be used for planning purposes only. Not for construction.

This drawing is the property of Richard Parr Associates. Copyright is reserved by them and the drawing is issued on the condition that it is not copied, reproduced, retained or disclosed to any unauthorised person, either wholly or in part without written consent.

© Copyright Richard Parr Associates

Checked by
.....
.....

Drawn by
.....
.....

Date
.....
.....

Description
.....
.....

Rev
.....
.....

Job No

315

Project

West Bradley House

Title

Existing Roof Plan - Main House

Drwg No

315-MH-00-013.1-P1

Scale


1:50@A1, 1:100@A3

Date of First Issue

March 2024

Status

Planning

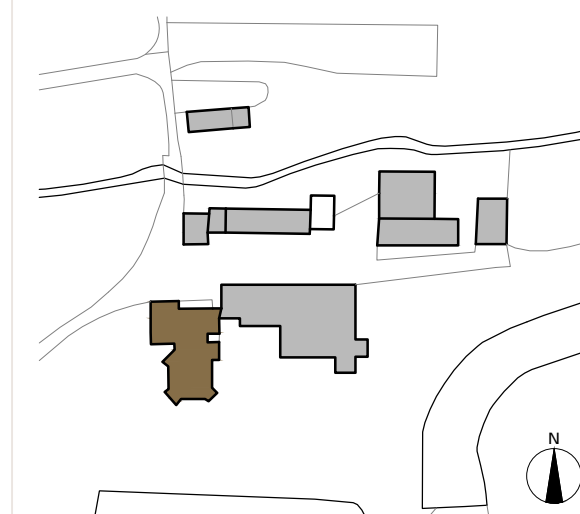


RICHARD PARR ASSOCIATES

studio@richardparr.com
+44 (0)1453 860200
richardparr.com
@richardparrassociates

+
COUNTRY
Easter Park
Nympsfield, Stonehouse
Gloucestershire GL10 3UL

TOWN
The People's Hall
Studio 5, 2 Olaf Street
London W11 4BE

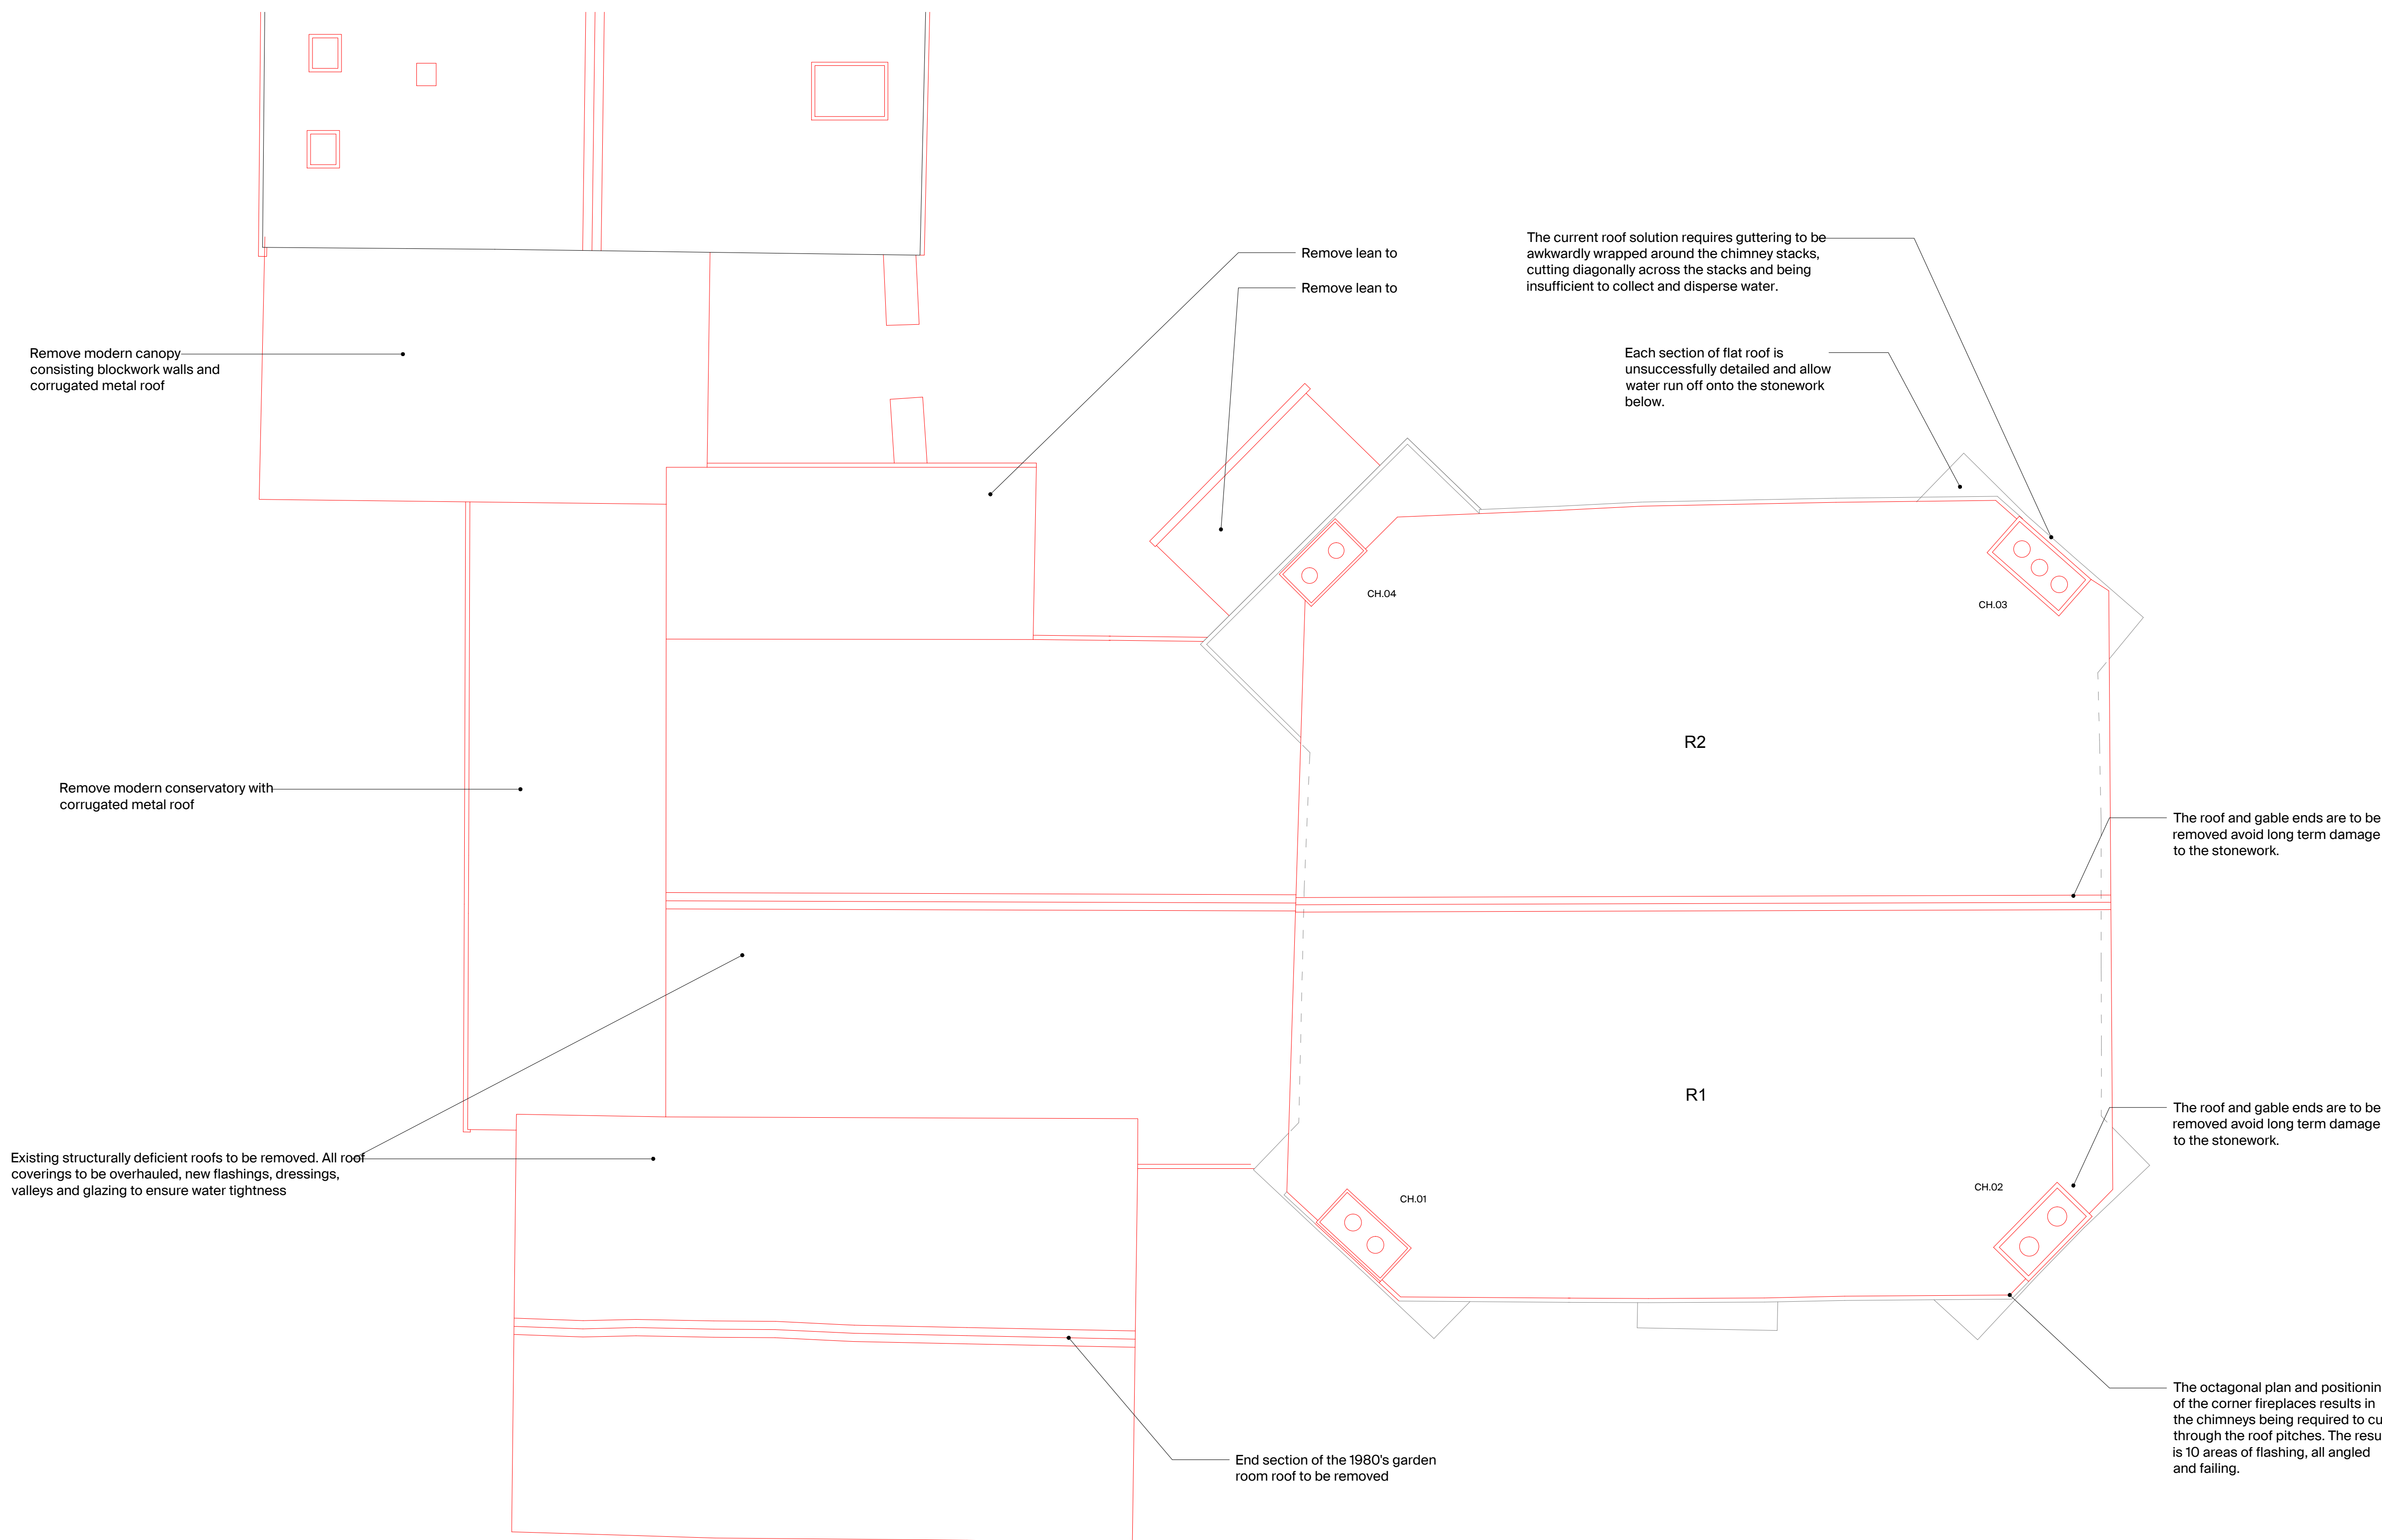

01 Existing Roof Plan - Main House
1:50@A1, 1:100@A3



LEGEND

Demolitions

