



This drawing is to be used for planning purposes only. Not for construction.

This drawing is the property of Richard Parr Associates. Copyright is reserved by them and the drawing is issued on the condition that it is not copied, reproduced, retained or disclosed to any unauthorised person, either wholly or in part without written consent.

© Copyright Richard Parr Associates

Checked by  
.....

Drawn by  
.....

Date  
.....

Description  
.....

Rev  
.....

Job No  
315

Project  
West Bradley House

Title  
Proposed Fireplace - S03 & S04

Dwg No 315-MH-00-312

Scale 1:1250@A1, 2500@A3

Date of First Issue March 2024

Status Planning




**RICHARD PARR ASSOCIATES**


studio@richardparr.com  
+44 (0)1453 860200  
richardparr.com  
@richardparrassociates

+ COUNTRY  
Easter Park  
Nympsfield, Stonehouse  
Gloucestershire GL10 3UL


TOWN  
The People's Hall  
Studio 5, 2 Olaf Street  
London W11 4BE

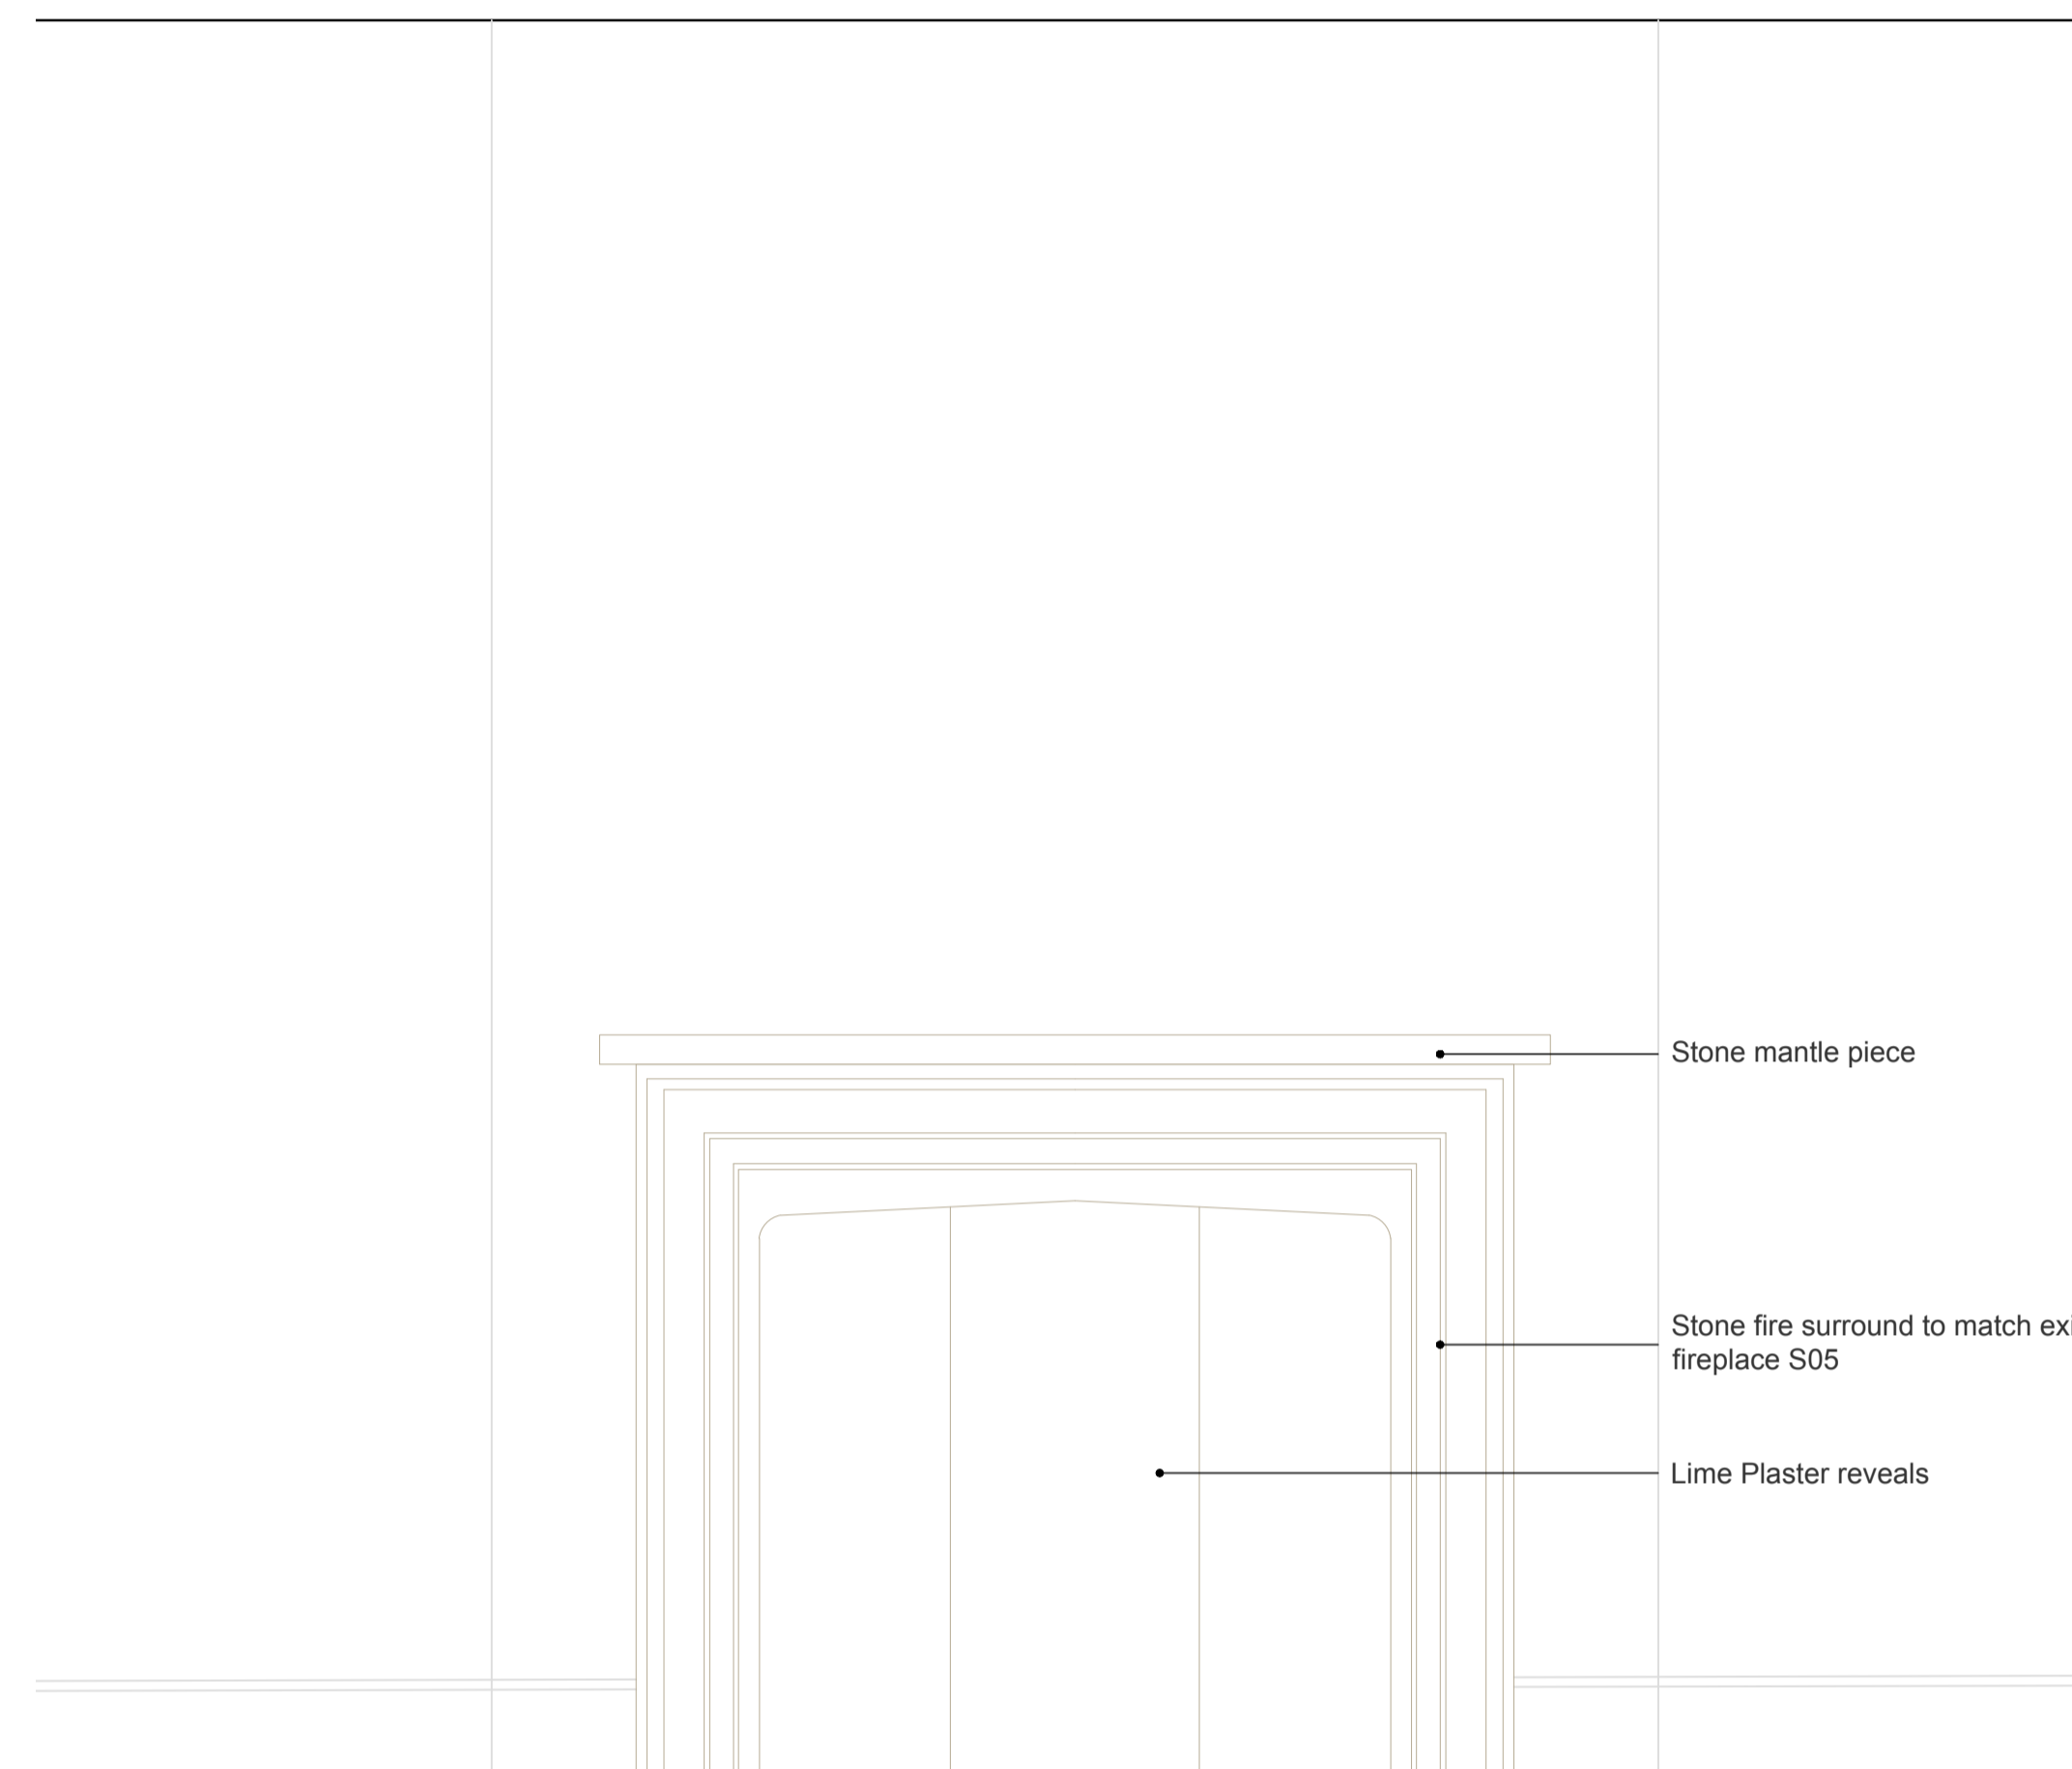



01 Proposed Front Elevation - Fireplace S03 Childrens Bedroom  
1:10@A1, 1:20@A3

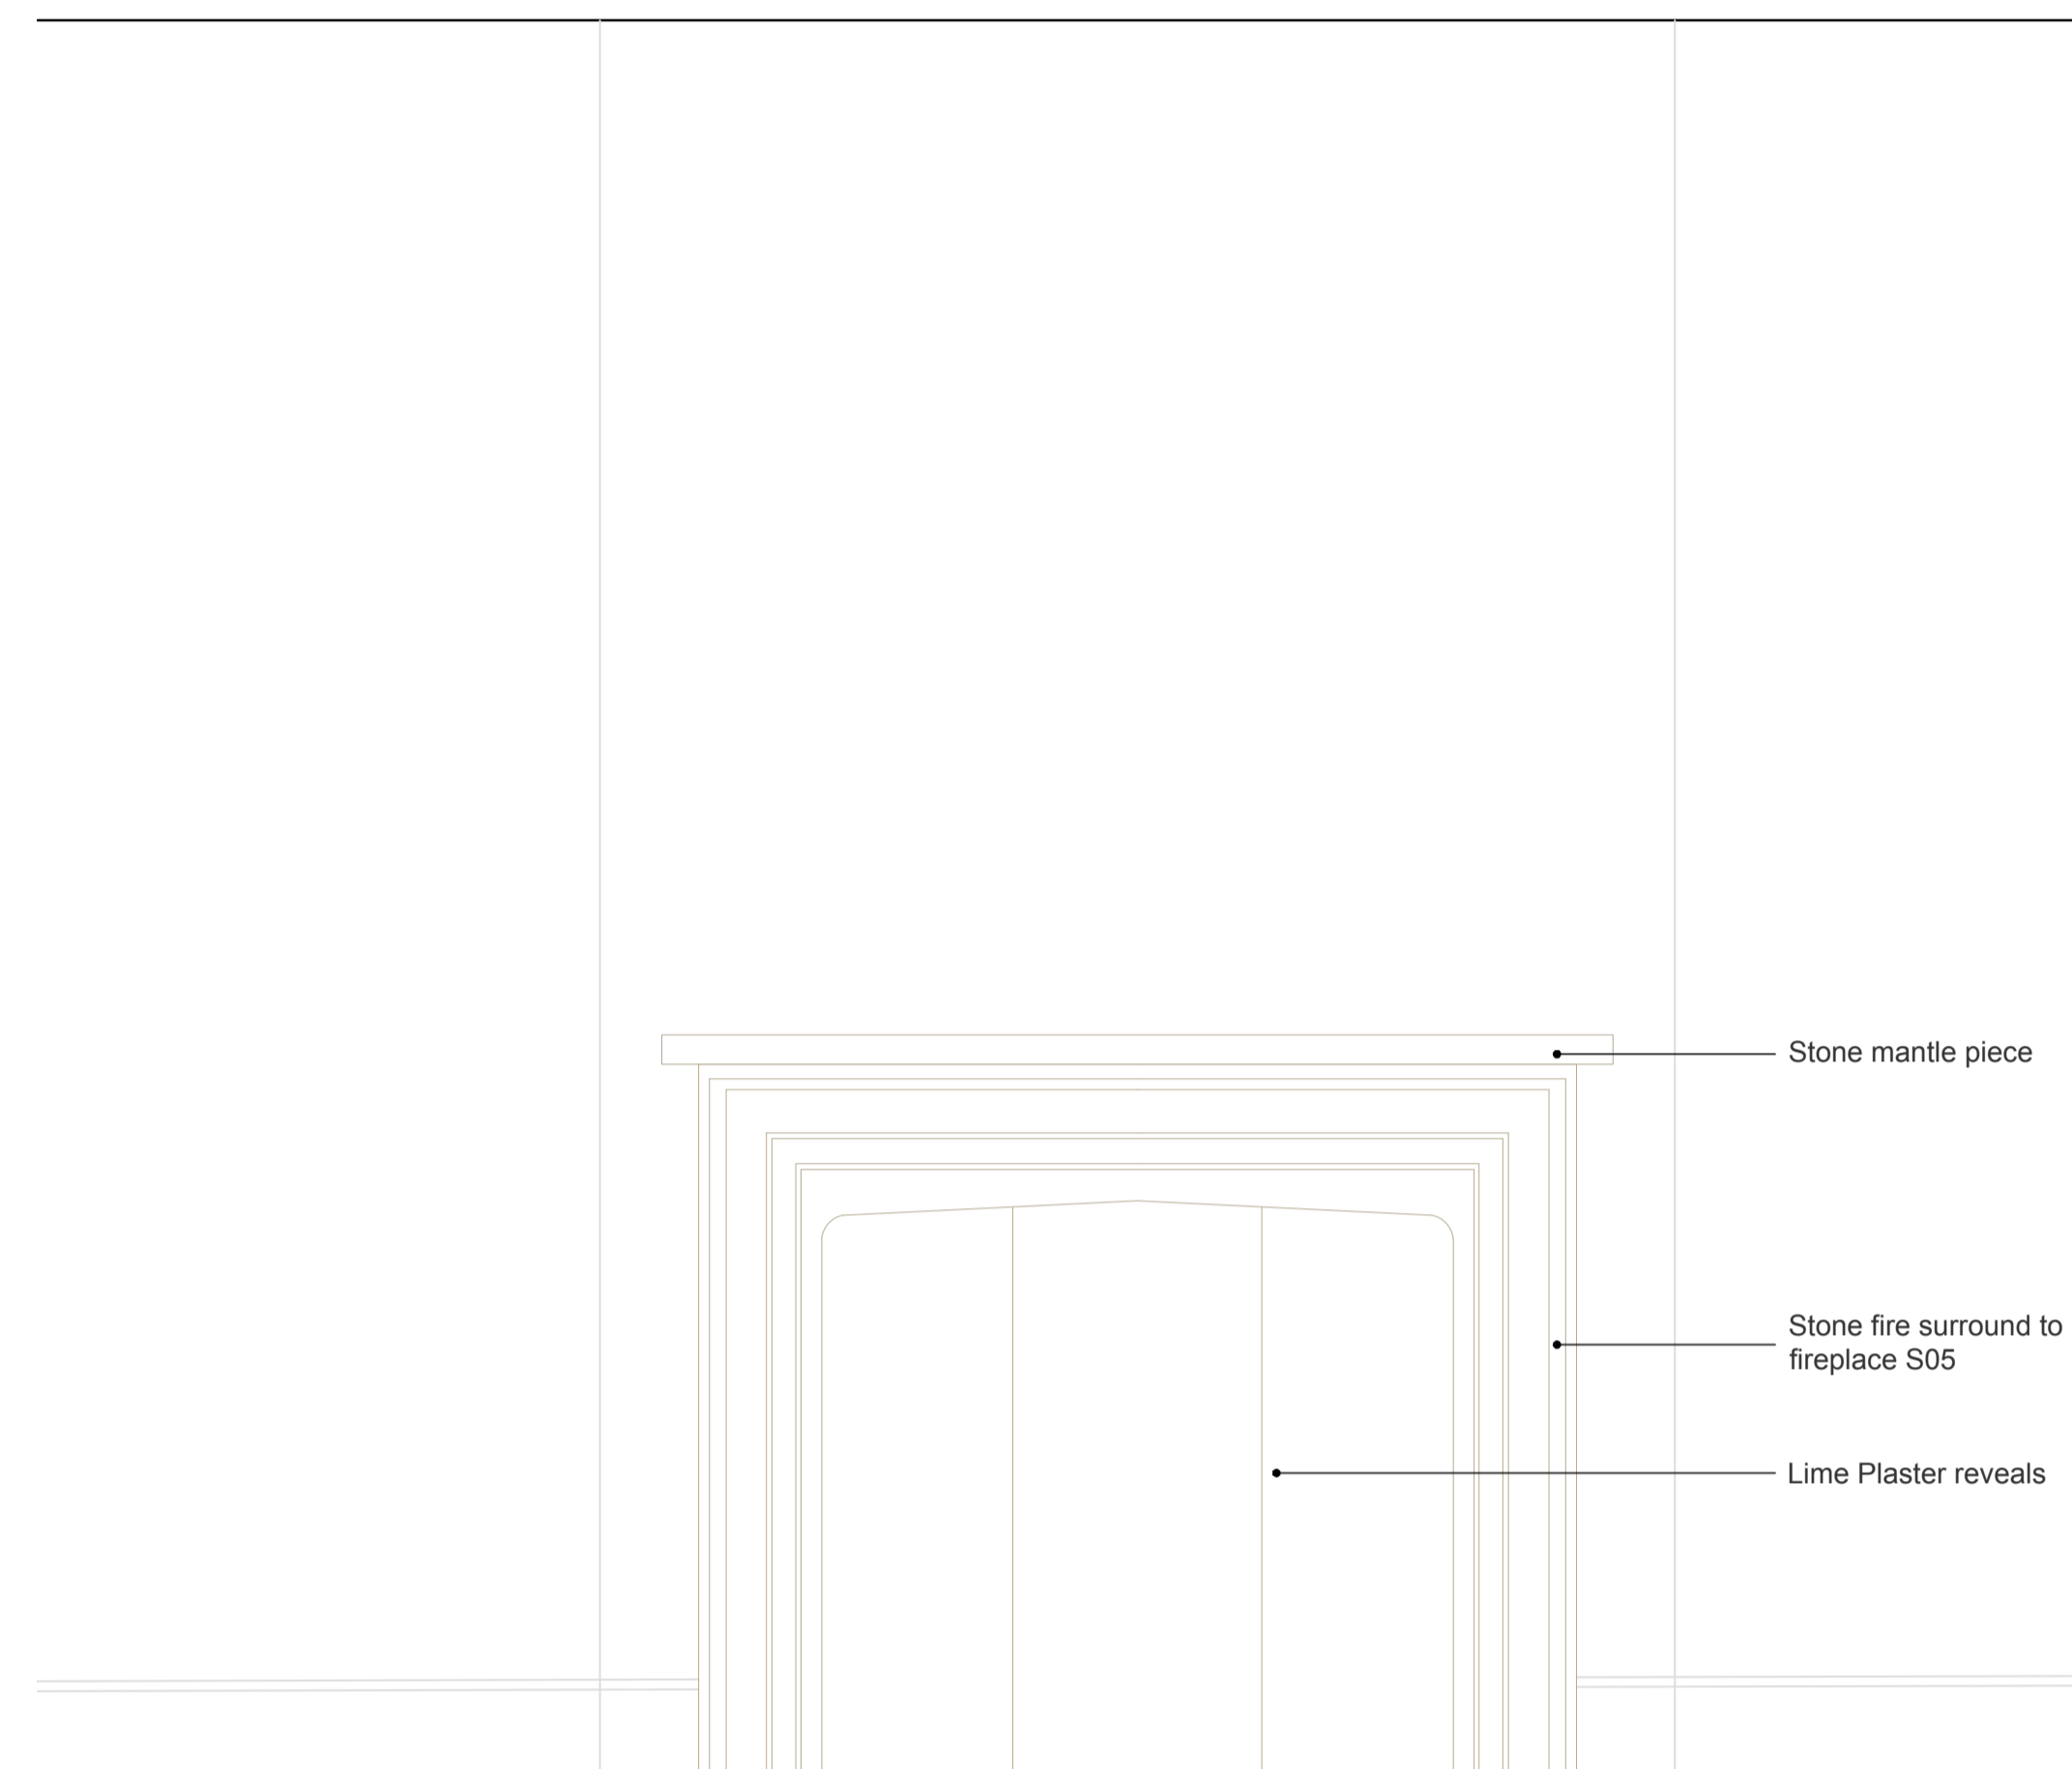


03 Proposed Front Elevation - Fireplace S04 Childrens bedroom  
1:10@A1, 1:20@A3

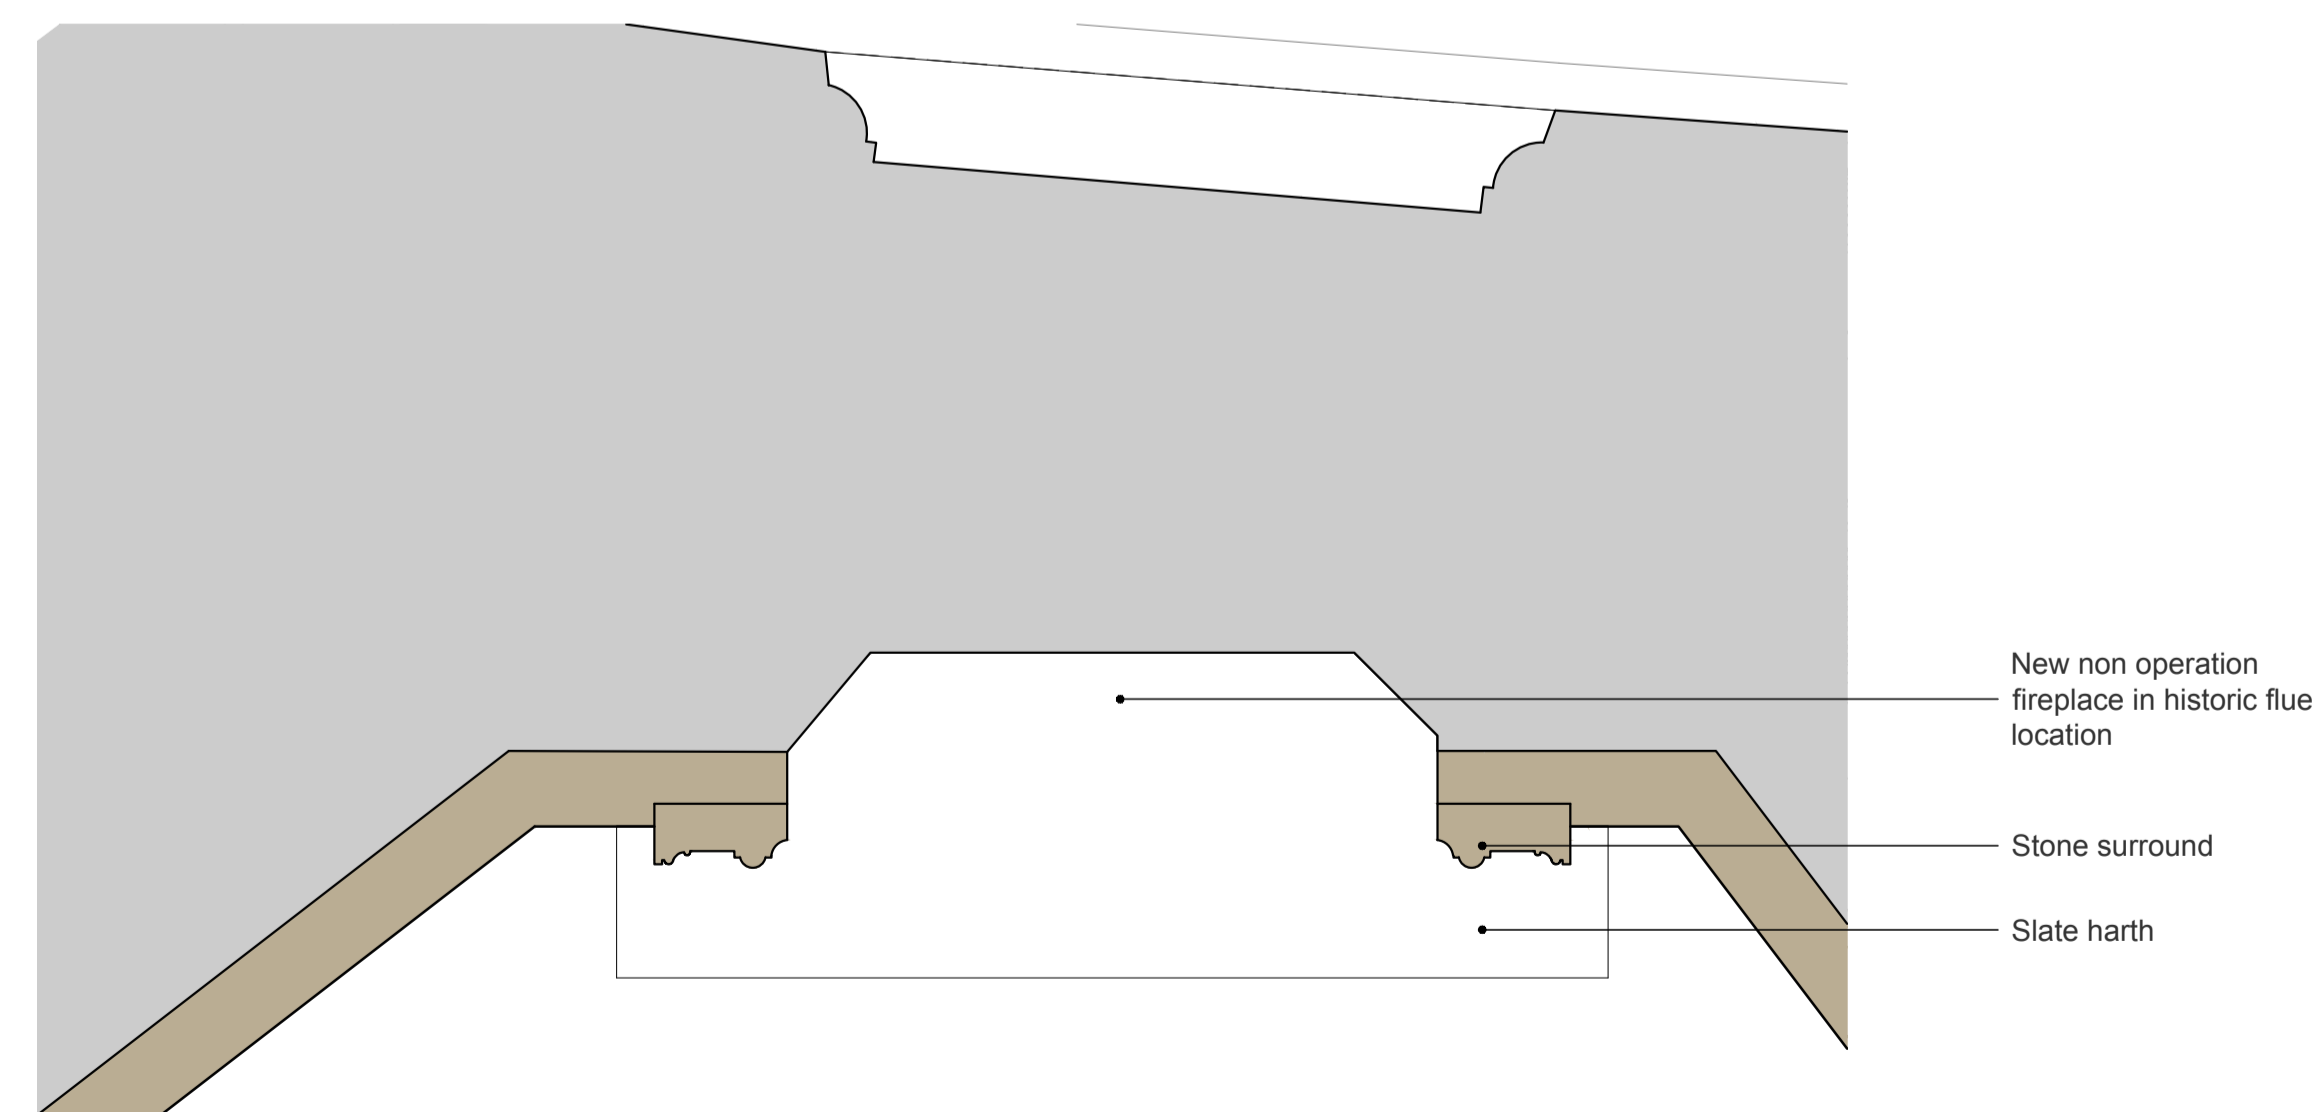

02 Proposed Plan - Fireplace S03 Childrens Bedroom  
1:10@A1, 1:20@A3

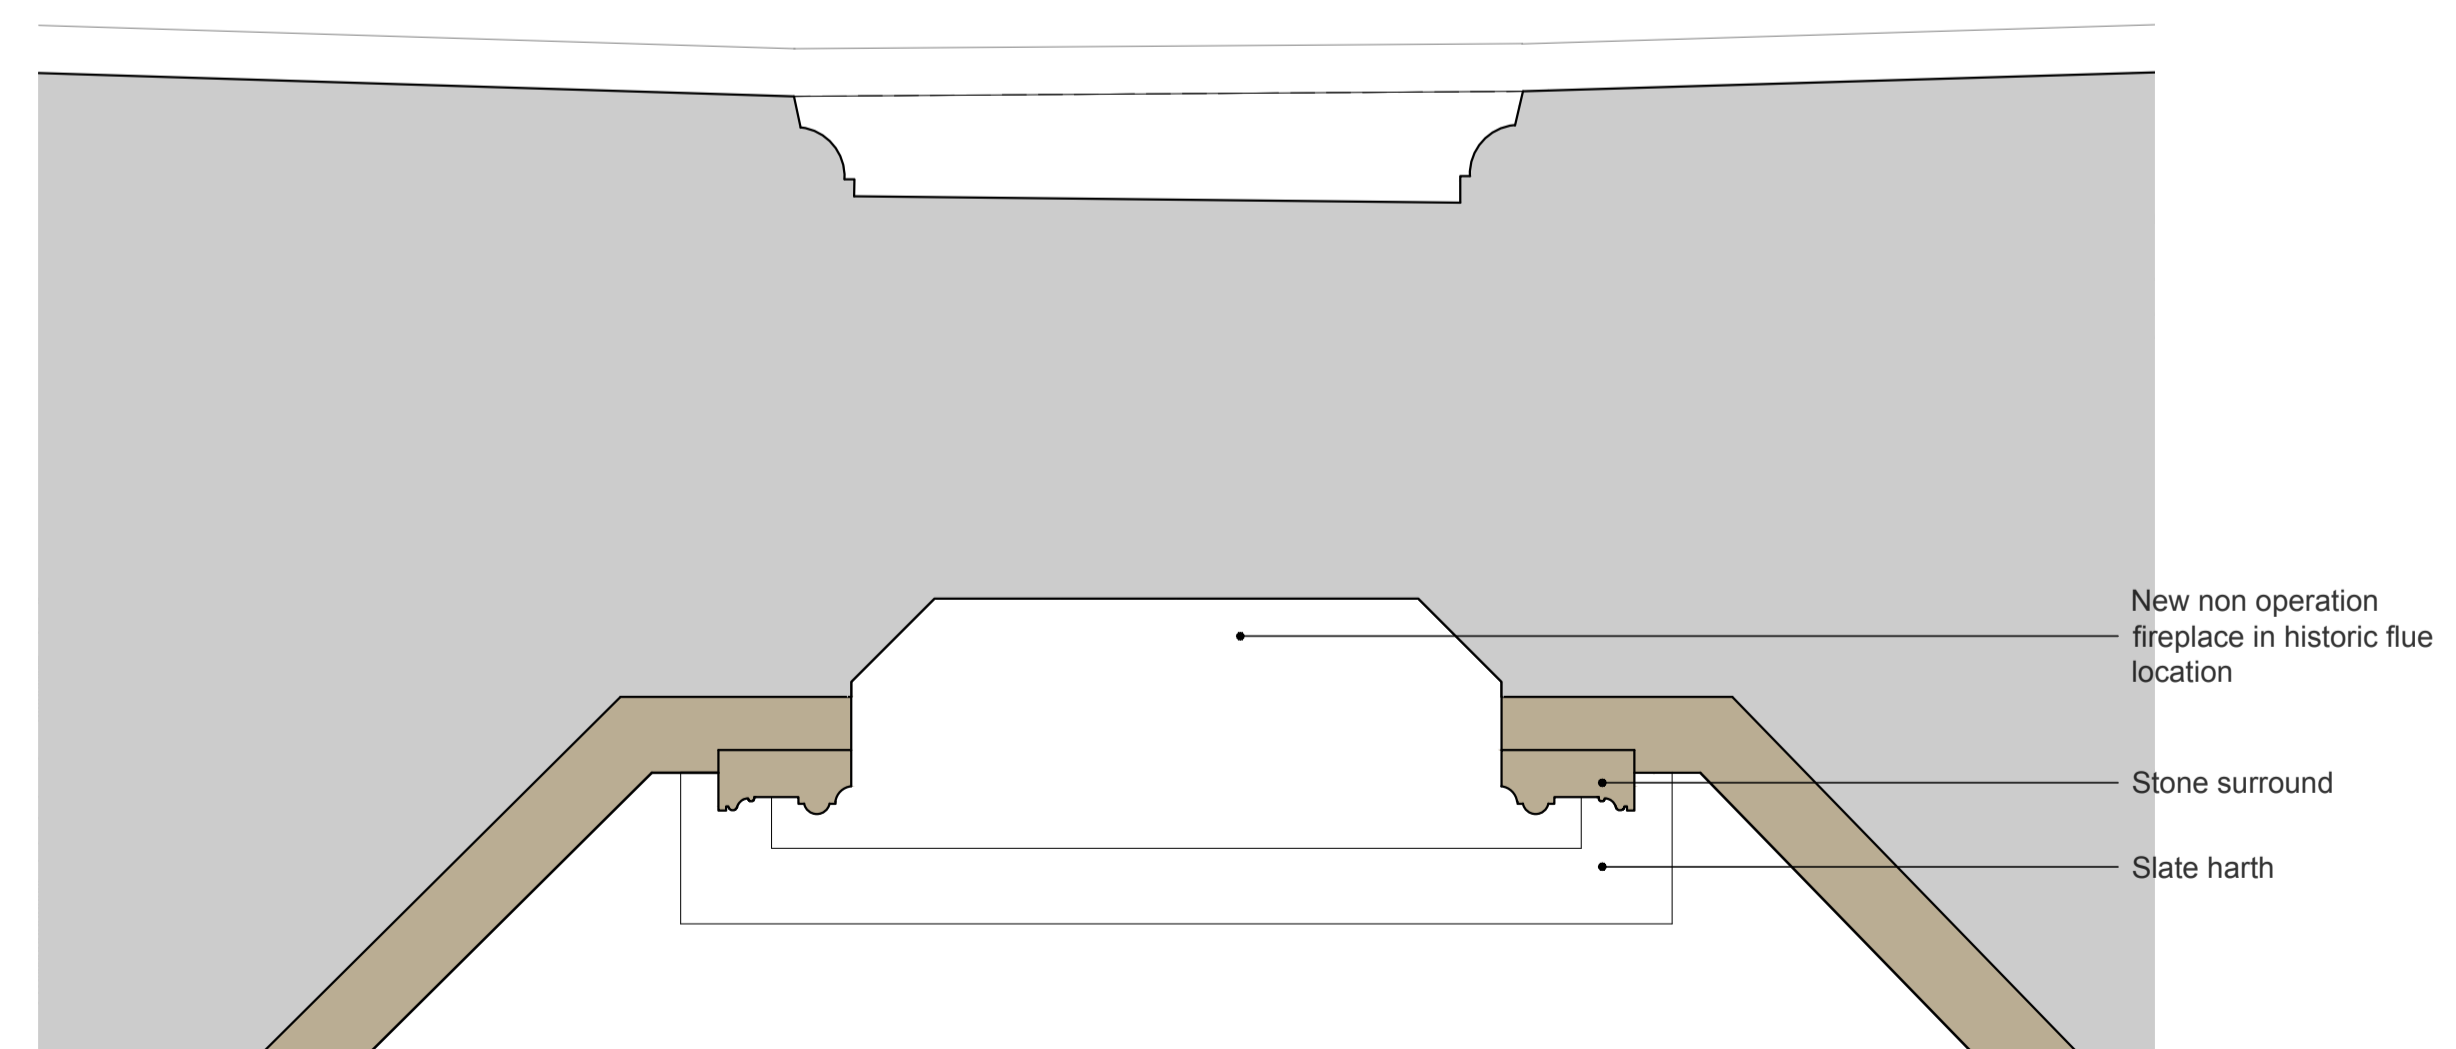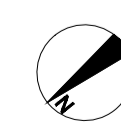

04 Proposed Plan - Fireplace S04 Childrens bedroom  
1:10@A1, 1:20@A3

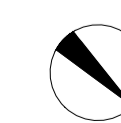

Note:  
See room schedule for notes on flue treatments

