



This drawing is to be used for planning purposes only. Not for construction.

This drawing is the property of Richard Parr Associates. Copyright is reserved by them and the drawing is issued on the condition that it is not copied, reproduced, retained or disclosed to any unauthorised person, either wholly or in part without written consent.

© Copyright Richard Parr Associates

Checked by
.....

Drawn by
.....

Date
.....

Description
Rev
.....

Job No
315

Project
West Bradley House


Title
Existing North Elevation - Apple Barn

Drig No 315-MH-00-020.2-P1

Scale 1:50@A1, 1:100@A3

Date of First Issue March 2024

Status Planning

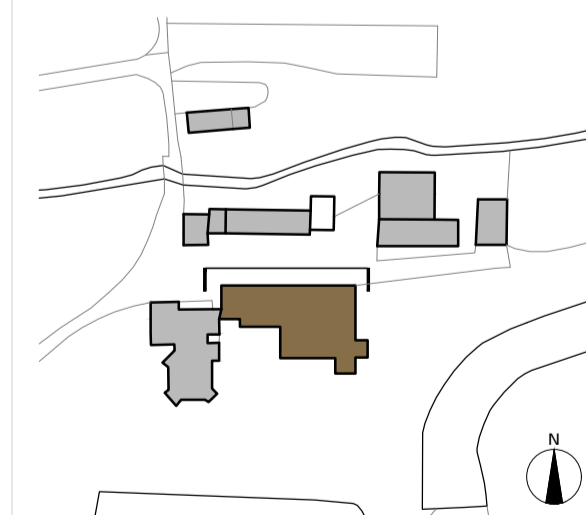


RICHARD PARR ASSOCIATES

studio@richardparr.com
+44 (0)1453 860200
richardparr.com
@richardparrassociates

+ COUNTRY
Easter Park
Nympsfield, Stonehouse
Gloucestershire GL10 3UL

TOWN
The People's Hall
Studio 5, 2 Olaf Street
London W11 4BE

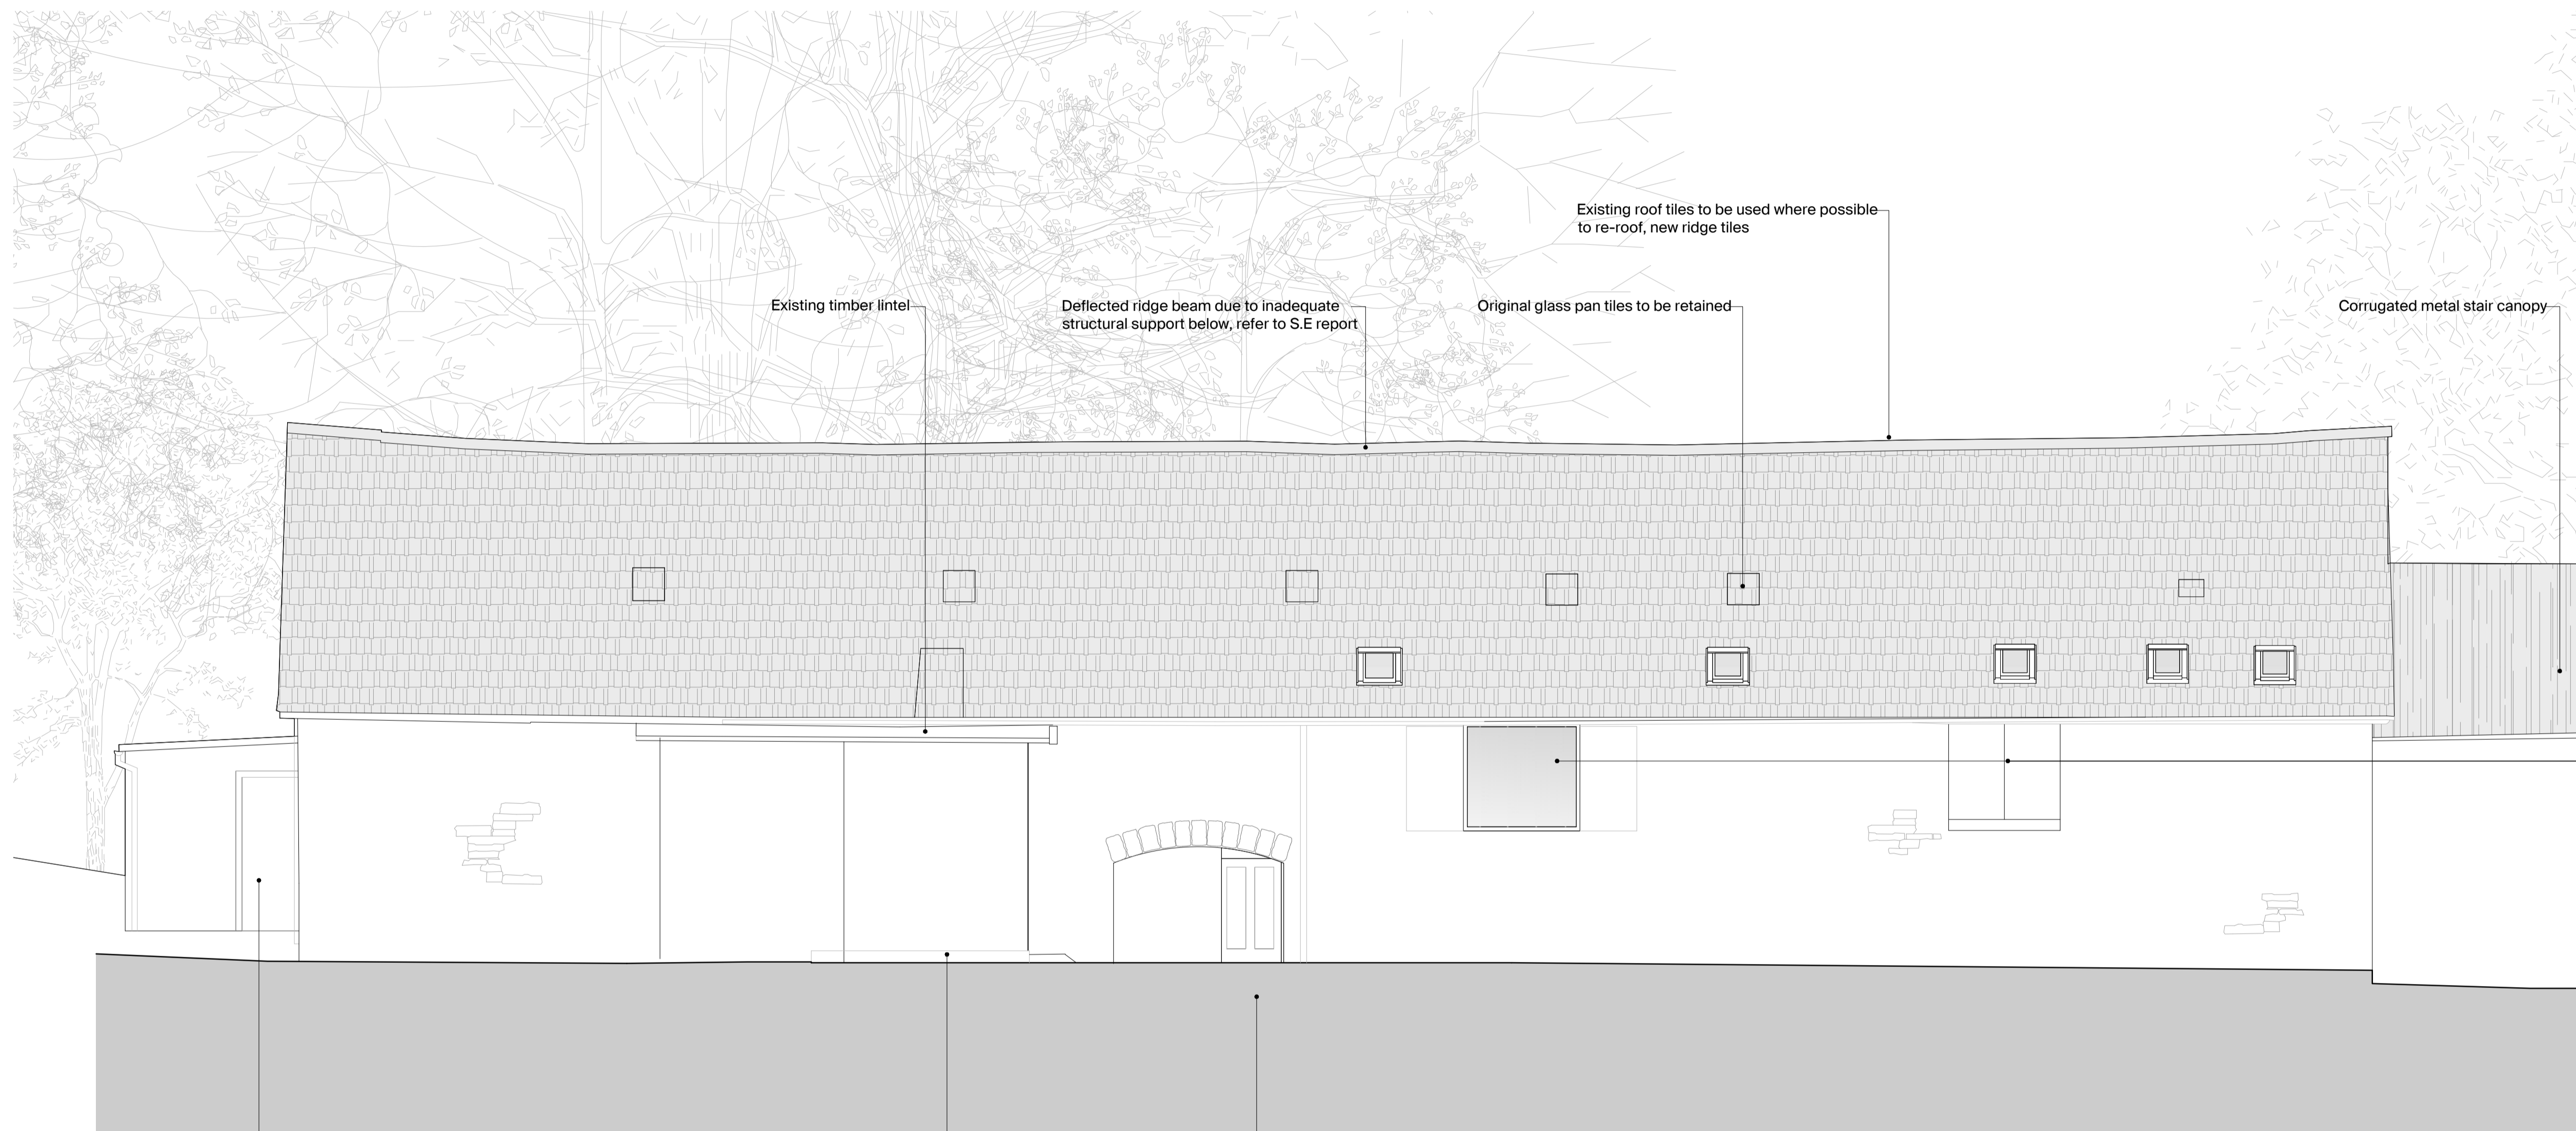

Existing timber lintel

Deflected ridge beam due to inadequate structural support below, refer to S.E report

Original glass pan tiles to be retained

Existing roof tiles to be used where possible to re-roof, new ridge tiles

Corrugated metal stair canopy

Existing timber casement windows in existing apertures

Contemporary refrigeration lean to

Steel shutter over large opening to the Apple Barn

Partially blocked original arched opening

02 Existing North Elevation - Apple Barn
1:50@A1, 1:100@A3

