



This drawing is to be used for planning purposes only. Not for construction.

This drawing is the property of Richard Parr Associates. Copyright is reserved by them and the drawing is issued on the condition that it is not copied, reproduced, retained or disclosed to any unauthorised person, either wholly or in part without written consent.

© Copyright Richard Parr Associates

Checked by  
.....  
.....

Drawn by  
.....  
.....

Date  
.....  
.....

Description  
.....  
.....  
.....

Rev  
.....  
.....

Job No  
315

Project  
West Bradley House


Title  
Proposed FF-SF Stair

Drwg No 315-MH-00-301

Scale 1:1250@A1, 2500@A3

Date of First Issue March 2024

Status Planning

 

**RICHARD PARR ASSOCIATES**


studio@richardparr.com  
+44 (0)1453 860200  
richardparr.com  
@richardparrassociates

+ COUNTRY  
Easter Park  
Nympsfield, Stonehouse  
Gloucestershire GL10 3UL


TOWN  
The People's Hall  
Studio 5, 2 Olaf Street  
London W11 4BE




01 Proposed Section  
1:25@A1, 1:50@A3

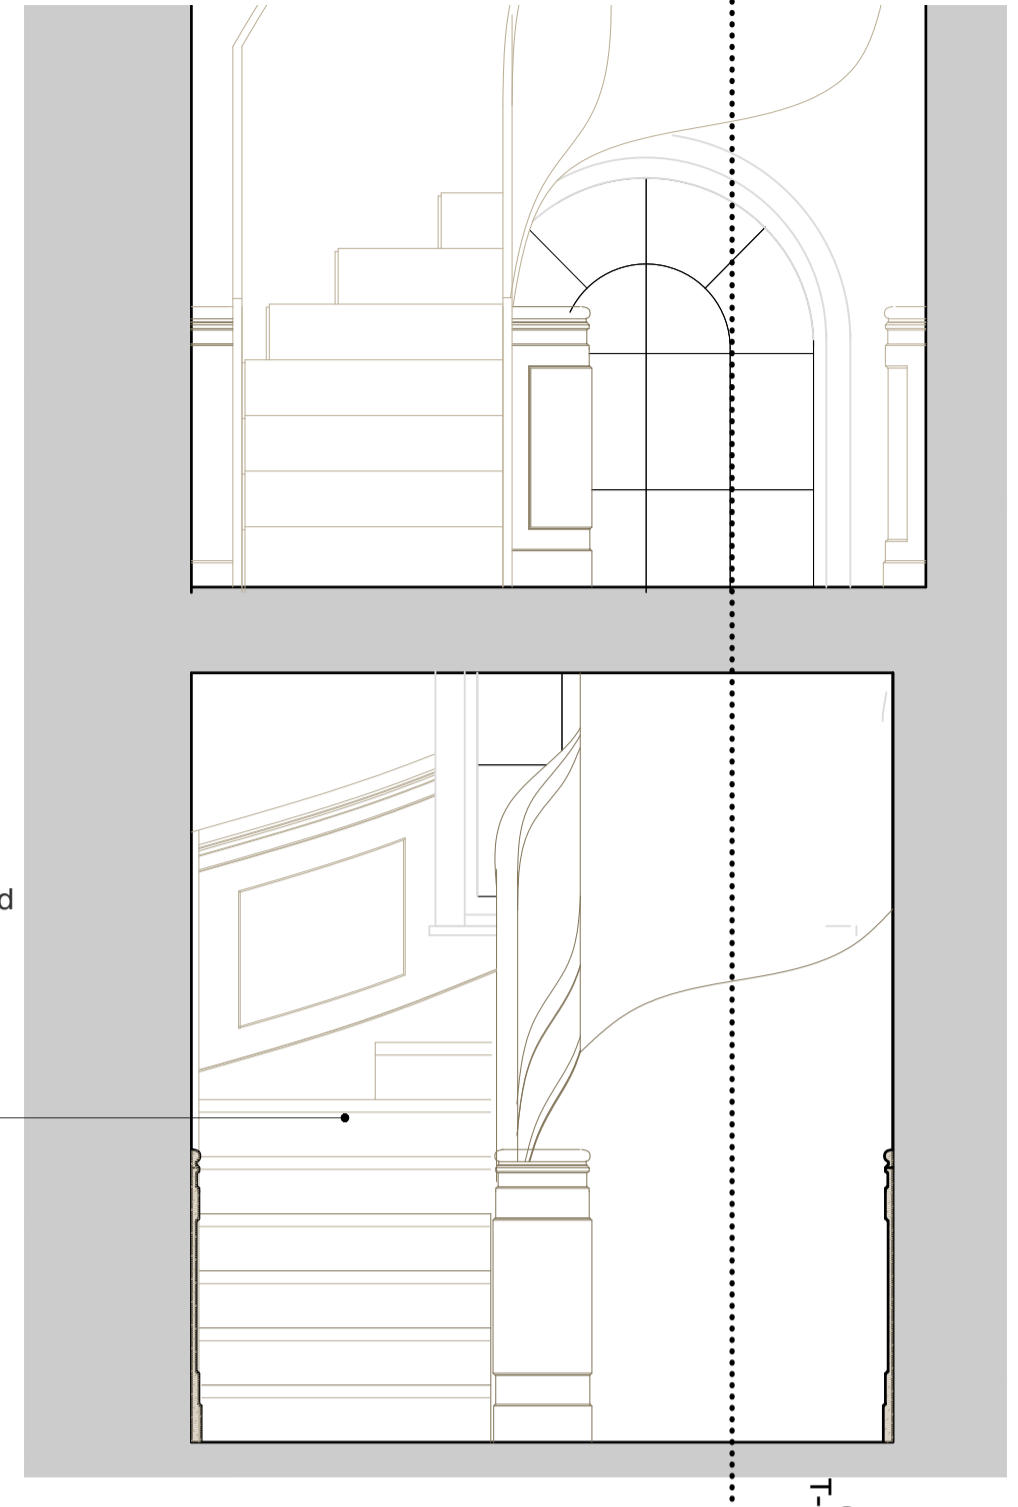


02 Proposed Front Elevation  
1:25@A1, 1:50@A3

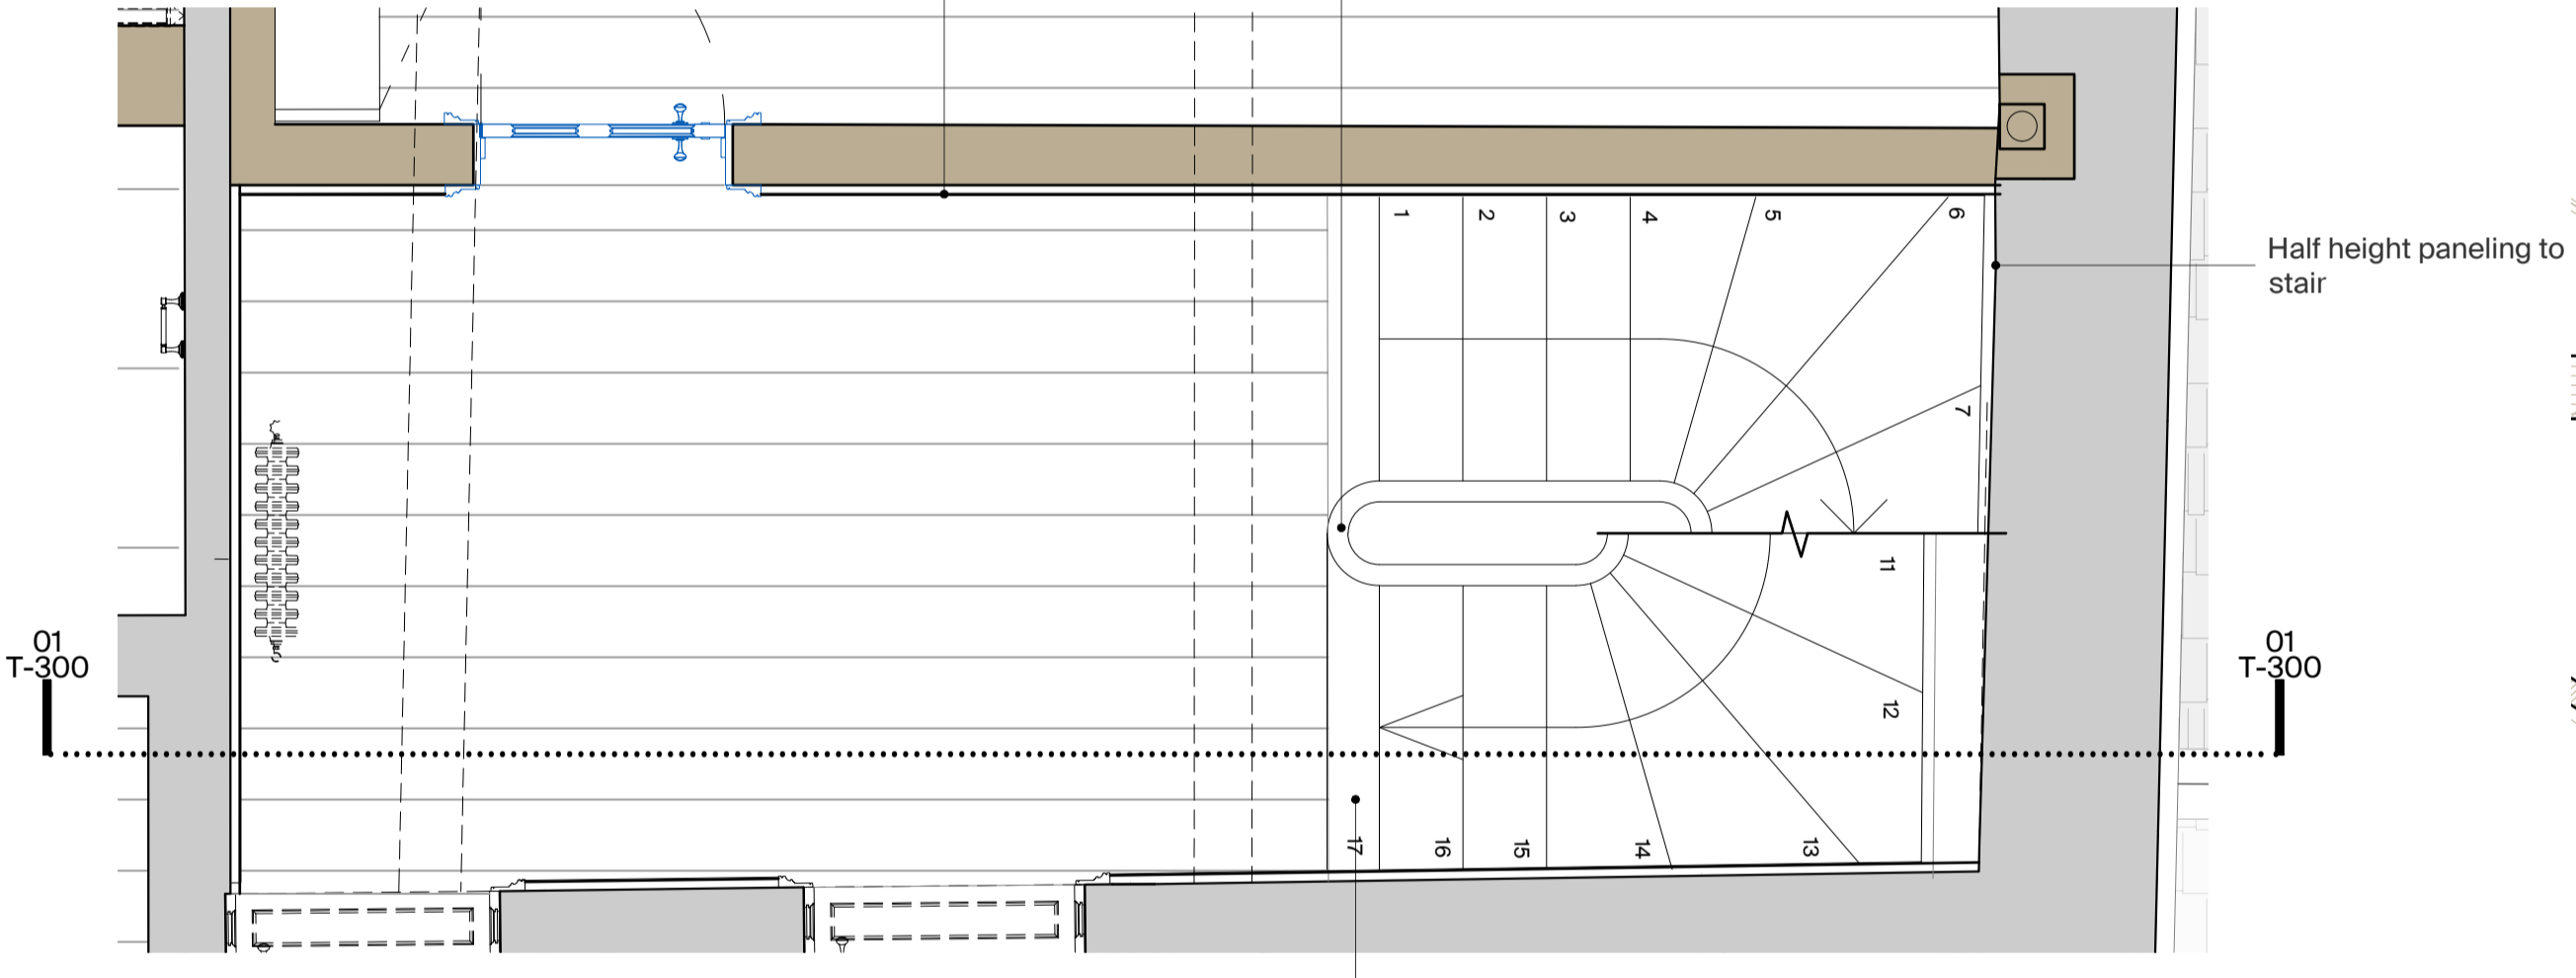


04 Proposed First Floor Plan  
1:25@A1, 1:50@A3

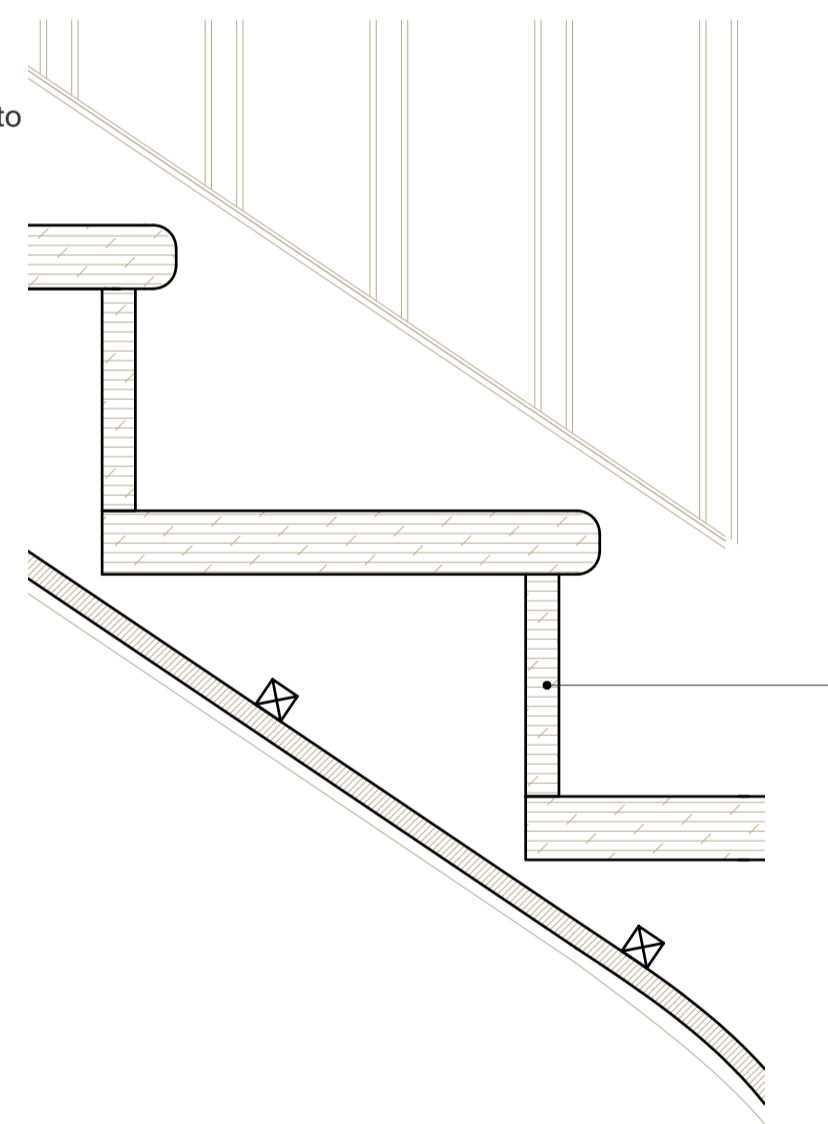

05 Proposed Step Detail  
1:5@A1, 1:10@A3

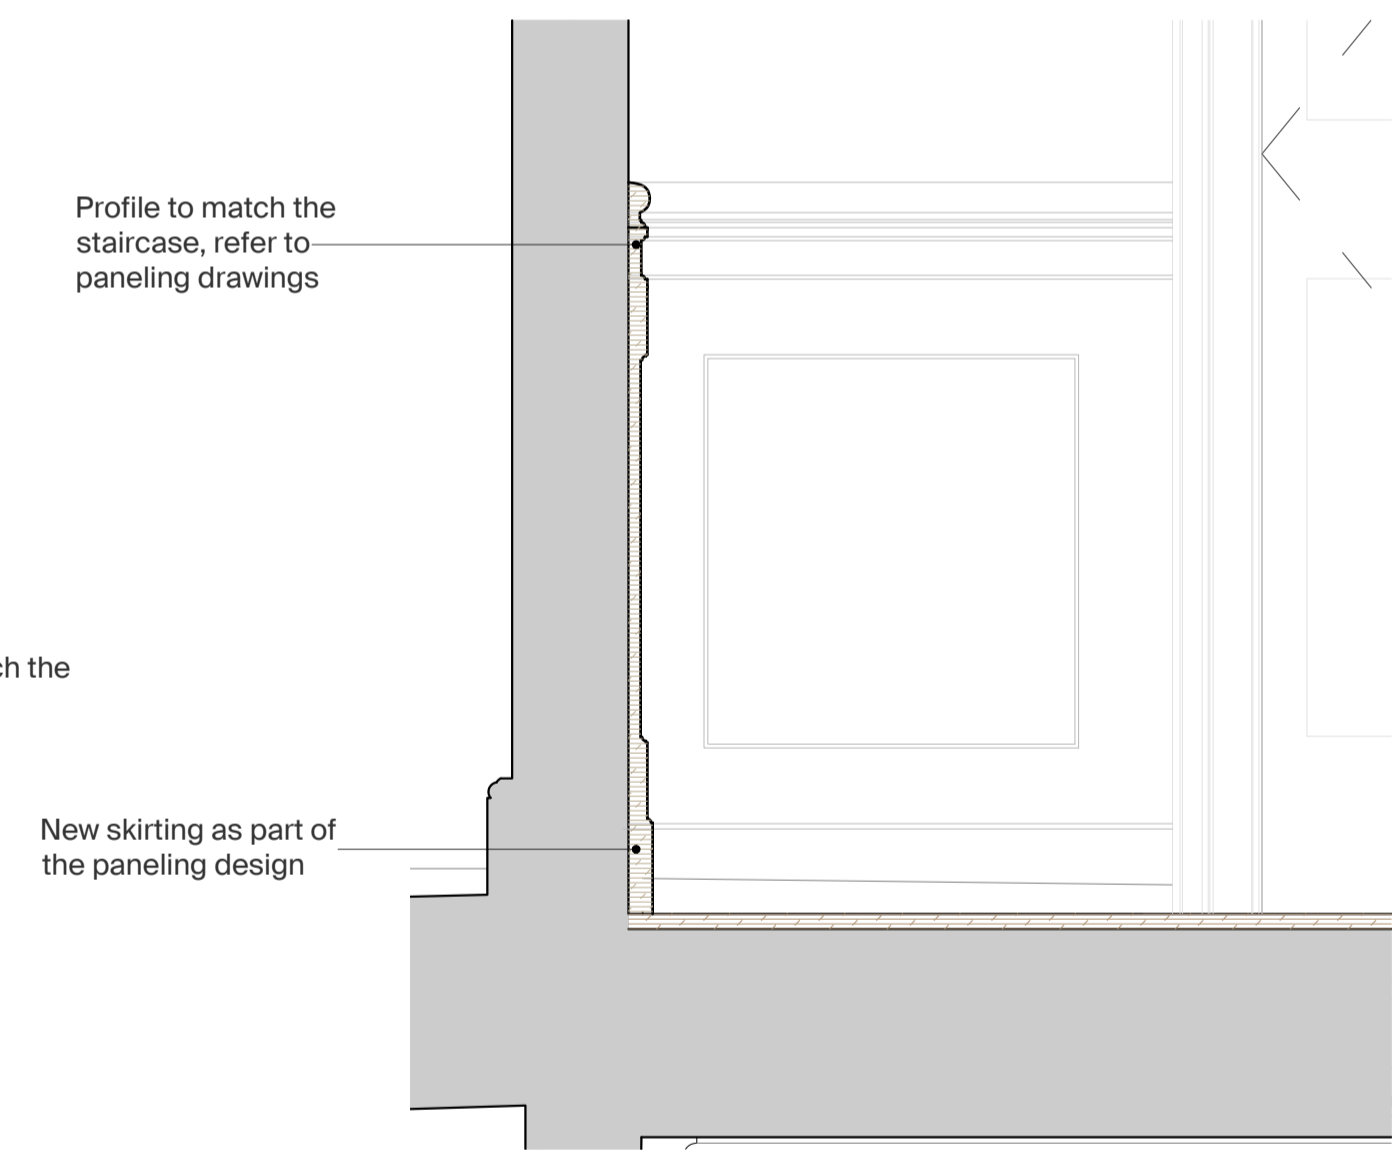

05 Proposed Paneling Detail  
1:10@A1, 1:20@A3

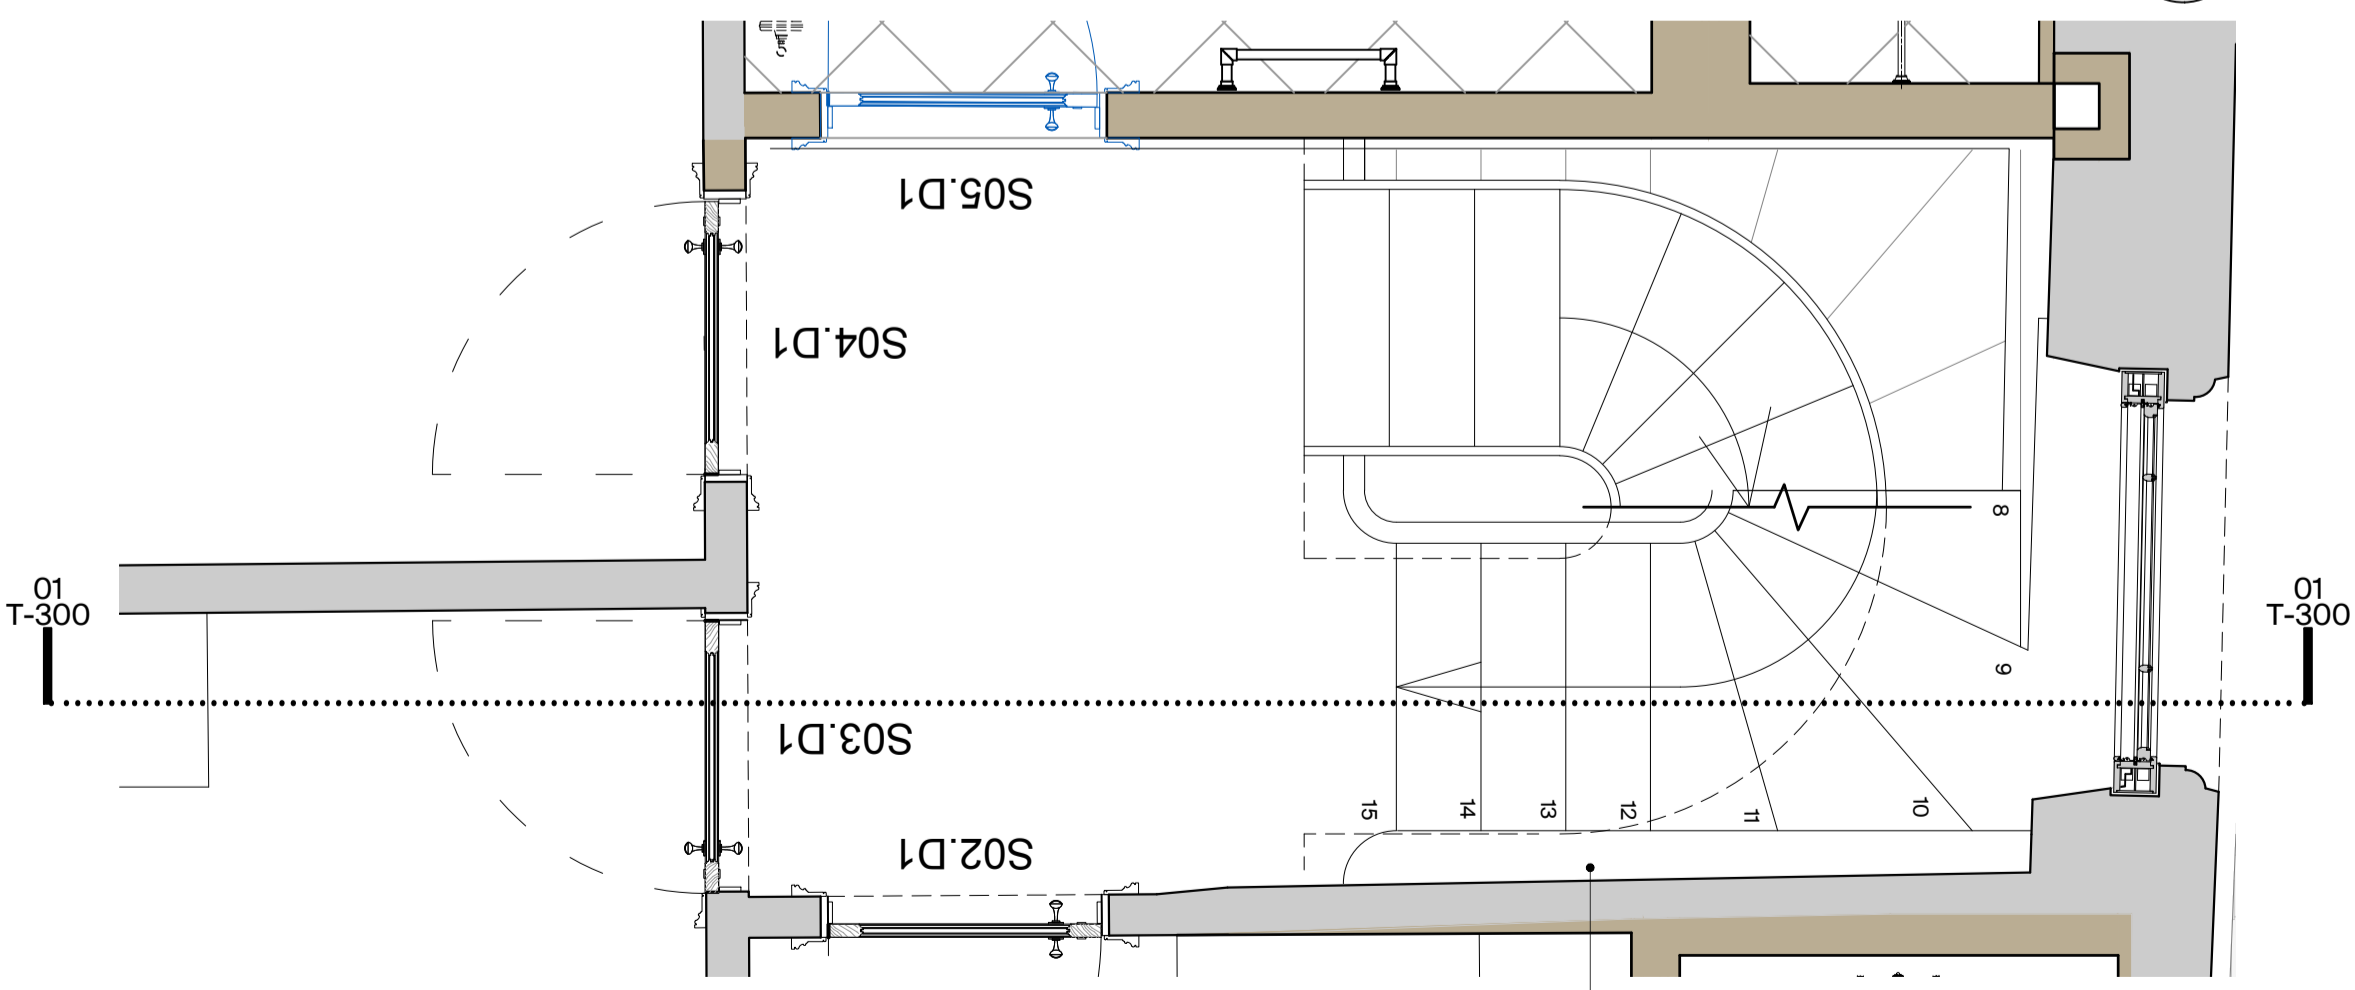

04 Proposed Second Floor Plan  
1:25@A1, 1:50@A3

