




01 Existing West Elevation (1 & 2)
1:50@A1, 1:100@A3

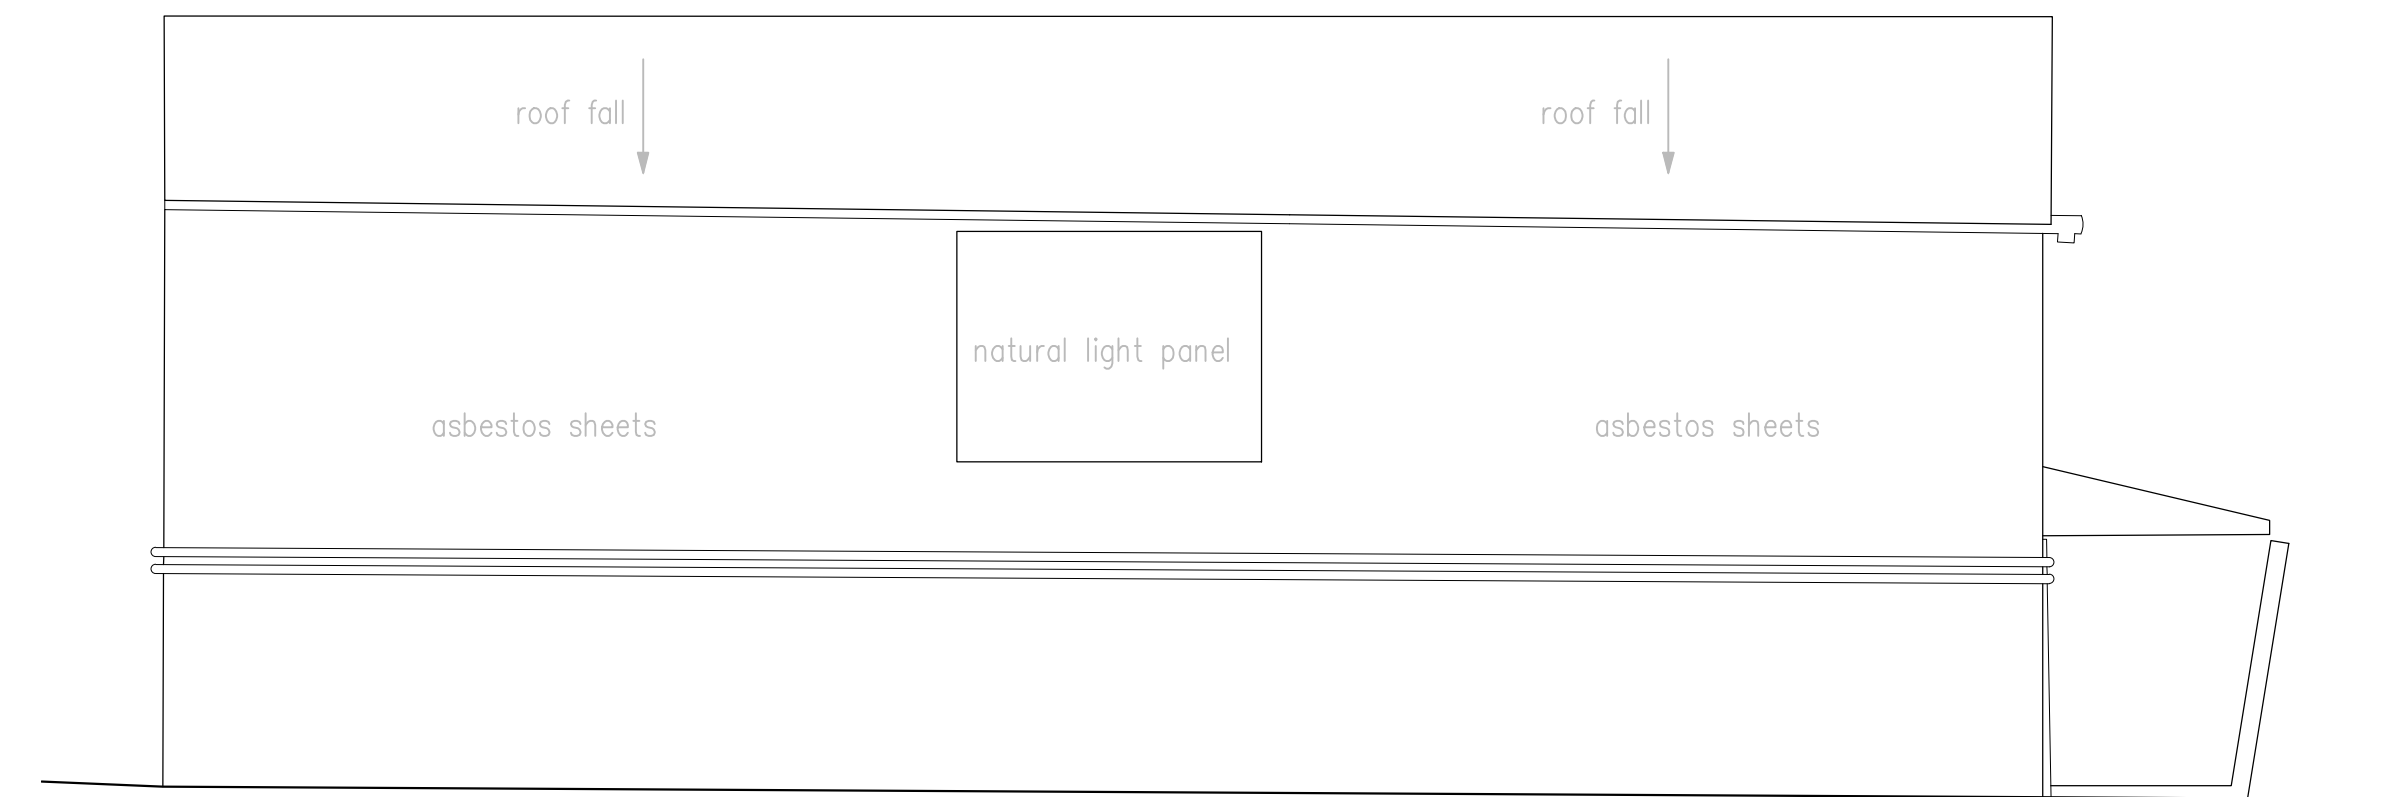


02 Existing North Elevation (1)
1:50@A1, 1:100@A3

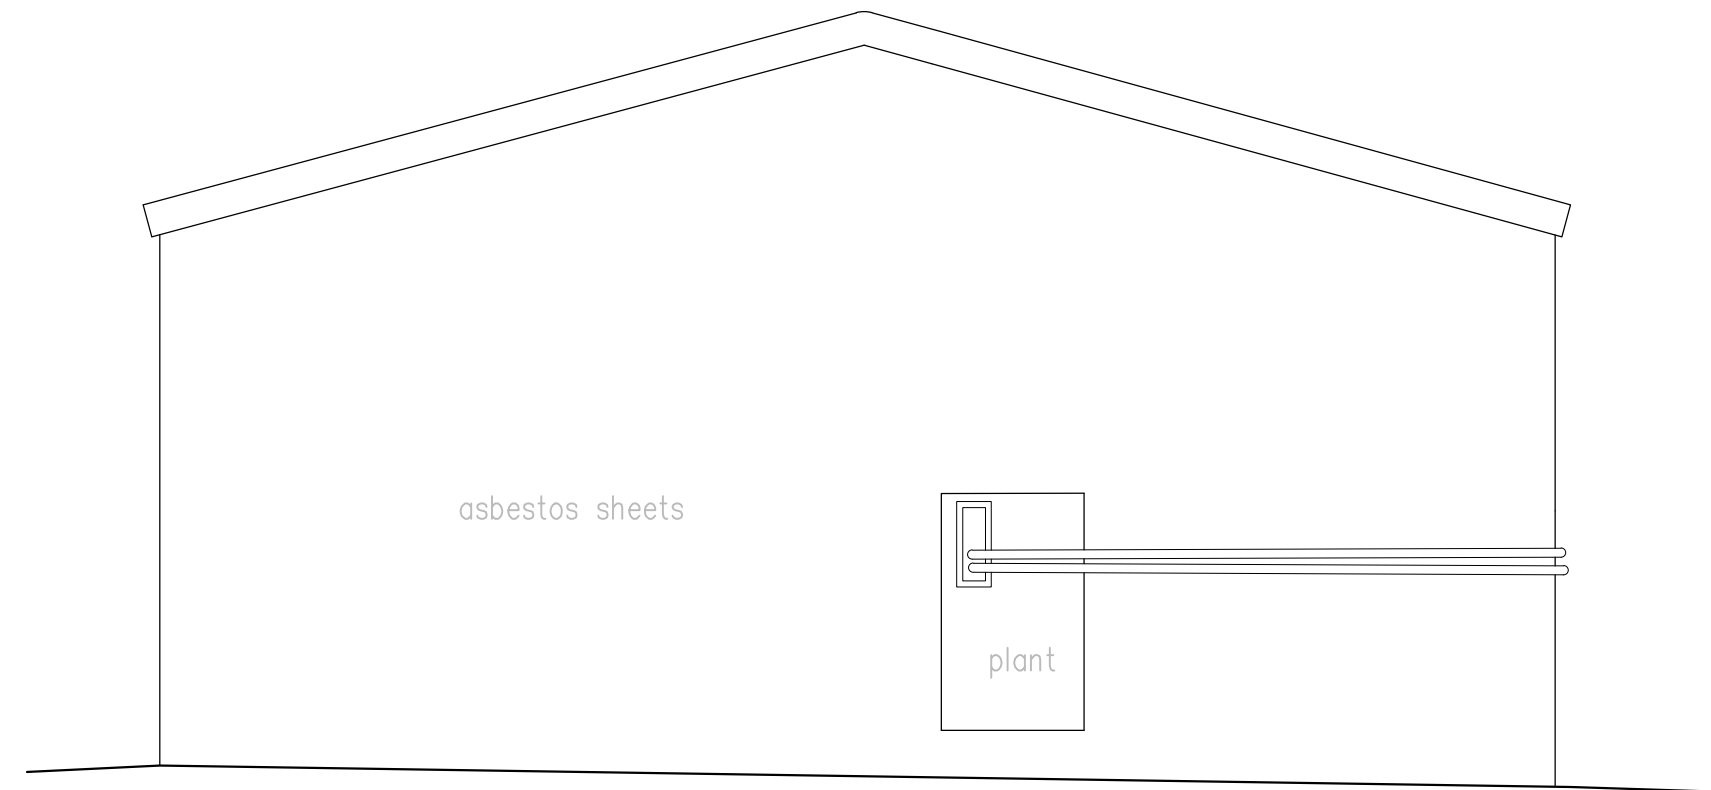


03 Existing East Elevation (1)
1:50@A1, 1:100@A3

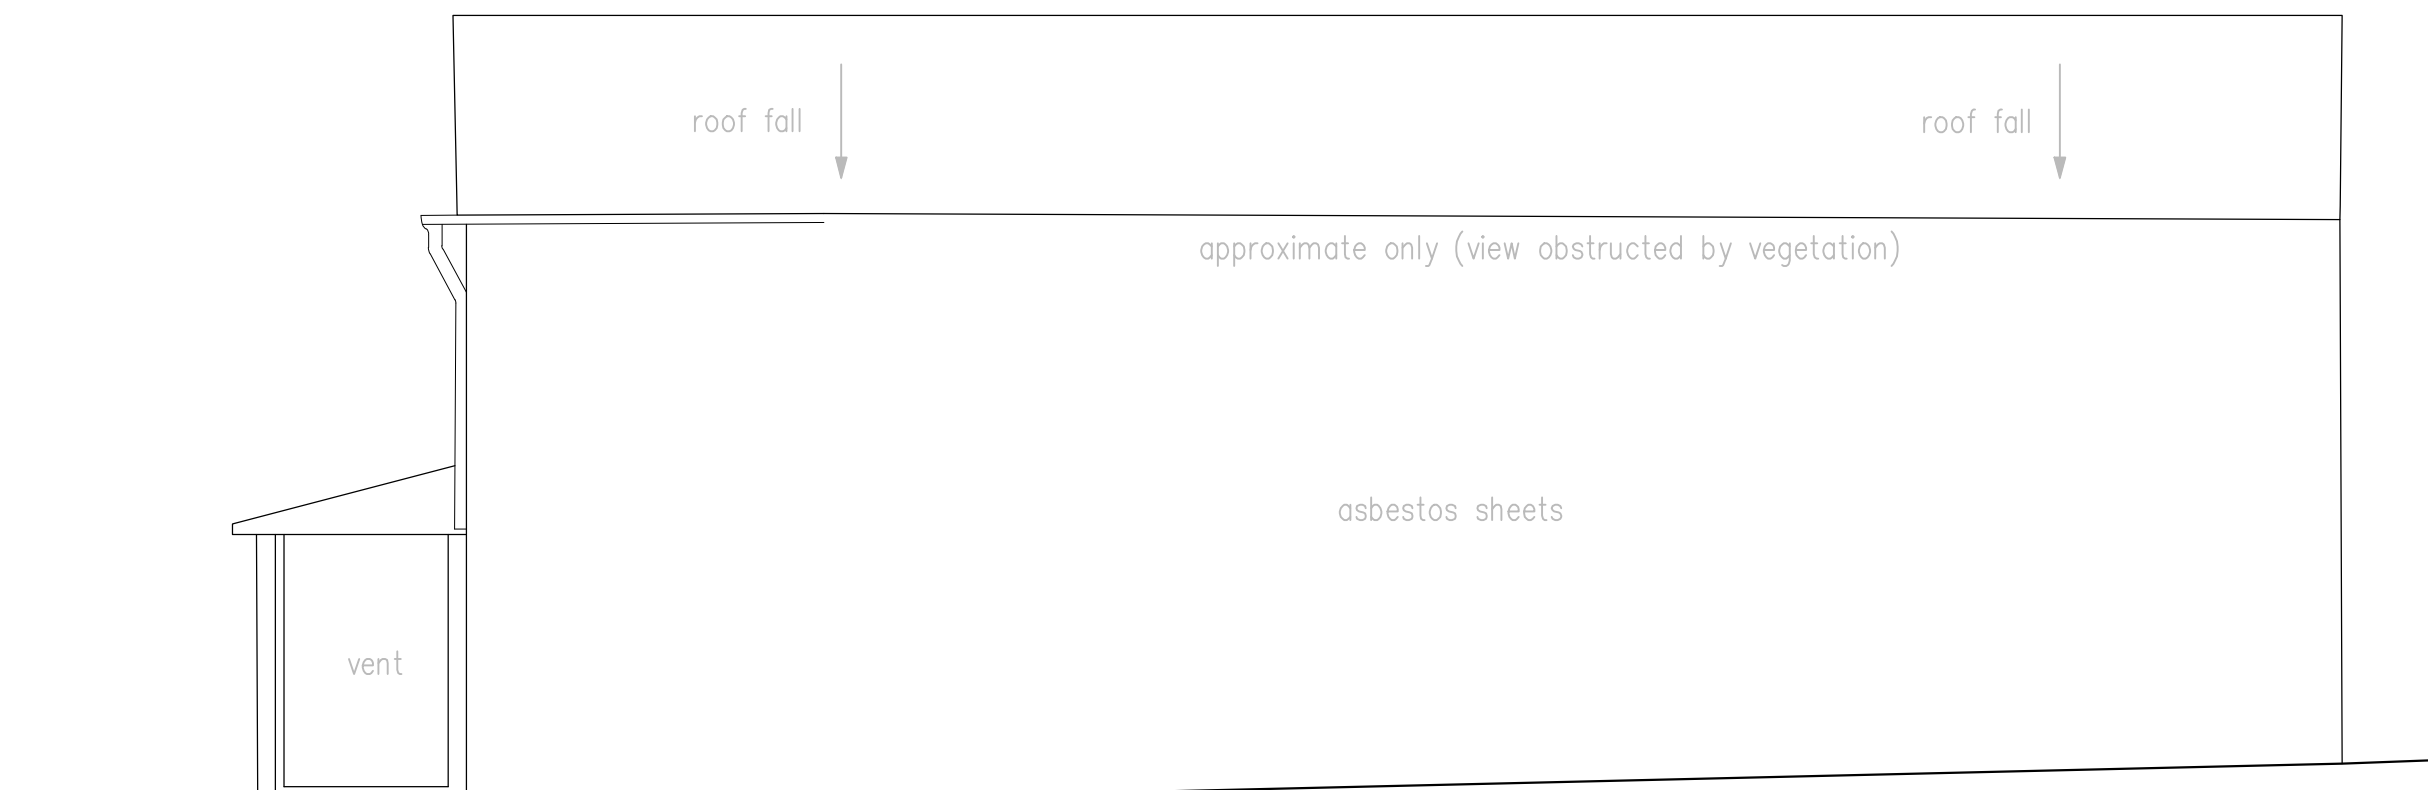

04 Existing South Elevation (1)
1:50@A1, 1:100@A3

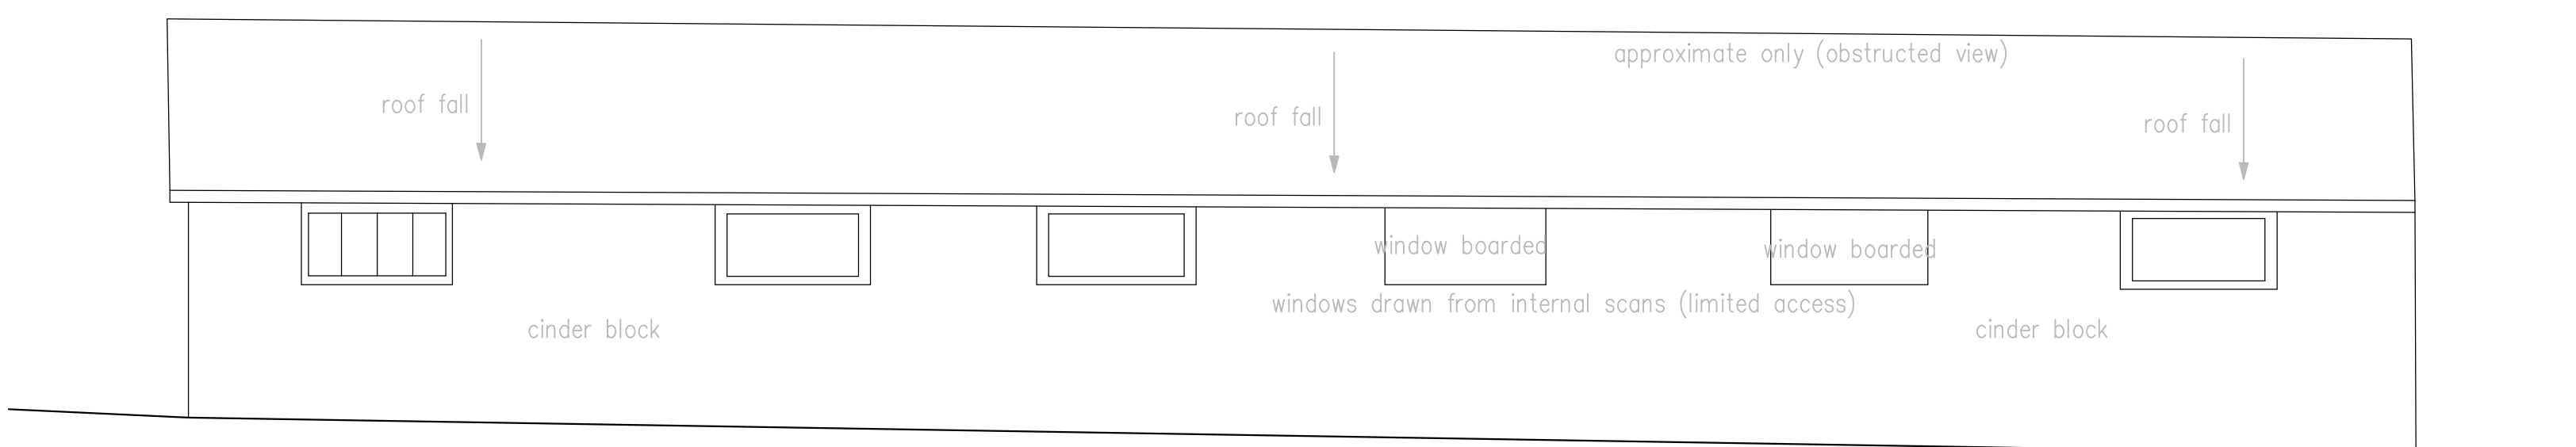

05 Existing North Elevation (2)
1:50@A1, 1:100@A3

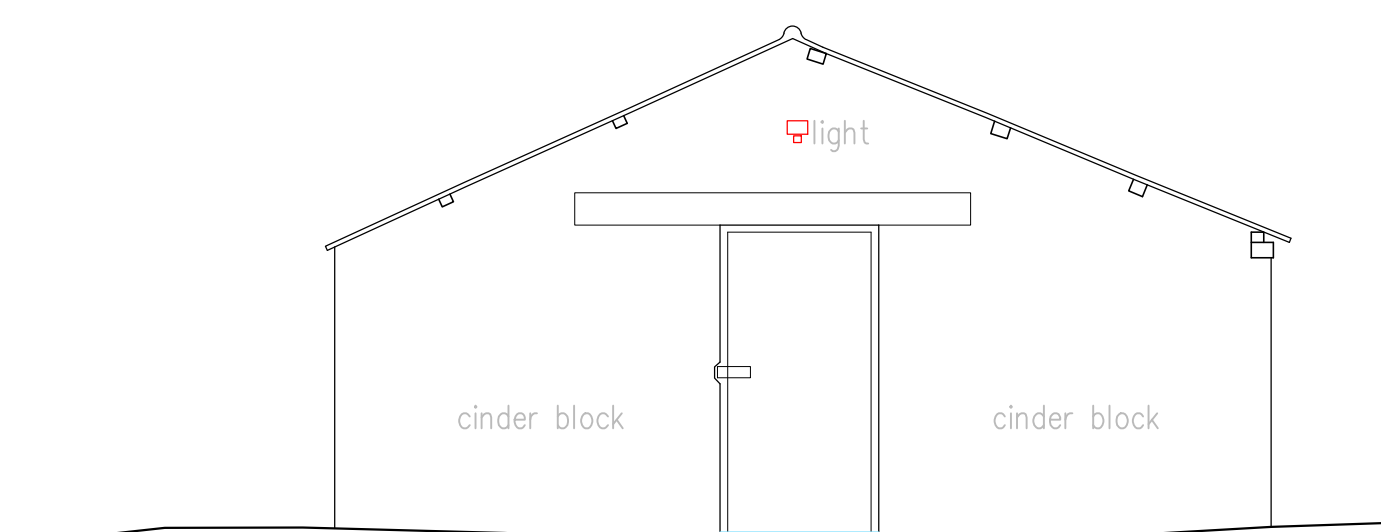

06 Existing East Elevation (2)
1:50@A1, 1:100@A3



This drawing is to be used for planning purposes only.
Not for construction.

This drawing is the property of Richard Parr Associates.
Copyright is reserved by them and the drawing is issued
on the condition that it is not copied, reproduced,
retained or disclosed to any unauthorised person, either
wholly or in part without written consent.

© Copyright Richard Parr Associates

Checked by
: : :

Drawn by
: : :

Date
: : :

Description
: : :

Rev
: : :

Job No
315
Project
West Bradley House
Title
Existing Elevations 1

Drwg No 315-LB-00-020.1-P1
Scale 1:50@A1, 1:100@A3
Date of First Issue March 2024
Status Planning



**RICHARD PARR
ASSOCIATES**

studio@richardparr.com
+44 (0)1453 860200
richardparr.com
@richardparrassociates

+
COUNTRY
Easter Park
Nympsfield, Stonehouse
Gloucestershire GL10 3UL

TOWN
The People's Hall
Studio 5, 2 Olaf Street
London W11 4BE

