

This drawing is to be used for planning purposes only. Not for construction.

This drawing is the property of Richard Parr Associates. Copyright is reserved by them and the drawing is issued on the condition that it is not copied, reproduced, retained or disclosed to any unauthorised person, either wholly or in part without written consent.

© Copyright Richard Parr Associates

Checked by
.....

Drawn by
.....

Date
.....

Description
.....
Rev
.....

Job No
315

Project
West Bradley House


Title
Existing Ground Floor Plan - Apple Barn

Drig No
MH-00-010.2-P1

Scale
1:50@A1, 1:100@A3

Date of First Issue
March 2024

Status
Planning

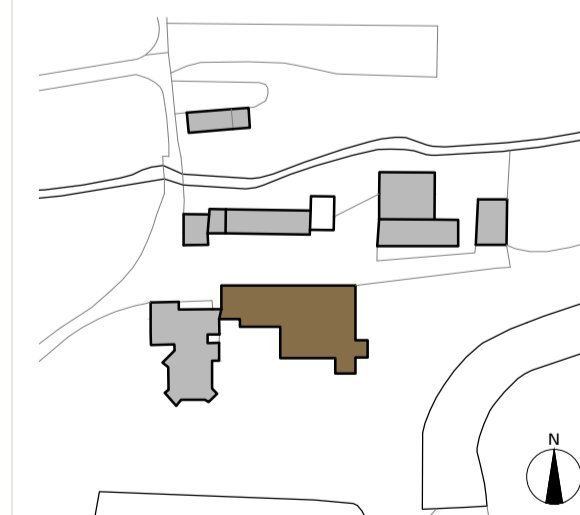


RICHARD PARR ASSOCIATES


studio@richardparr.com
+44 (0)1453 860200
richardparr.com
@richardparrassociates

+ COUNTRY
Easter Park
Nympsfield, Stonehouse
Gloucestershire GL10 3UL

TOWN
The People's Hall
Studio 5, 2 Olaf Street
London W11 4BE

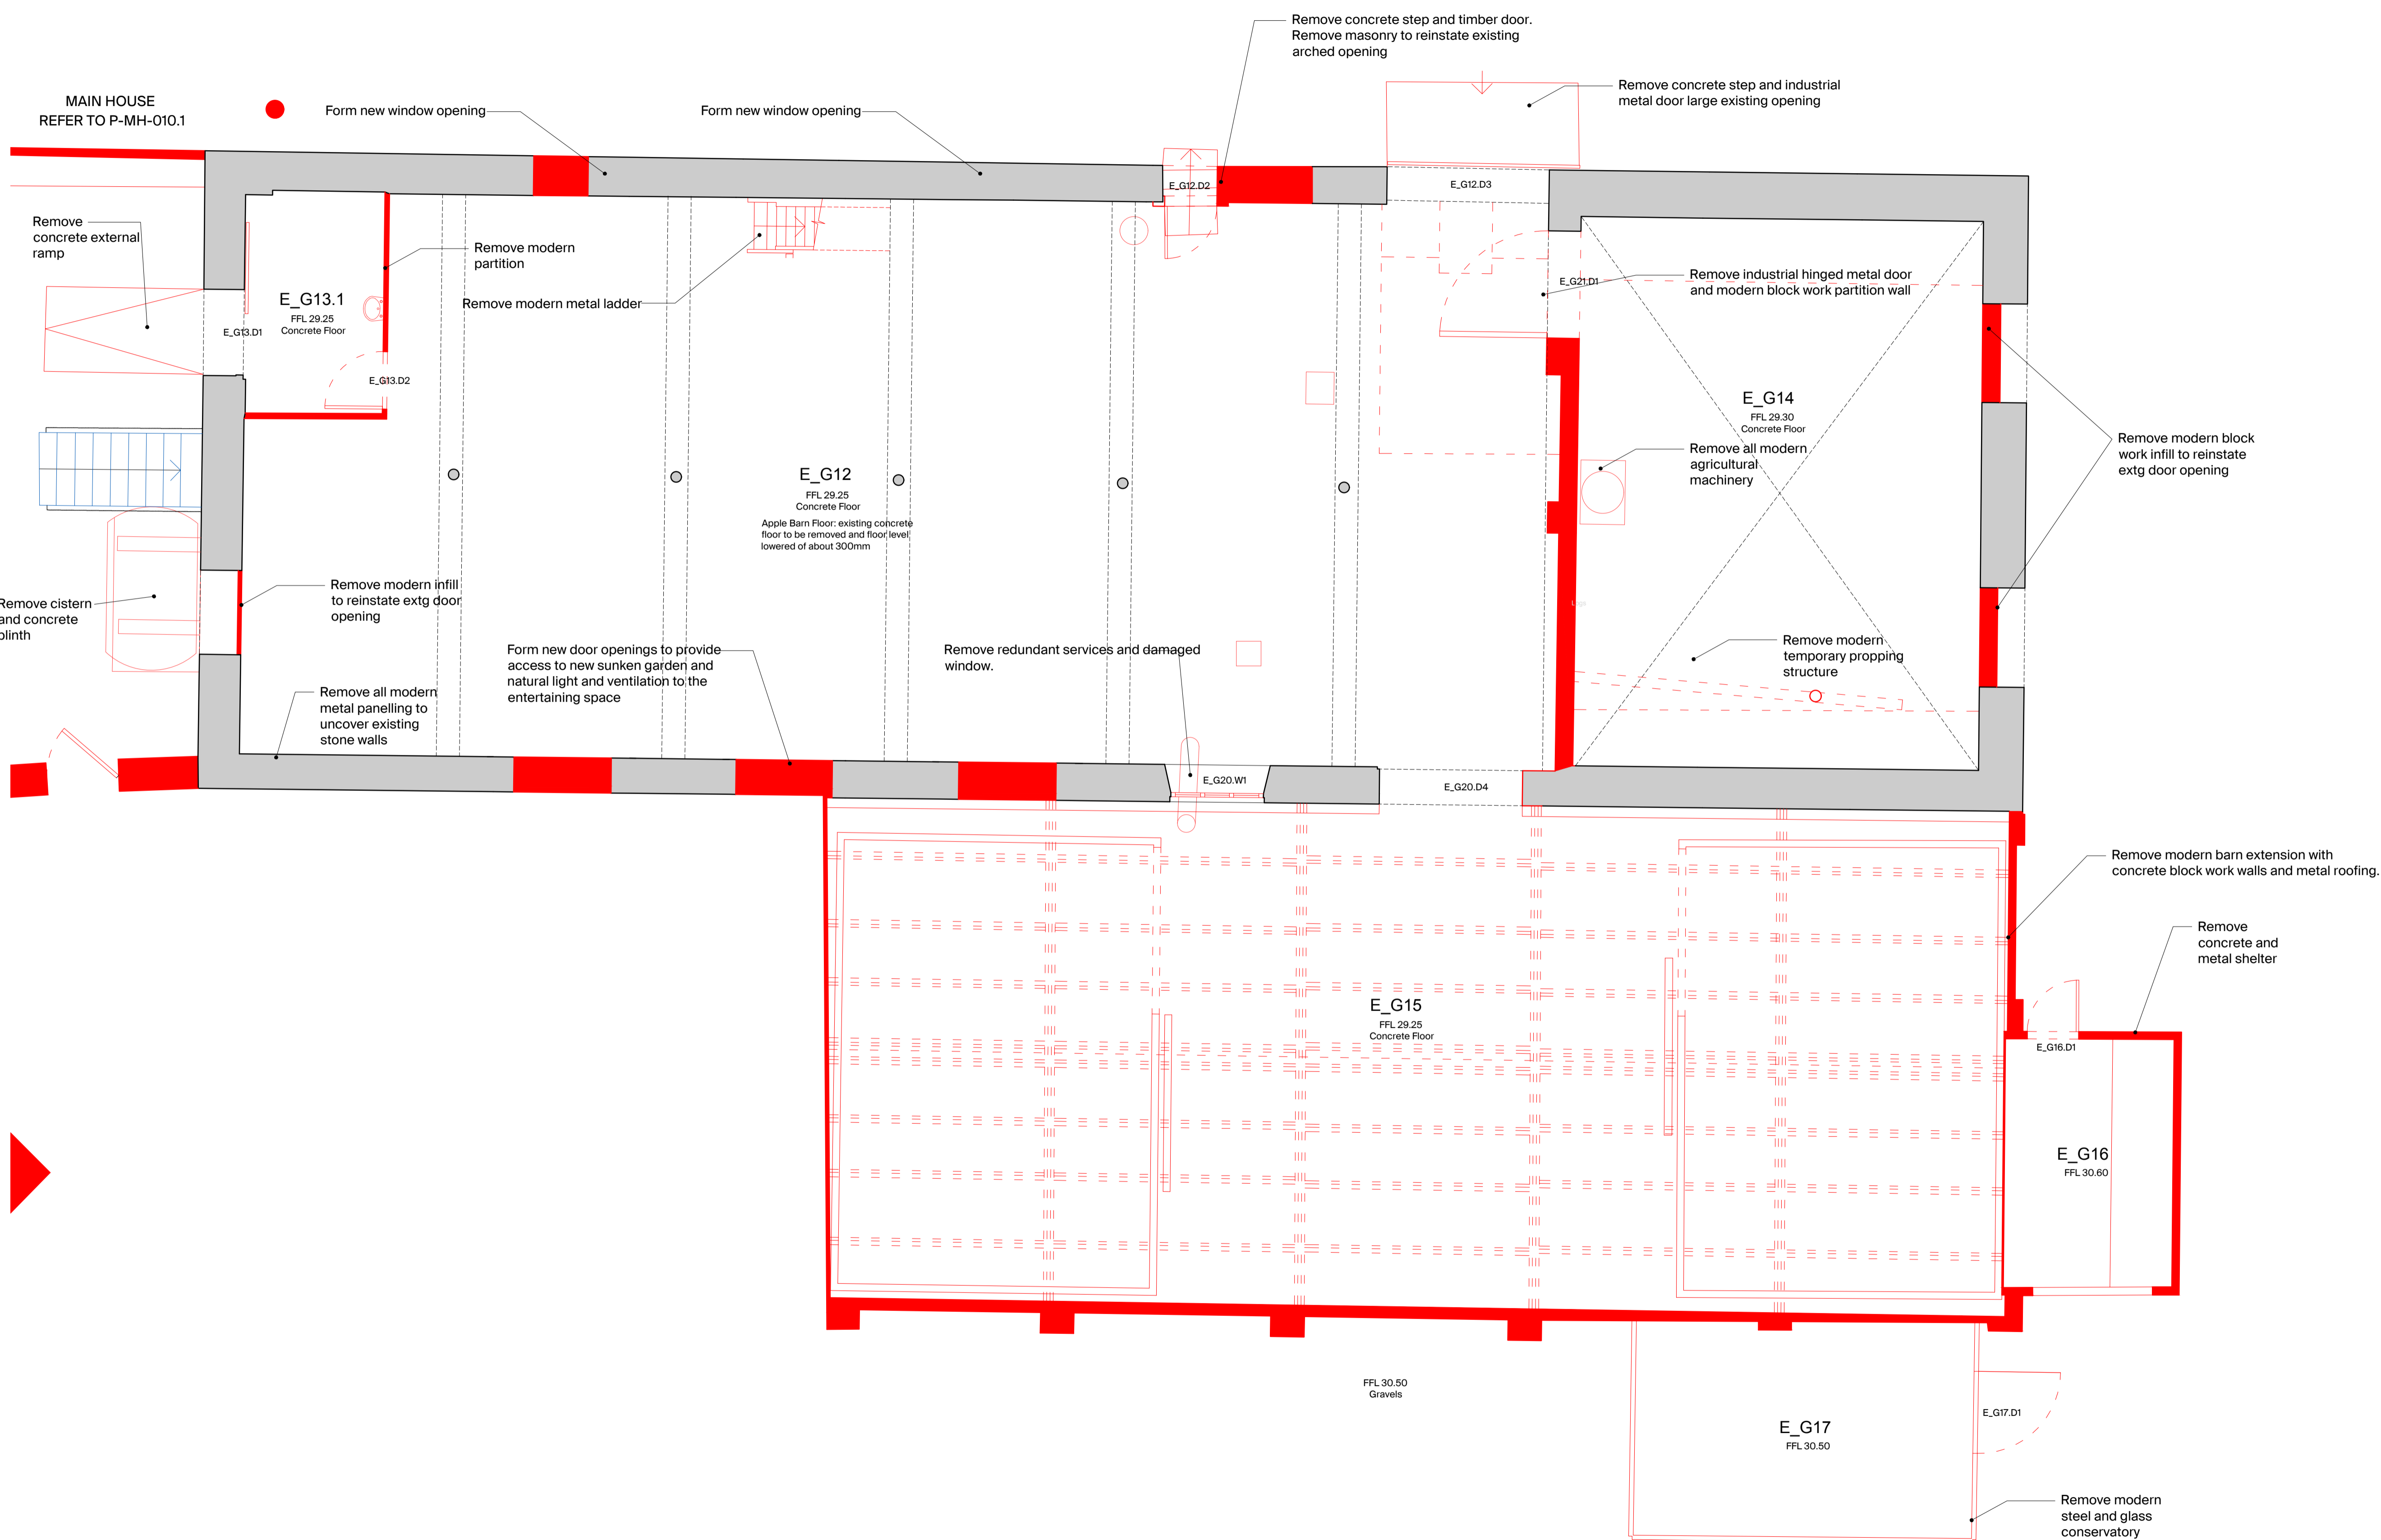

02 Existing Ground Floor Plan - Apple Barn
1:50@A1, 1:100@A3

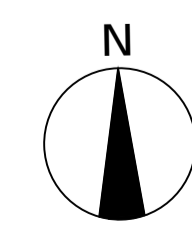

LEGEND
Demolitions