



This drawing is to be used for planning purposes only. Not for construction.

This drawing is the property of Richard Parr Associates. Copyright is reserved by them and the drawing is issued on the condition that it is not copied, reproduced, retained or disclosed to any unauthorised person, either wholly or in part without written consent.

© Copyright Richard Parr Associates

Checked by
.....

Drawn by
.....

Date
.....

Description
.....

Rev
.....

Job No

315

Project

West Bradley House

Title

Proposed External Door Schedule 3

Drwg No

315-MH-00-333

Scale

1:25@A1, 1:50@A3

Date of First Issue

March 2024

Status

Planning




①

RICHARD PARR ASSOCIATES


studio@richardparr.com
+44 (0)1453 860200
richardparr.com
@richardparrassociates

+ COUNTRY
Easter Park
Nympsfield, Stonehouse
Gloucestershire GL10 3UL


TOWN
The People's Hall
Studio 5, 2 Olaf Street
London W11 4BE

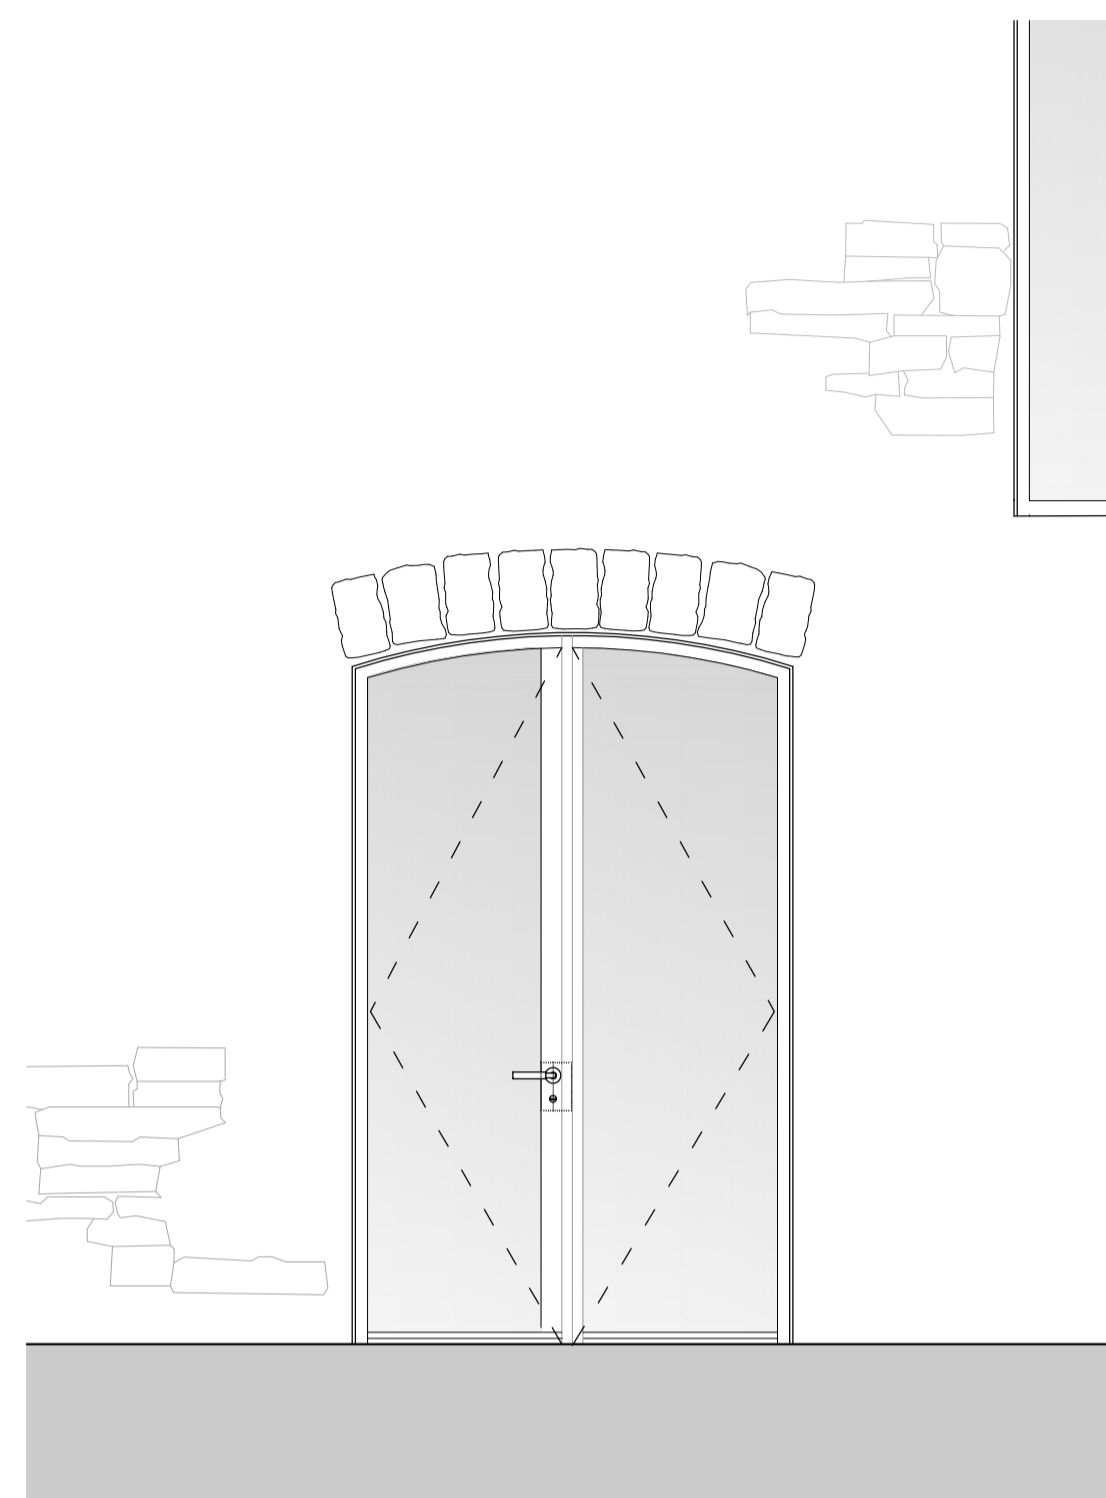


Glazed double doors:
Level sill threshold, reinstated original opening, lime repointed existing stone arched lintels, original stone reveals.
Frame: PPC aluminium frame to both leaves, concealed slimline outer frame
Glazing: double glazed unit with low-iron glass (toughened inner pane and laminated outer pane) to U-value 1.4 W/m2k.

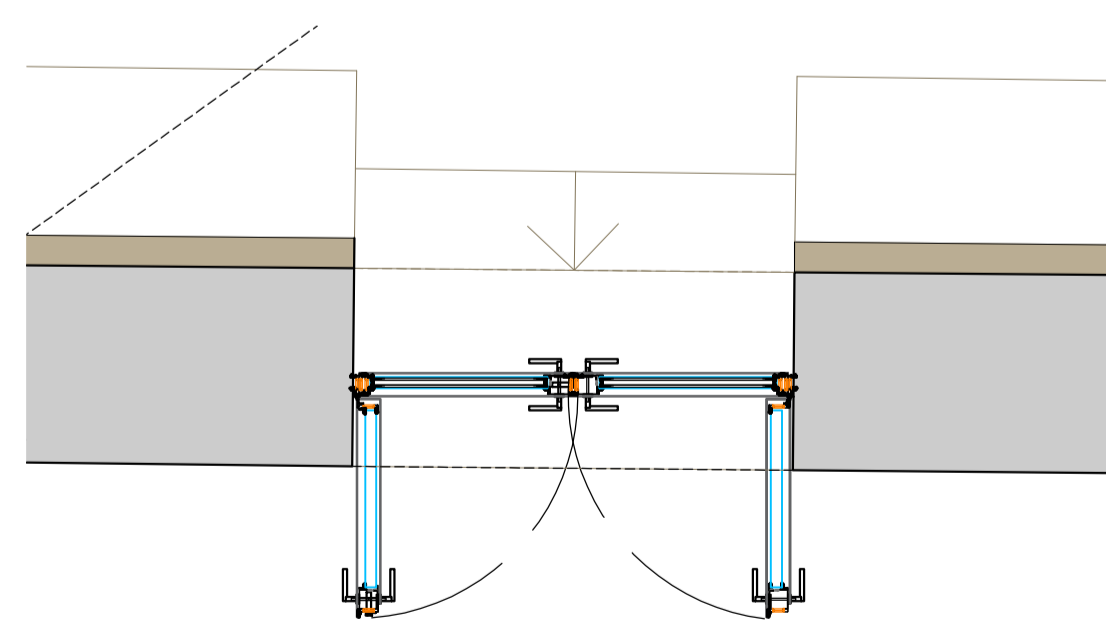

01 G11.D1, G11.D2
1:25@A1, 1:50@A3

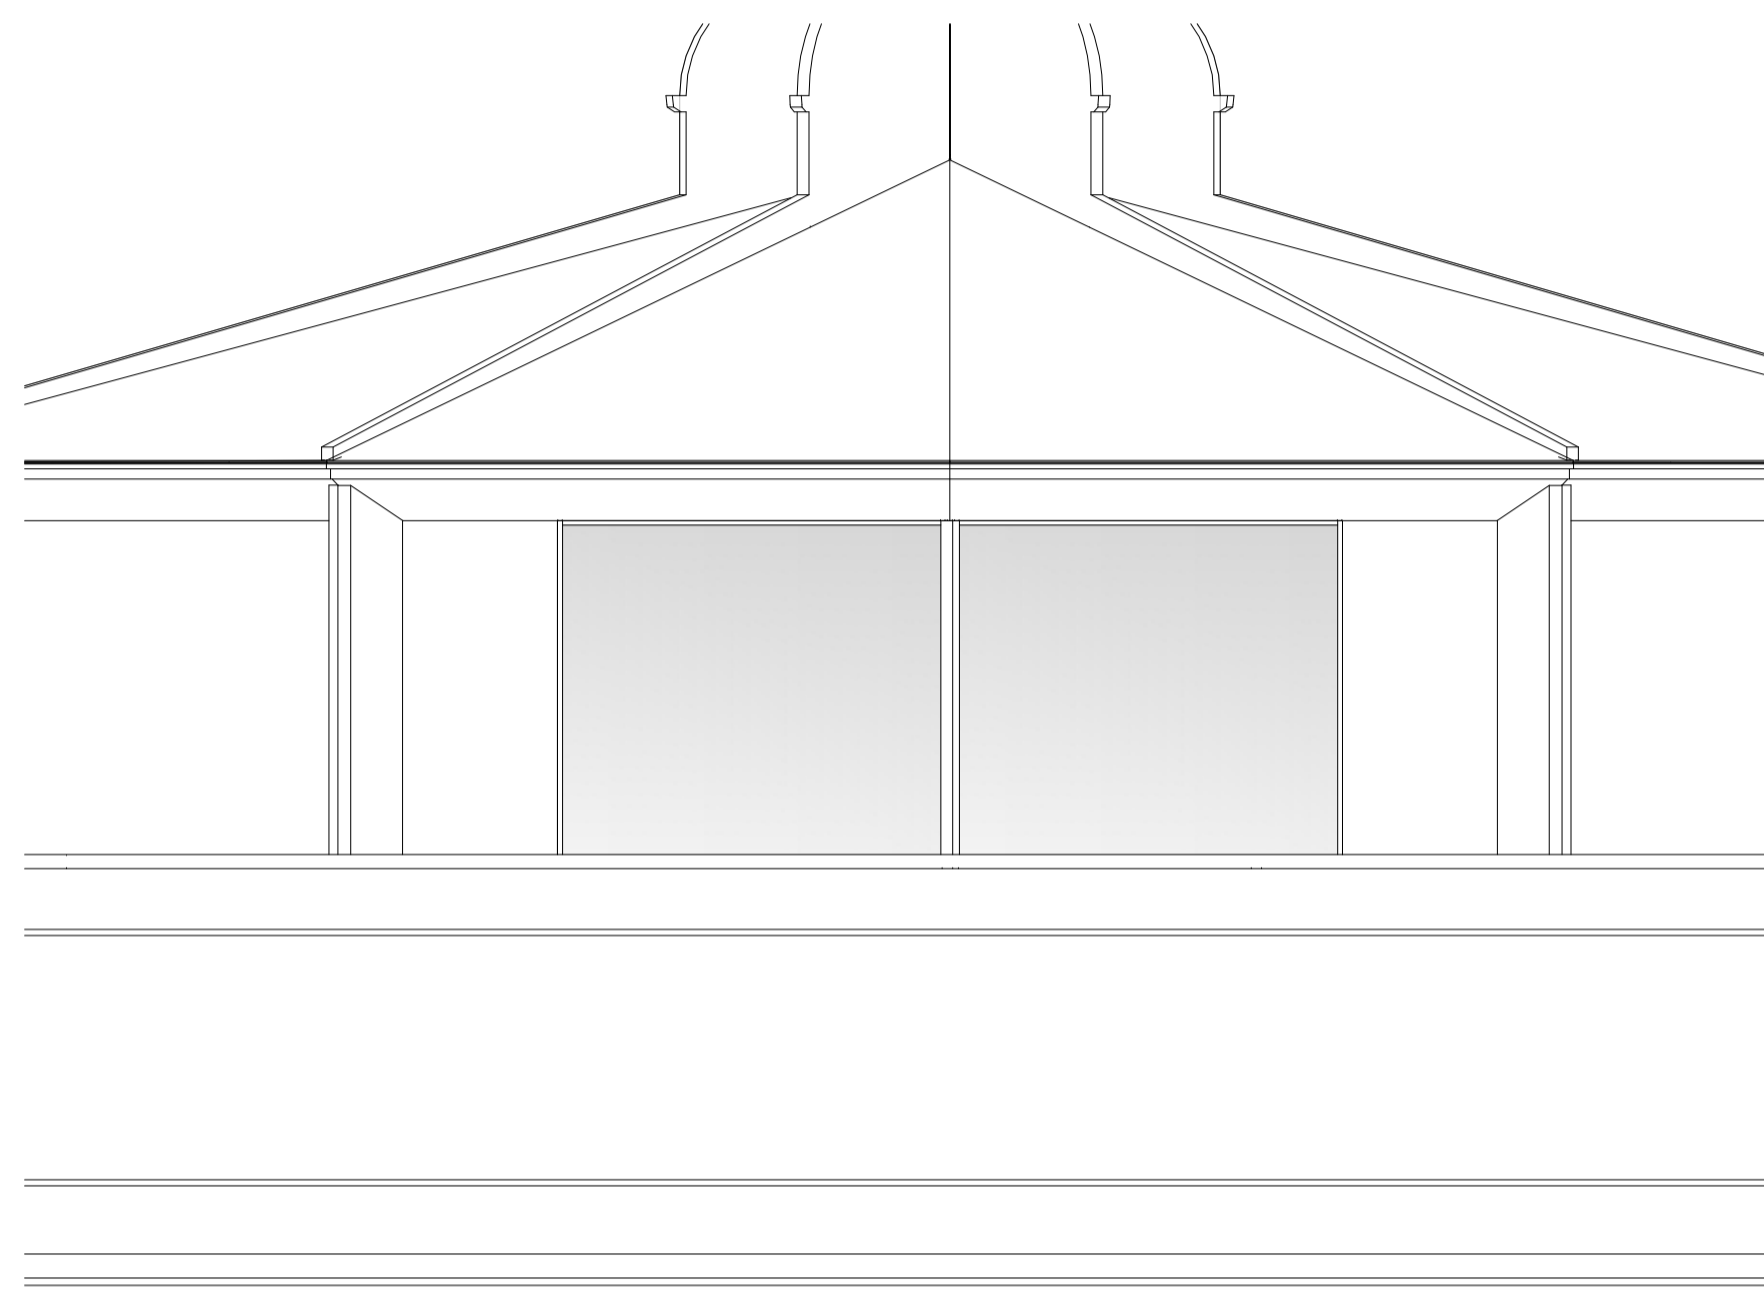

Sliding glazed door:
Metal flush sill threshold and reveals to form opening, metal flush threshold.
Frame: PPC aluminium, concealed frame with slimline meeting stile handle profile - 20mm.
Glazing: double glazed unit with low-iron glass (toughened inner pane and laminated outer pane) to U-value 1.4 W/m2k.

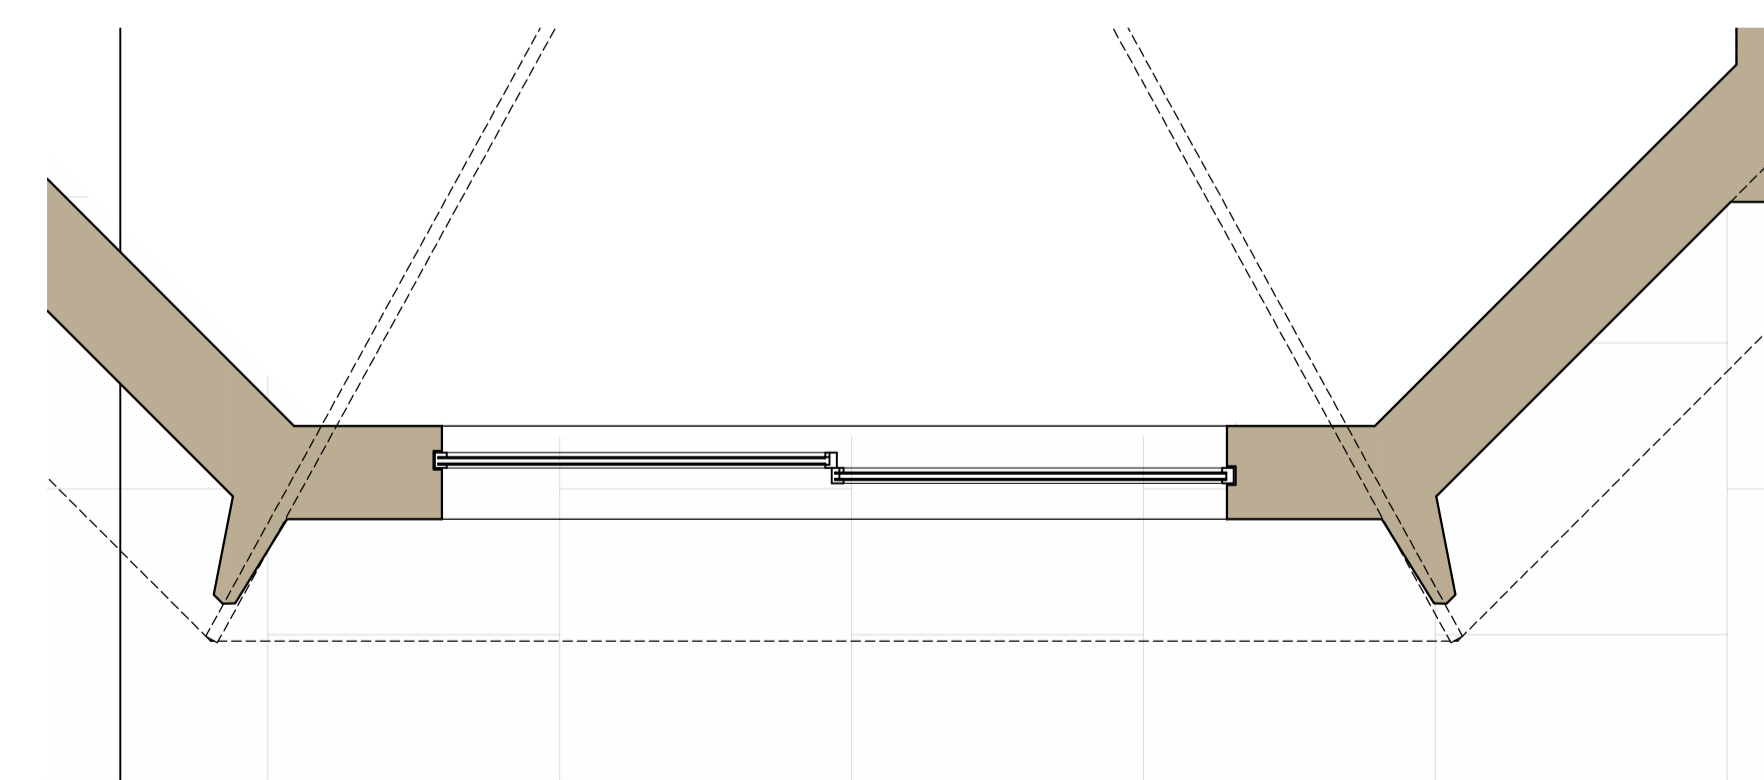

03 T01.D1, T01.D2, T01.D3
1:25@A1, 1:50@A3

