





**PROPOSED FRONT ELEVATION**  
SCALE 1:100

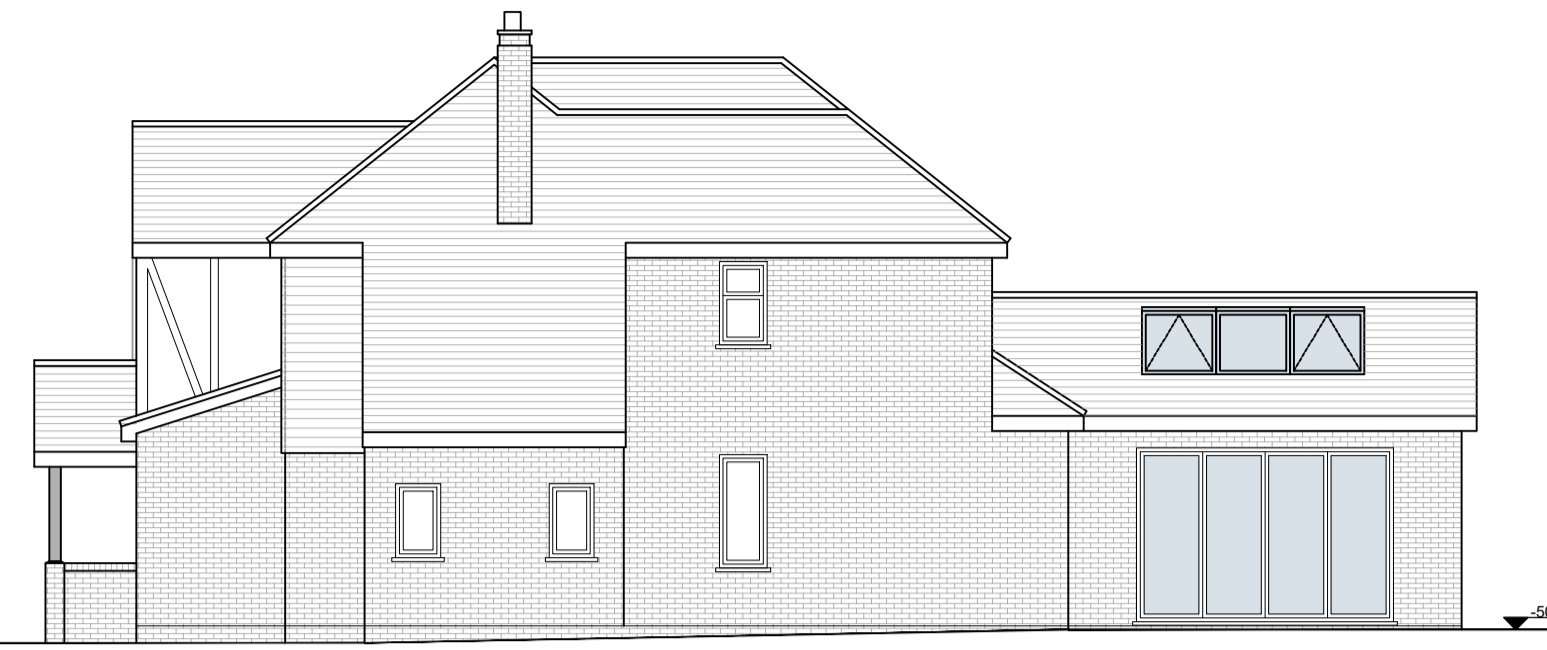

**PROPOSED SIDE ELEVATION**  
SCALE 1:100

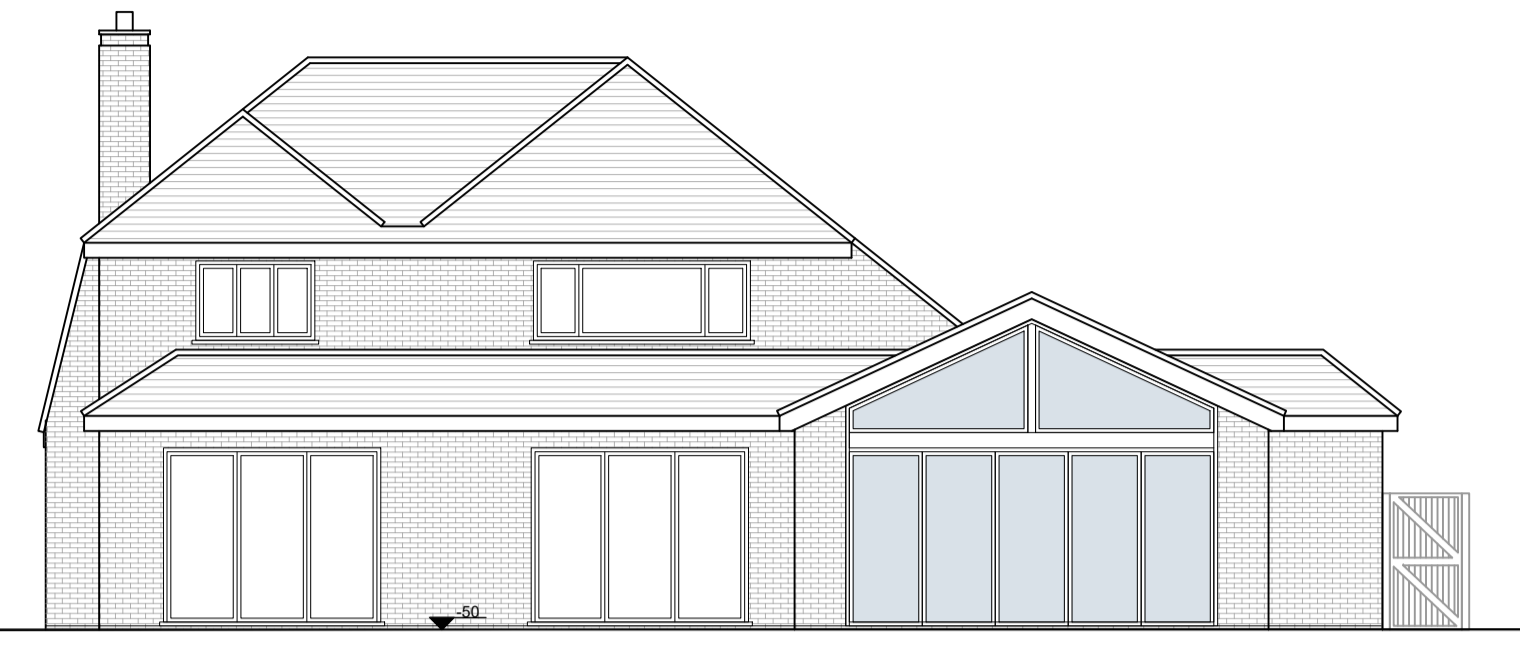

**PROPOSED REAR ELEVATION**  
SCALE 1:100



**EXISTING SIDE ELEVATION**  
SCALE 1:100



**PROPOSED SIDE ELEVATION**  
SCALE 1:100



**EXISTING FRONT ELEVATION**  
SCALE 1:100



**EXISTING SIDE ELEVATION**  
SCALE 1:100



**EXISTING REAR ELEVATION**  
SCALE 1:100

DO NOT SCALE OFF THIS DRAWING  
ALL DIMENSIONS TO BE CHECKED ON SITE  
ANY DISCREPANCIES TO BE REPORTED TO  
THE MANU DESIGN LIMITED ASAP

ALL STRUCTURAL DETAILS TO ENGINEER'S  
DETAILS

Rev.	Date	Comment

Site Address: Coppers, Sarratt lane, Rickmansworth  
Hertfordshire  
WD3 4AD

Project Title: Single storey rear, front part  
extension and internal alterations

Drawing Title: Existing and proposed elevations

Date: 26.04.24

Scale: 1:100 @A1

Drawn: LV Rev:

Drawing No: **CP/102**



manu design limited  
24 chapman crescent  
harrow, HA3 0TE  
mobile: +44(0)7964350336  
email: info@manudesign.co.uk