


EXISTING SITE PLAN
SCALE 1:200

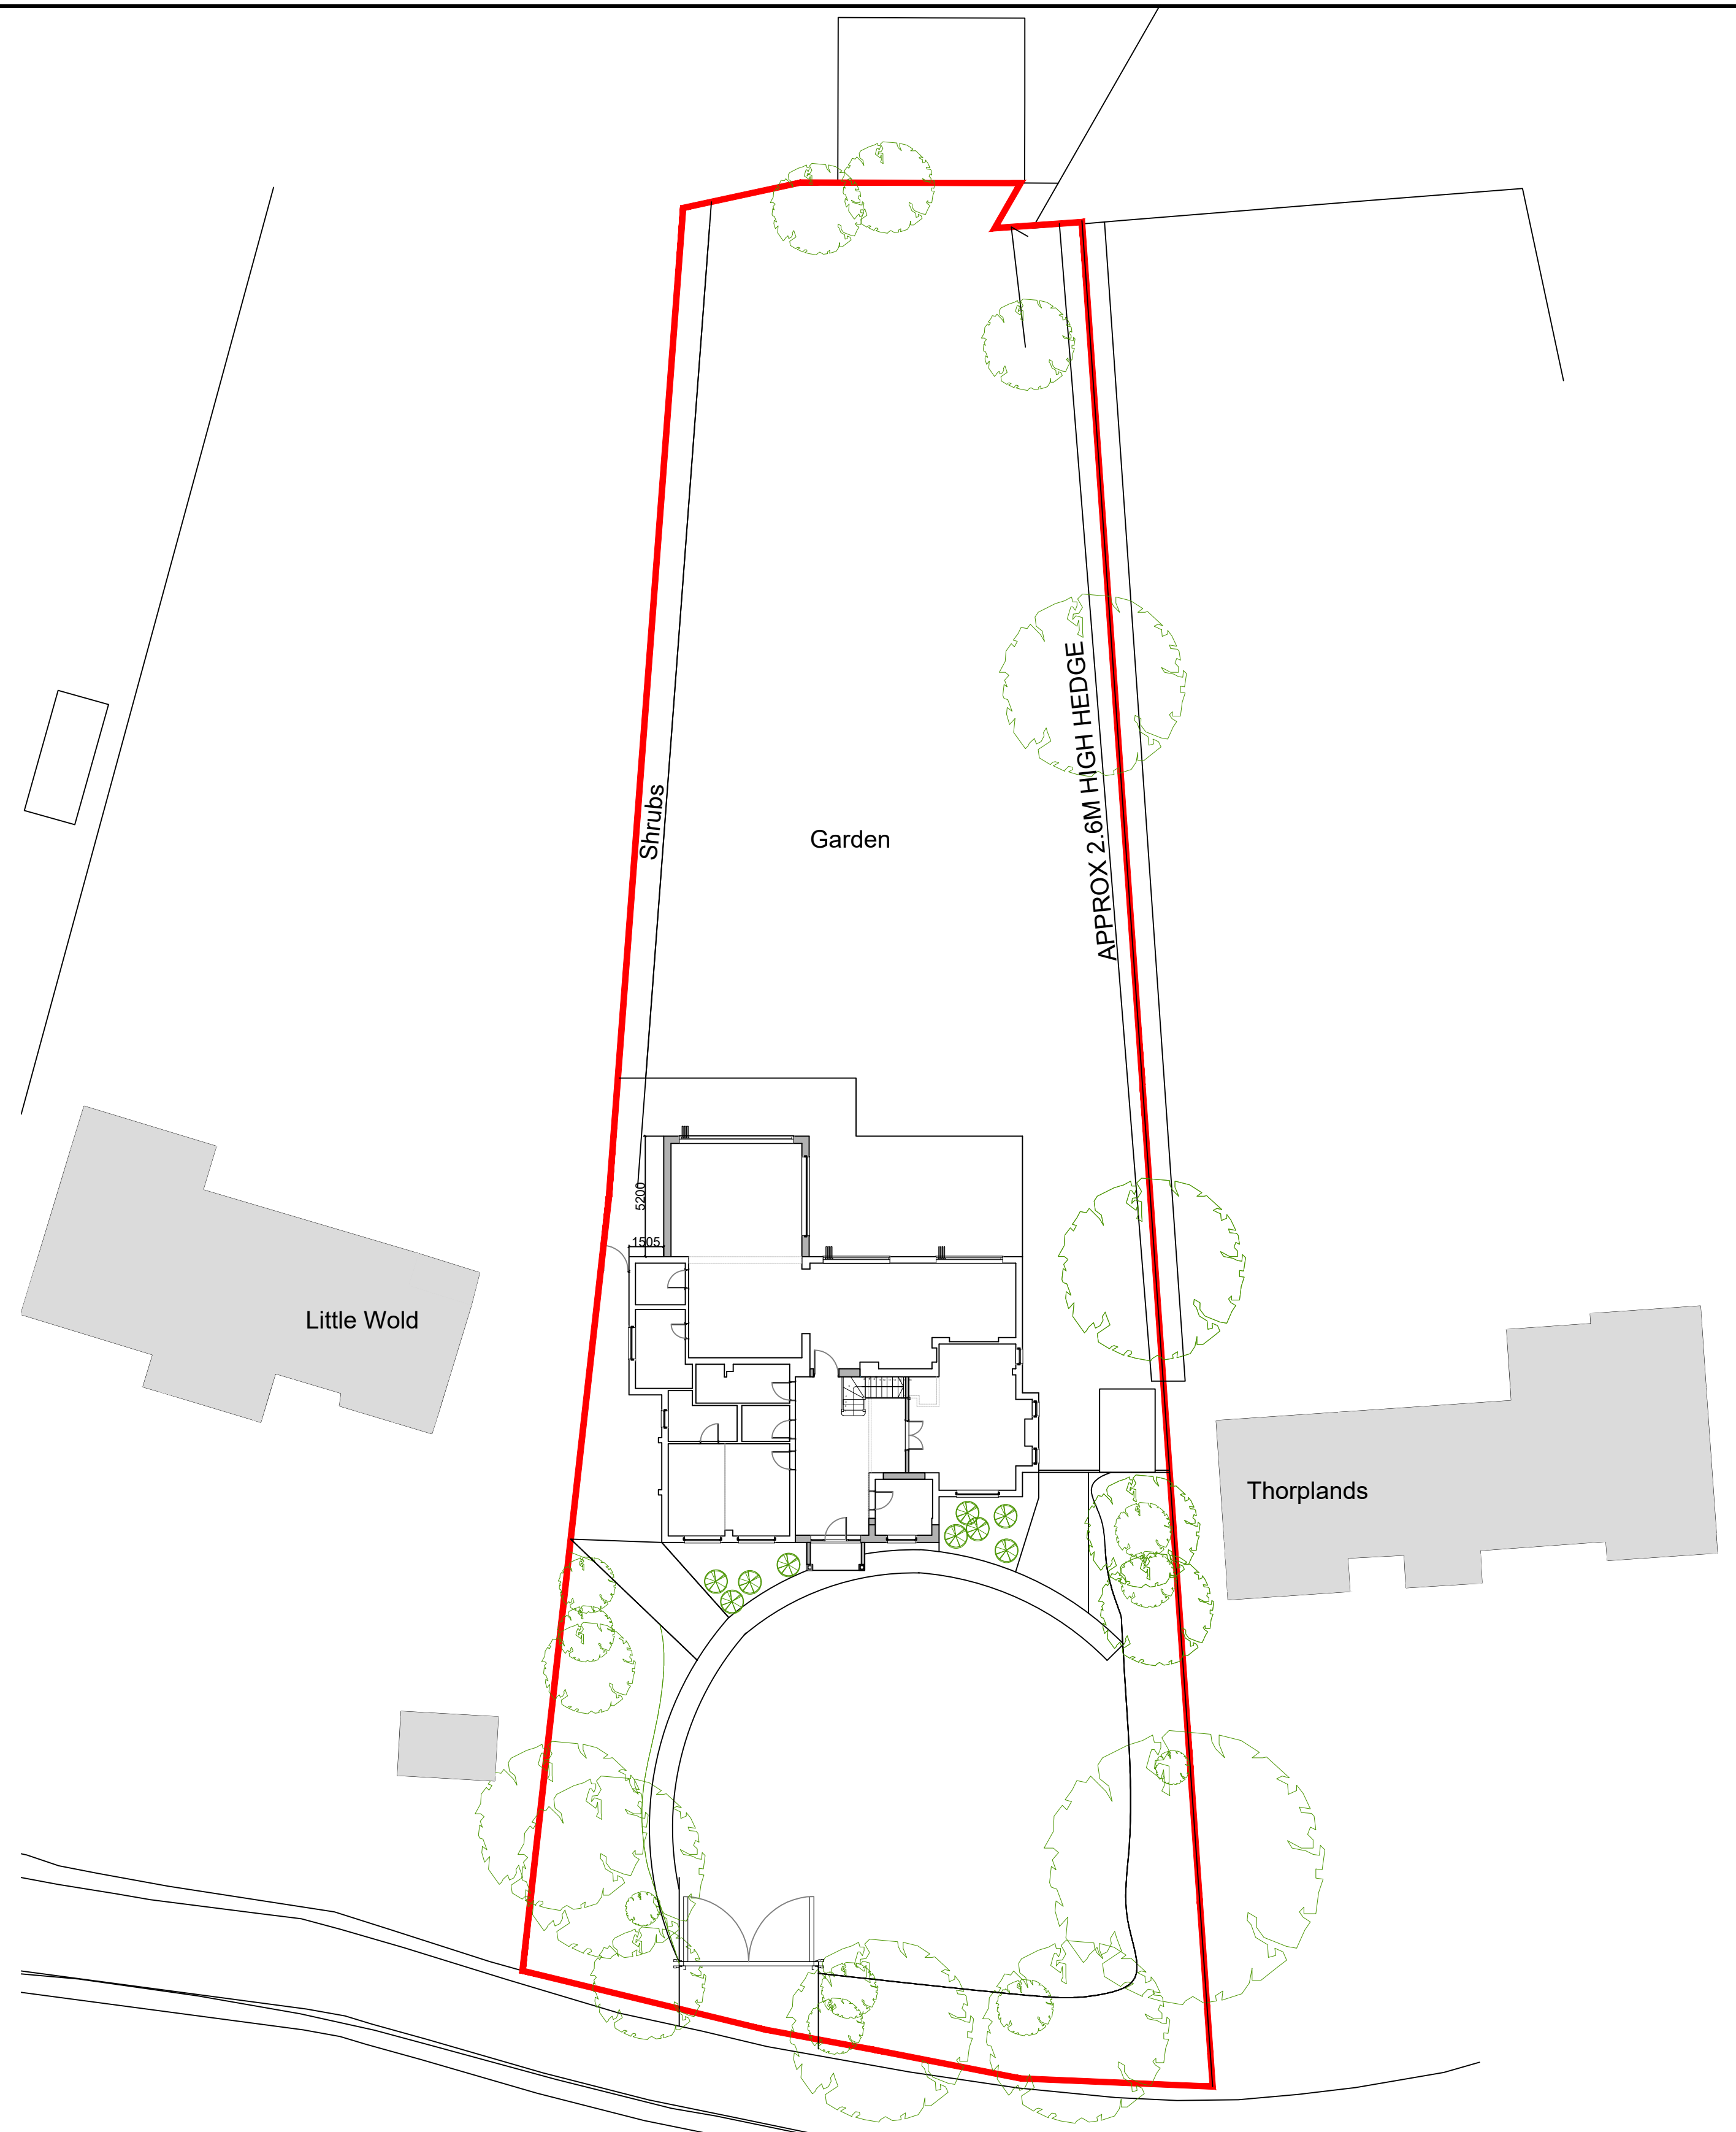

PROPOSED SITE PLAN
SCALE 1:200

DO NOT SCALE OFF THIS DRAWING
ALL DIMENSIONS TO BE CHECKED ON SITE
ANY DISCREPANCIES TO BE REPORTED TO
THE MANU DESIGN LIMITED ASAP

ALL STRUCTURAL DETAILS TO ENGINEER'S
DETAILS

Rev.	Date	Comment

Site Address: Coppers, Sarratt lane, Rickmansworth
Hertfordshire
WD3 4AD

Project Title: Single storey rear, front part
extension and internal alterations

Drawing Title: Existing and proposed site plans

Date: 26.04.24

Scale: 1:200 @A1

Drawn: LV Rev:

Drawing No: **CP/100**



manu design limited
24 chapman crescent
narrow, HA3 0TE
mobile: +44(0)7964350336
email: info@manudesign.co.uk