






3 Front Elevation
1 : 100

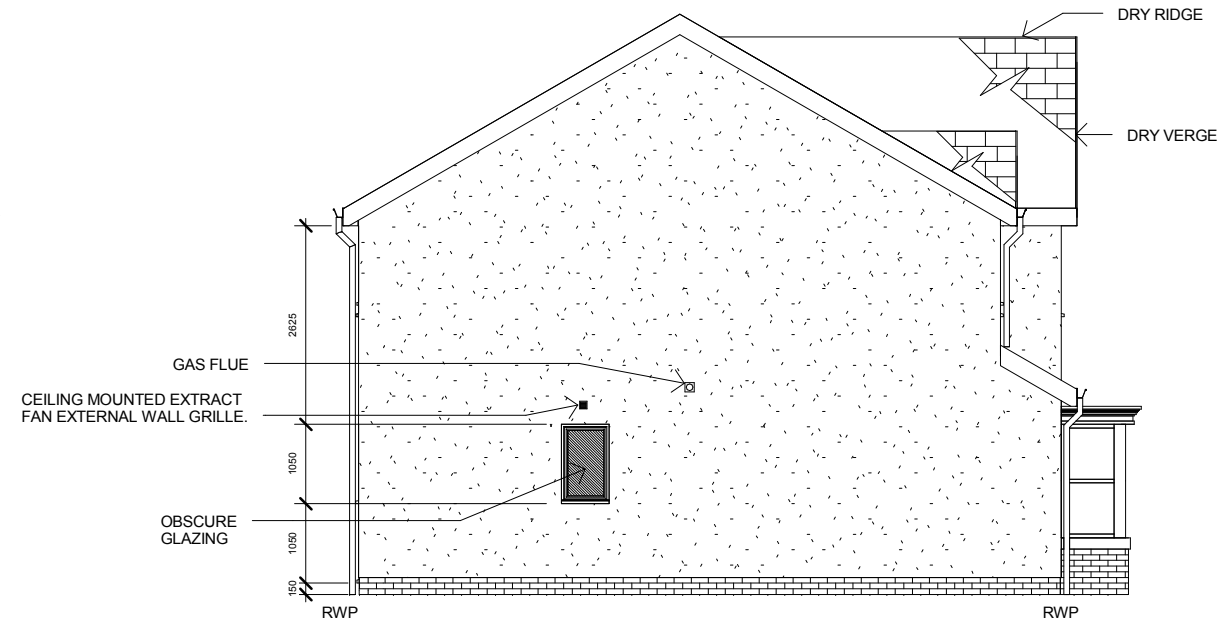

4 West
1 : 100

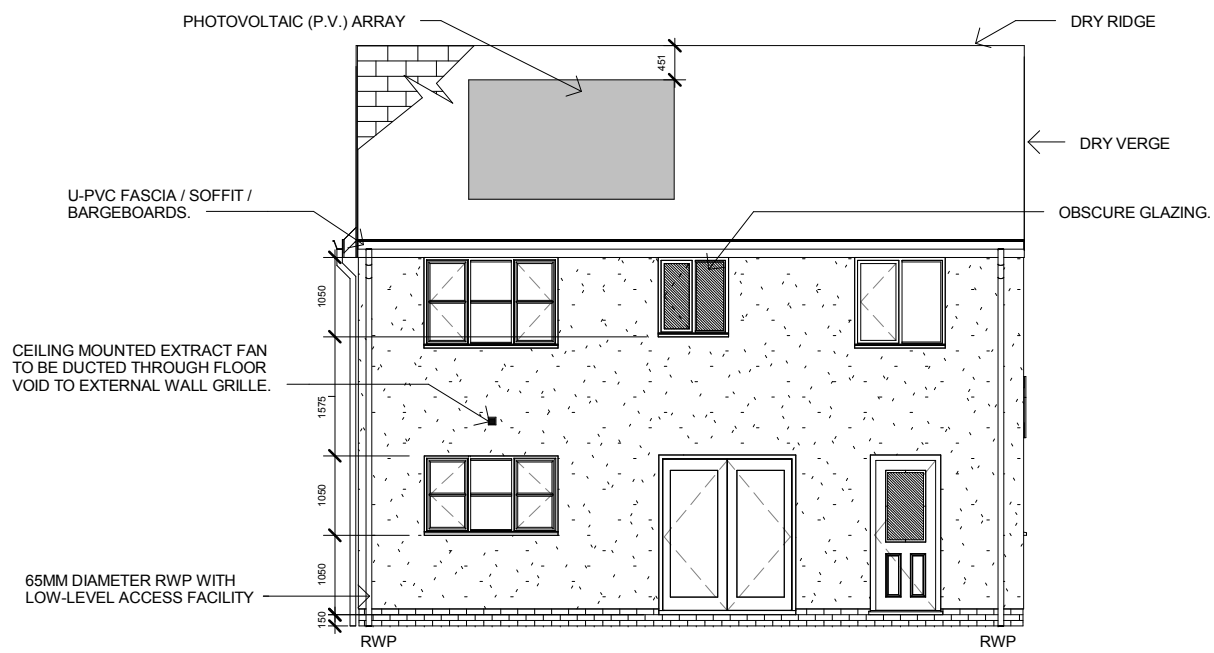

2 Rear Elevation
1 : 100

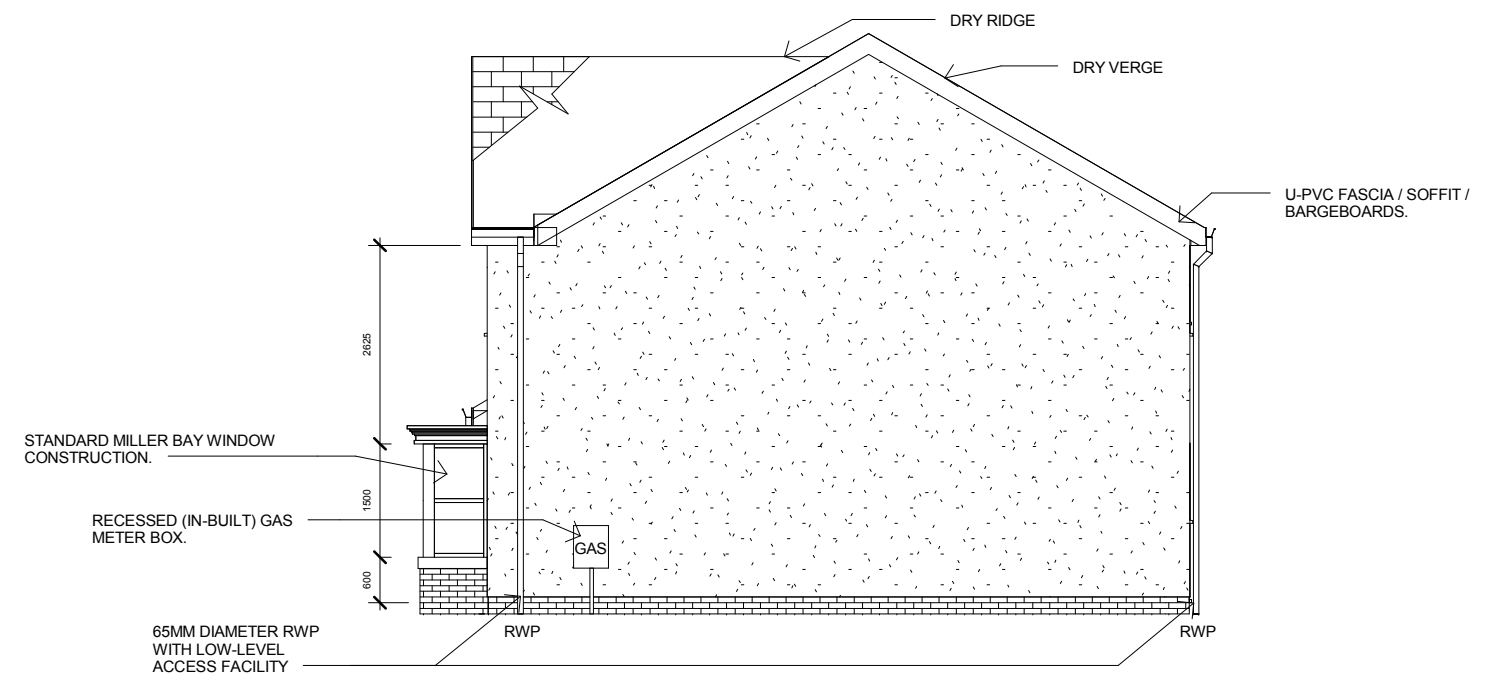

1 East
1 : 100

Existing Elevation	
47 APOLLO CRESCENT, MOSSEND, BELLSHILL, ML4 1BG	
Sheet Number	PL2.0
Owner	
Rev	
Date	Issue Date
Scale	1 : 100