



Front Elevation 1:100
North Facing



Side Elevation 1:100
East Facing

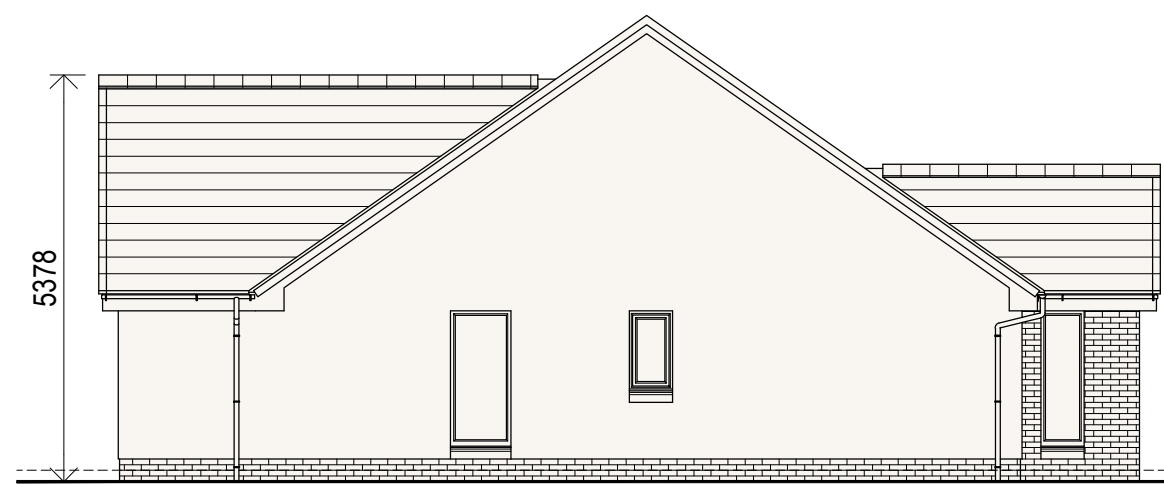

Rear Elevation 1:100
South Facing

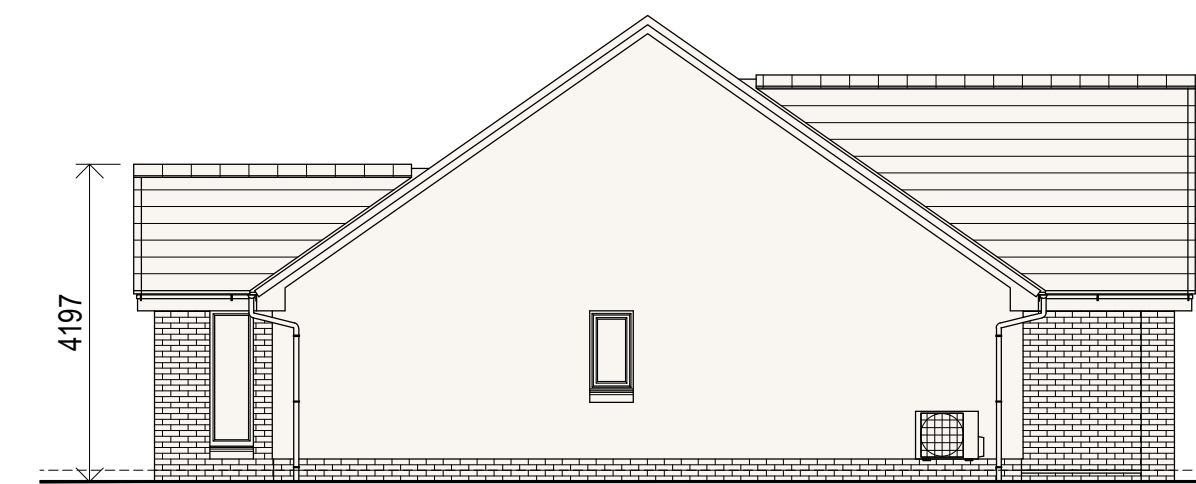


Side Elevation 1:100
West Facing


- External Finishes**
1. Masonry to be buff facing brick.
 2. Roughcast to be Ashton cream chip on white backing.
 3. Roof finish to be concrete plain tiles in slate grey.
 4. Eaves & fascia to be white uPVC.
 5. Windows & doors to be white uPVC, double glazed units.
 6. Cills to be buff precast matching existing house.
 7. Rainwater goods to be black uPVC.




Ground Floor Layout 1:50

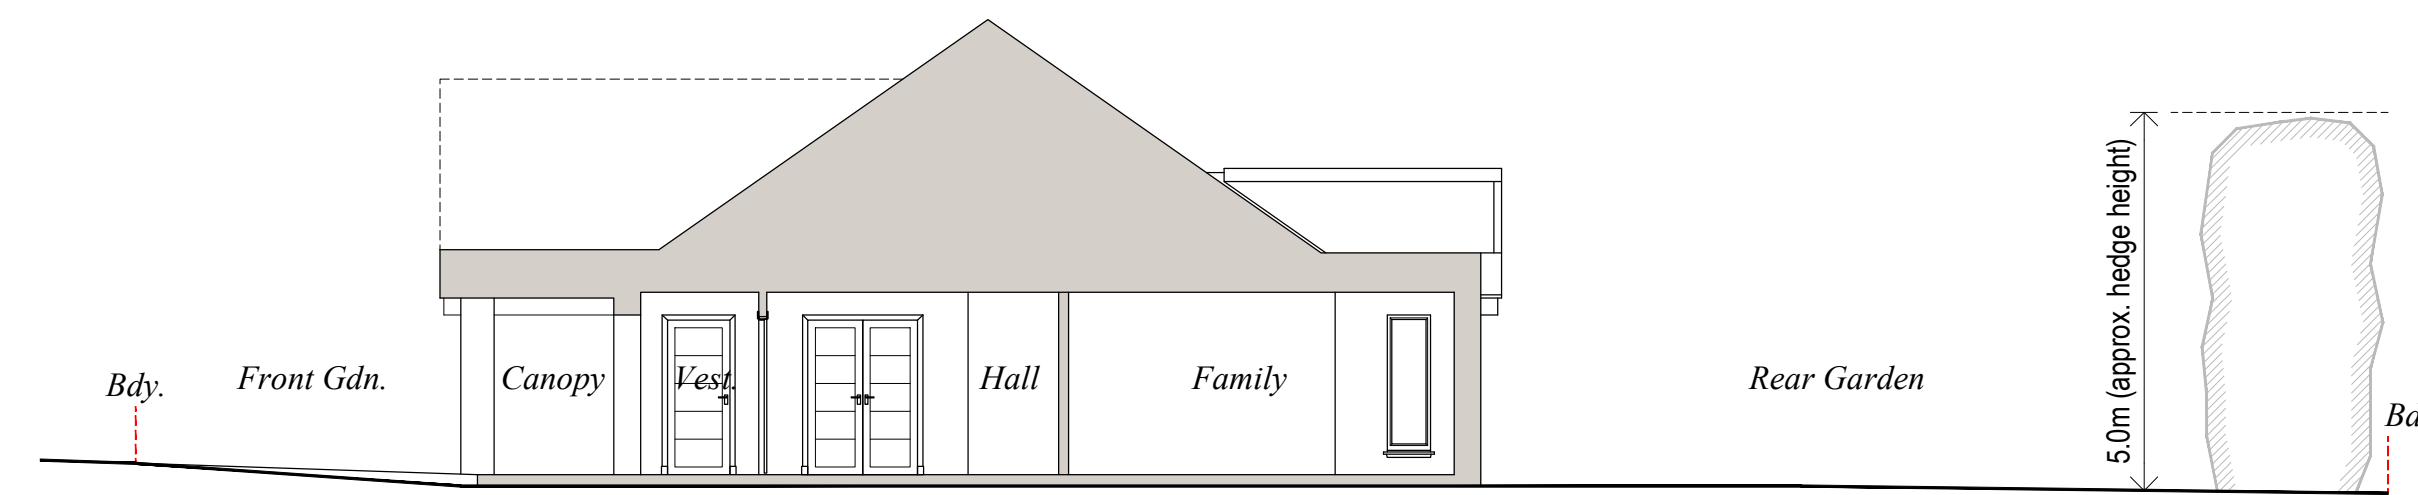

Site Section 1:100

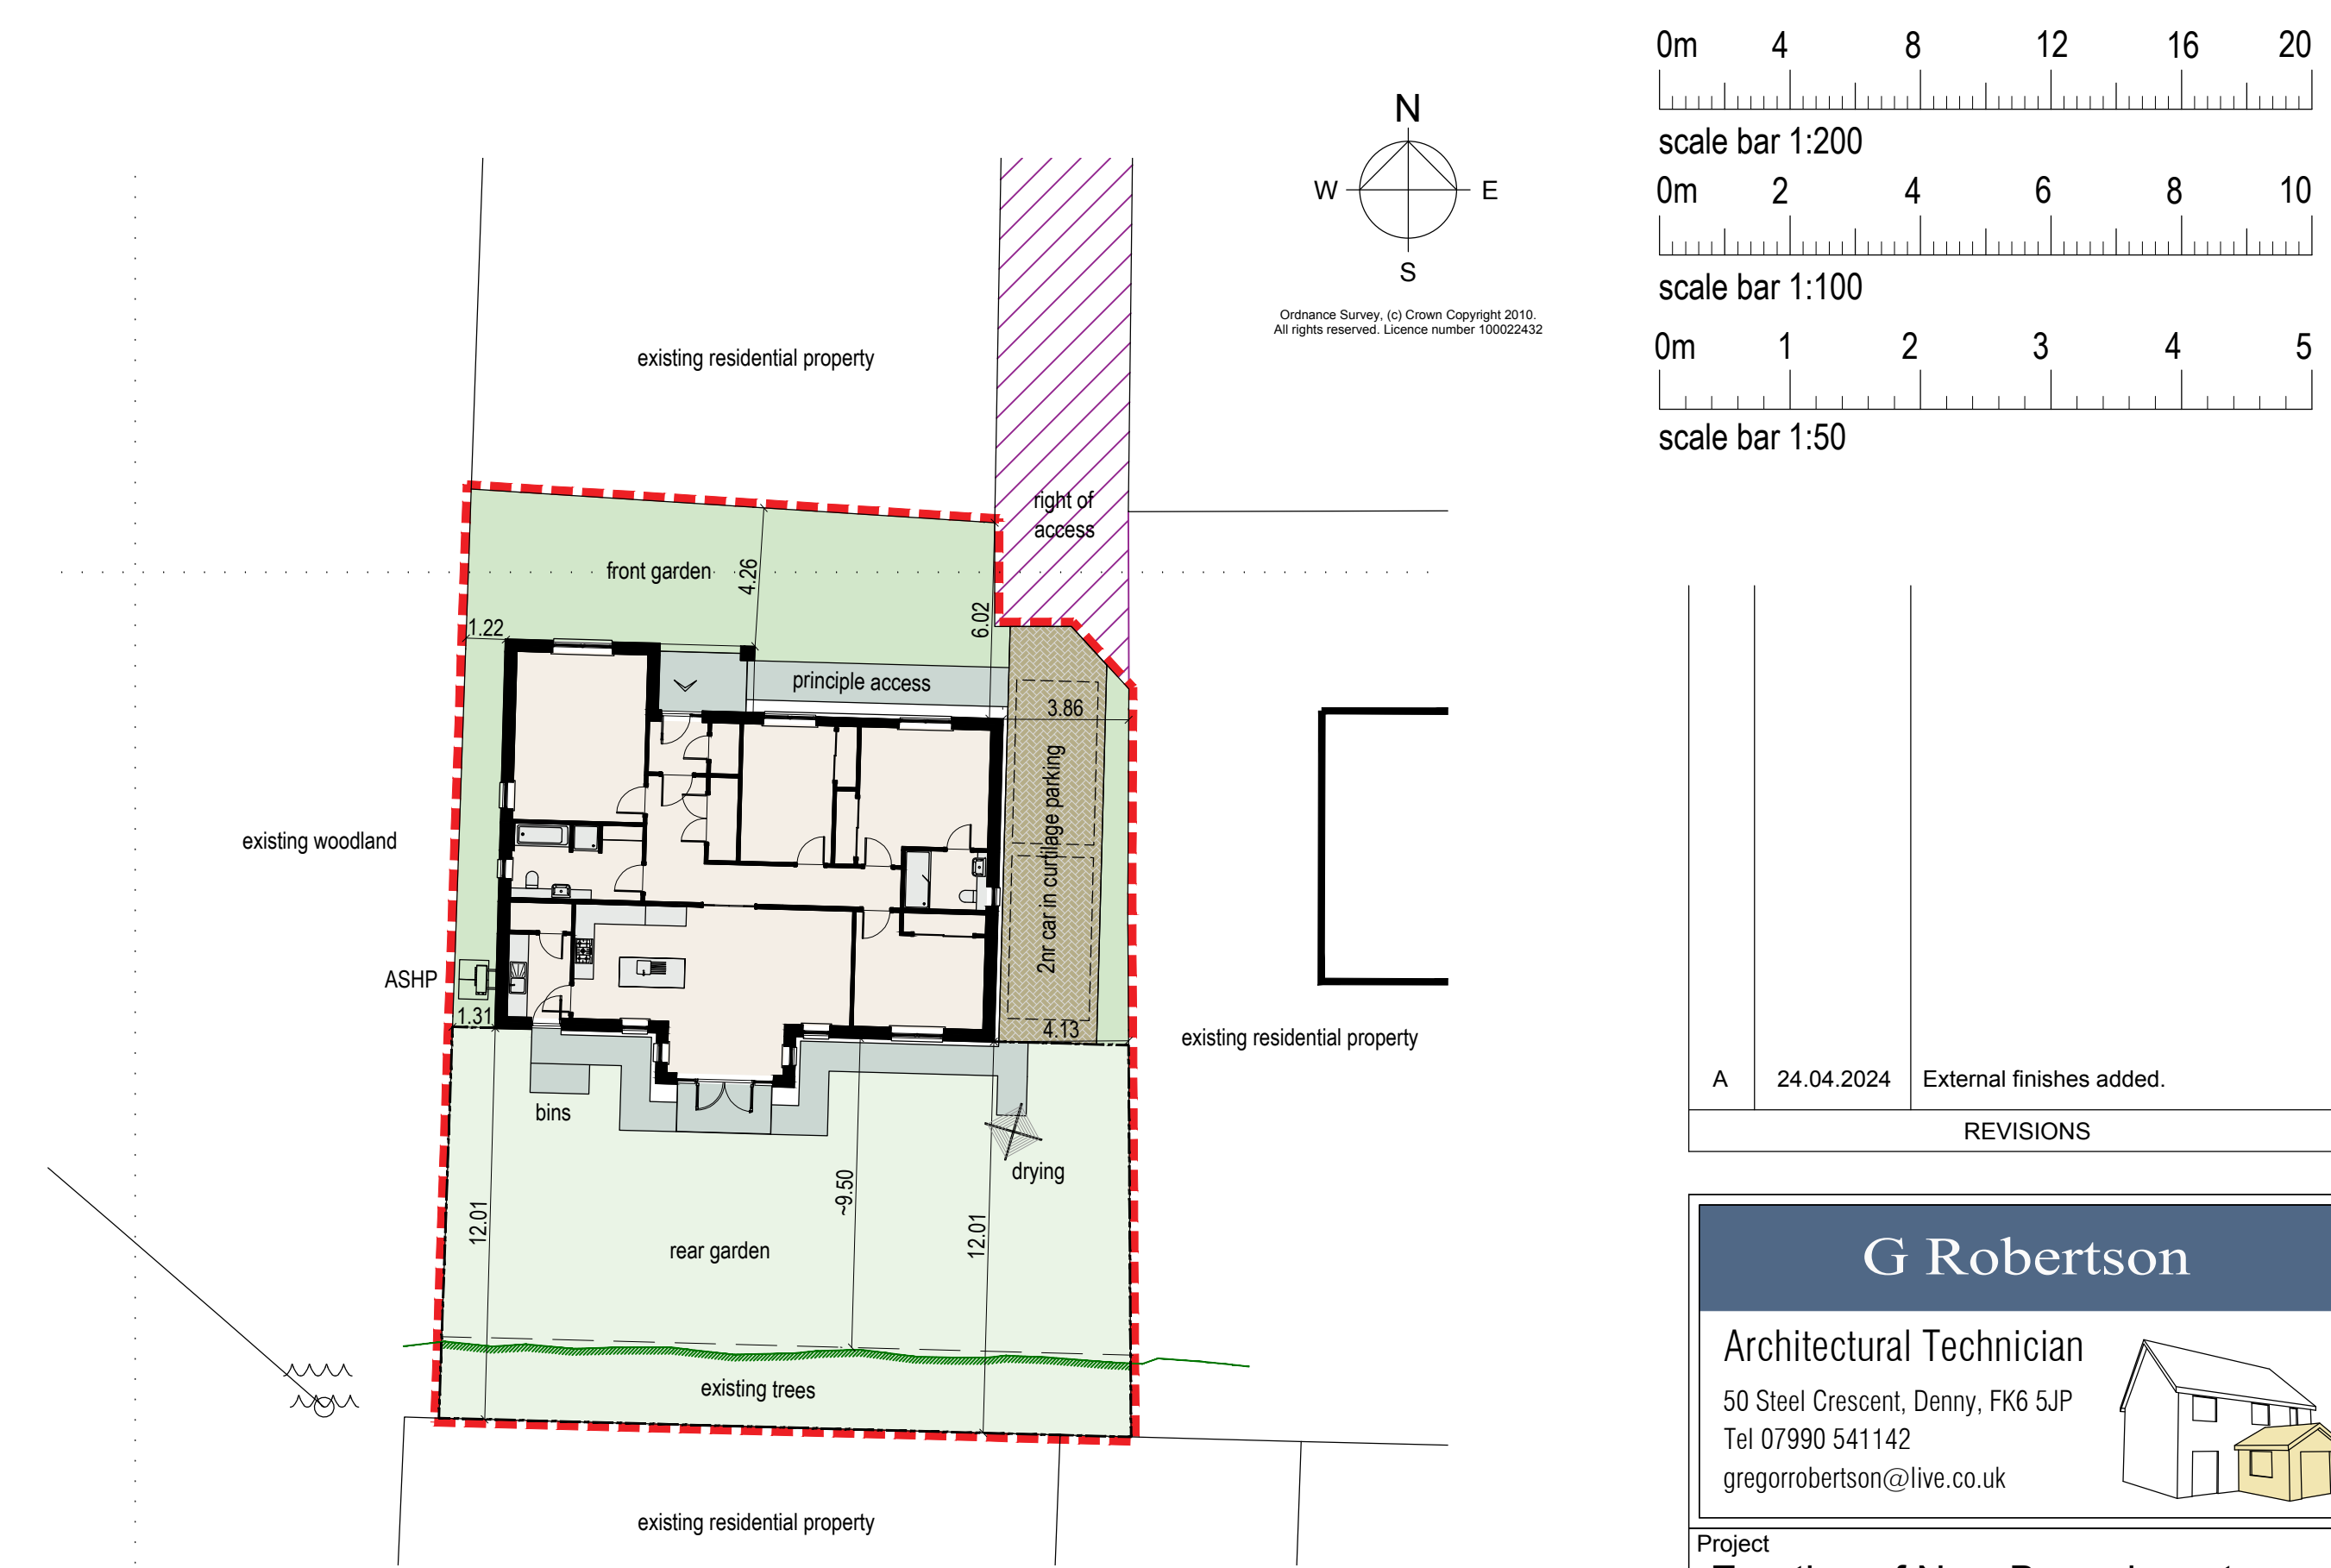

Block Plan 1:200

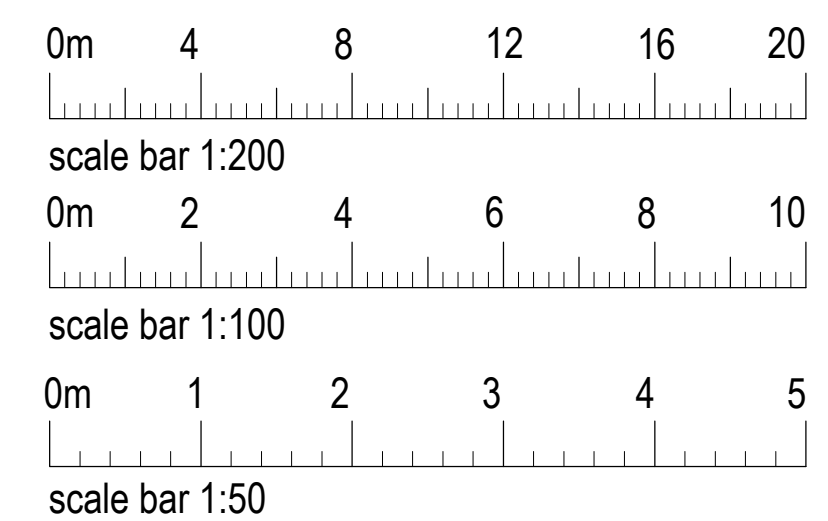

A	24.04.2024	External finishes added.
REVISIONS		

G Robertson
 Architectural Technician
 50 Steel Crescent, Denny, FK6 5JP
 Tel 07990 541142
 gregorrobertson@live.co.uk

Project
**Erection of New Bungalow at
 48b Greenfield Crescent, Wishaw,
 ML2 8NZ**

Drawing Title
**Planning Application
 Proposed Arrangements**

Scale As Stated (A1)	Date 19.03.2024
Drawing Nr. 23/002(PL)02	Revision A