





Front Elevation

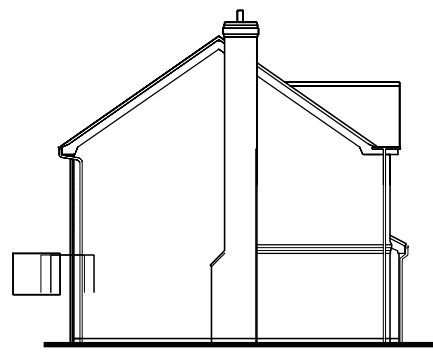



Side Elevation




Rear Elevation

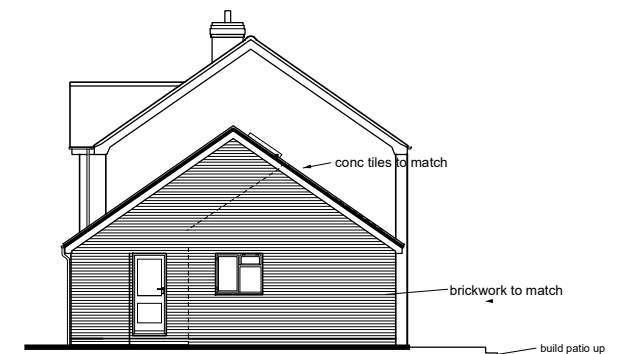

Side Elevation

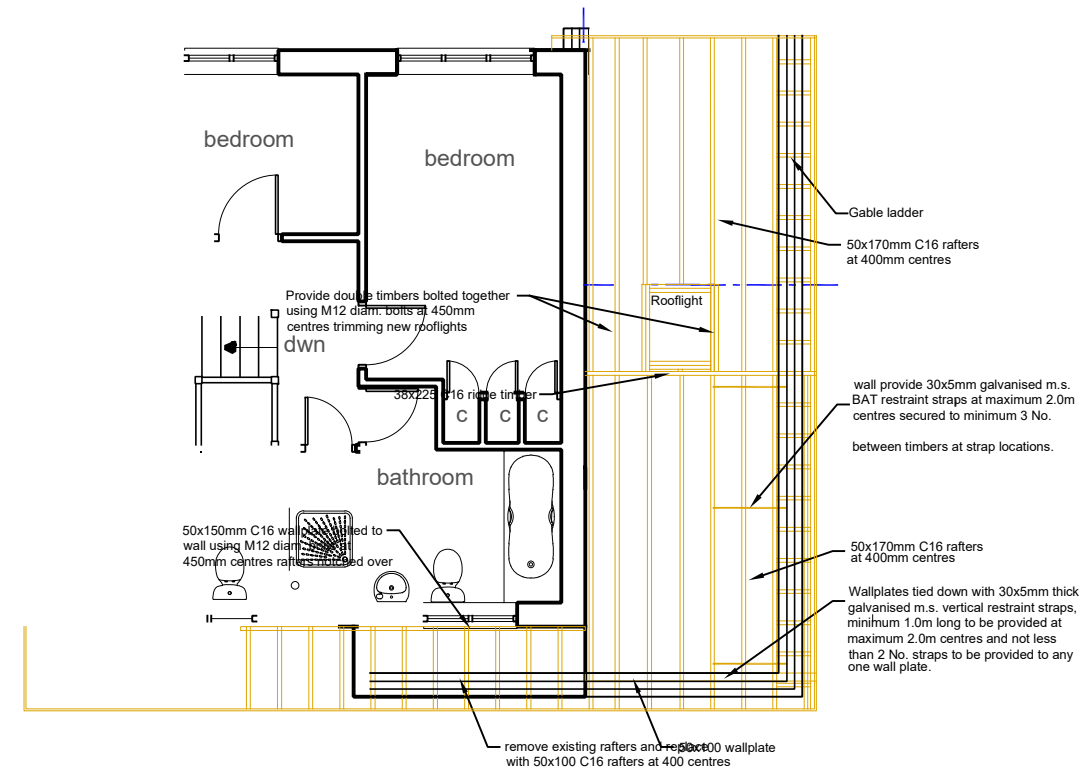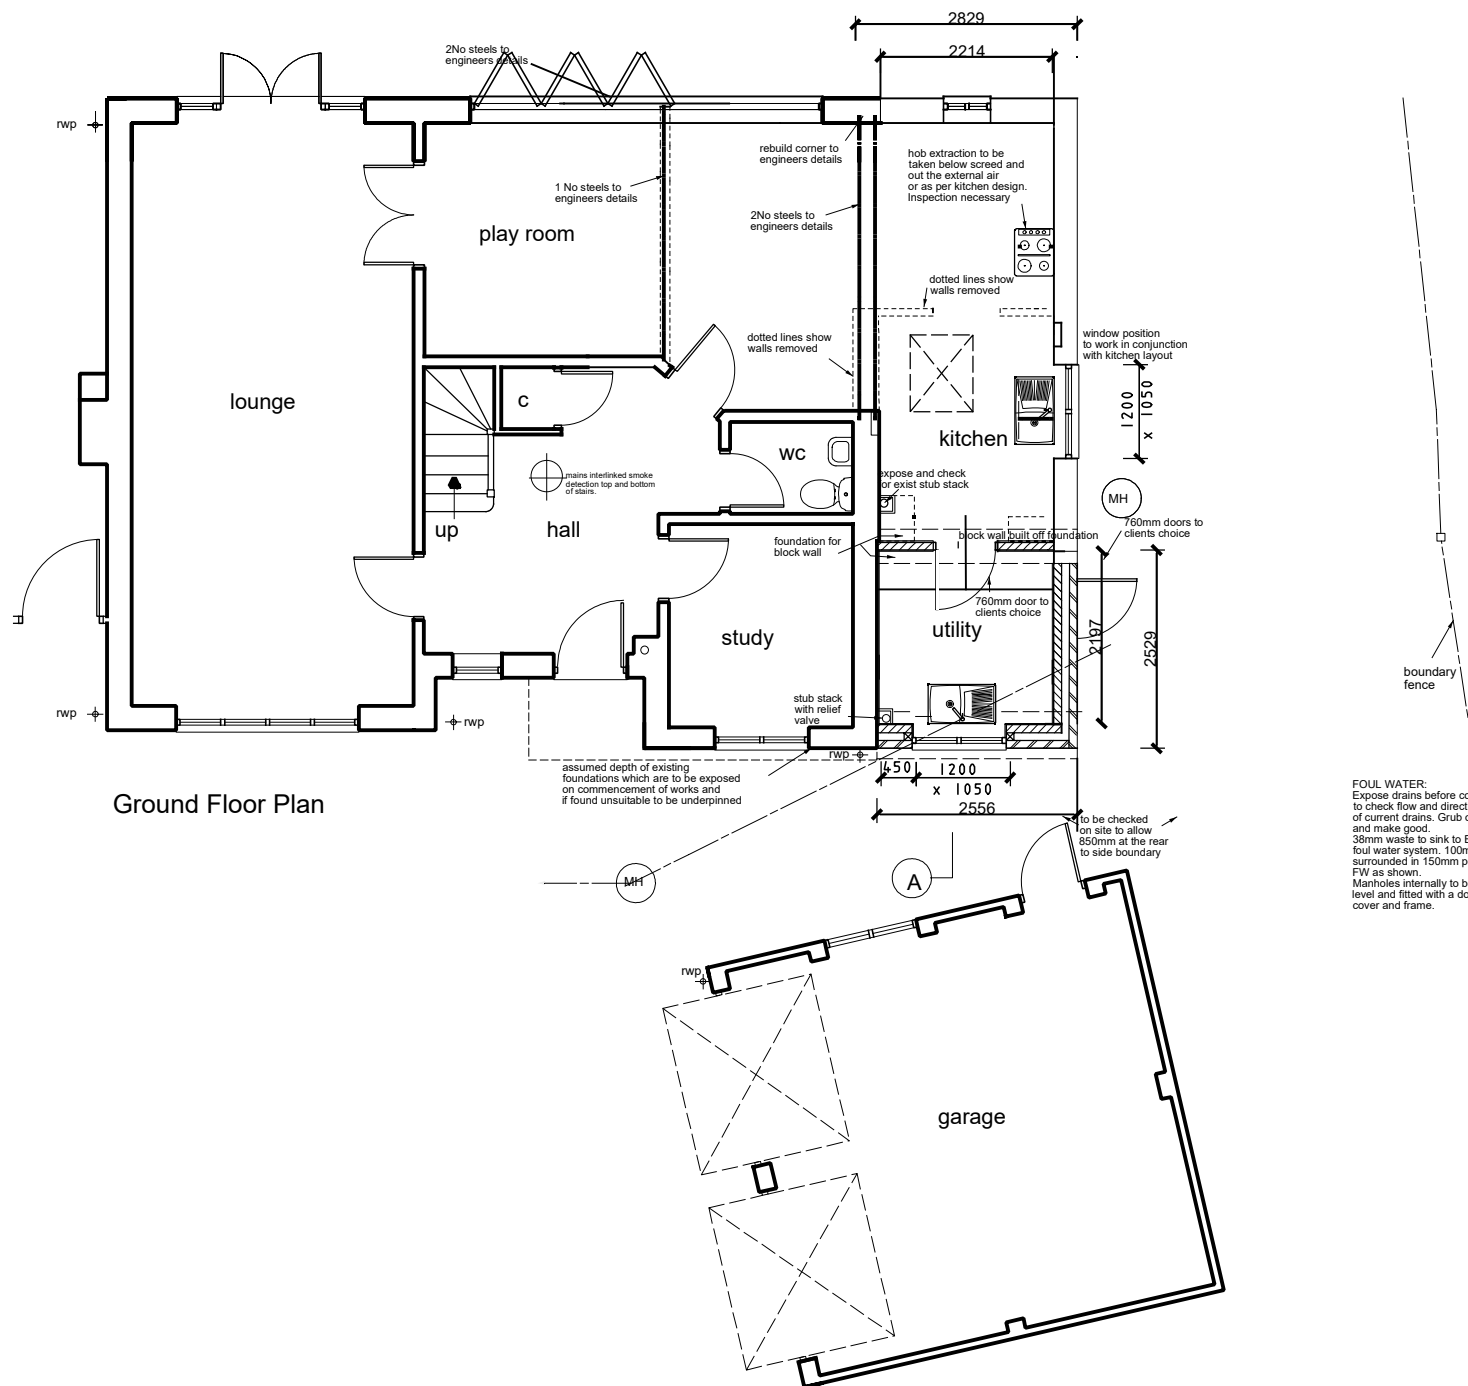

FOUL WATER:  
Expose drains before commencement to check flow and direction of current drains. Grub out any unused drain runs and make good.  
38mm waste to sink to BIG as shown and connect to foul water system. 100mm dia drain laid 1:40 and surrounded in 150mm pea shingle and connect to FW as shown.  
Manholes internally to be brought up to floor level and fitted with a double-seal, air-tight cover and frame.

 


Client  
Mr and Mrs Sabanathan

Job Title  
48 Northumberland Close  
Warfield  
RG42 3XD

Drawing Title  
Proposed Plans  
and Elevations

Scale  
1-50 1-100