



Front Elevation




Side Elevation





Rear Elevation




Side Elevation

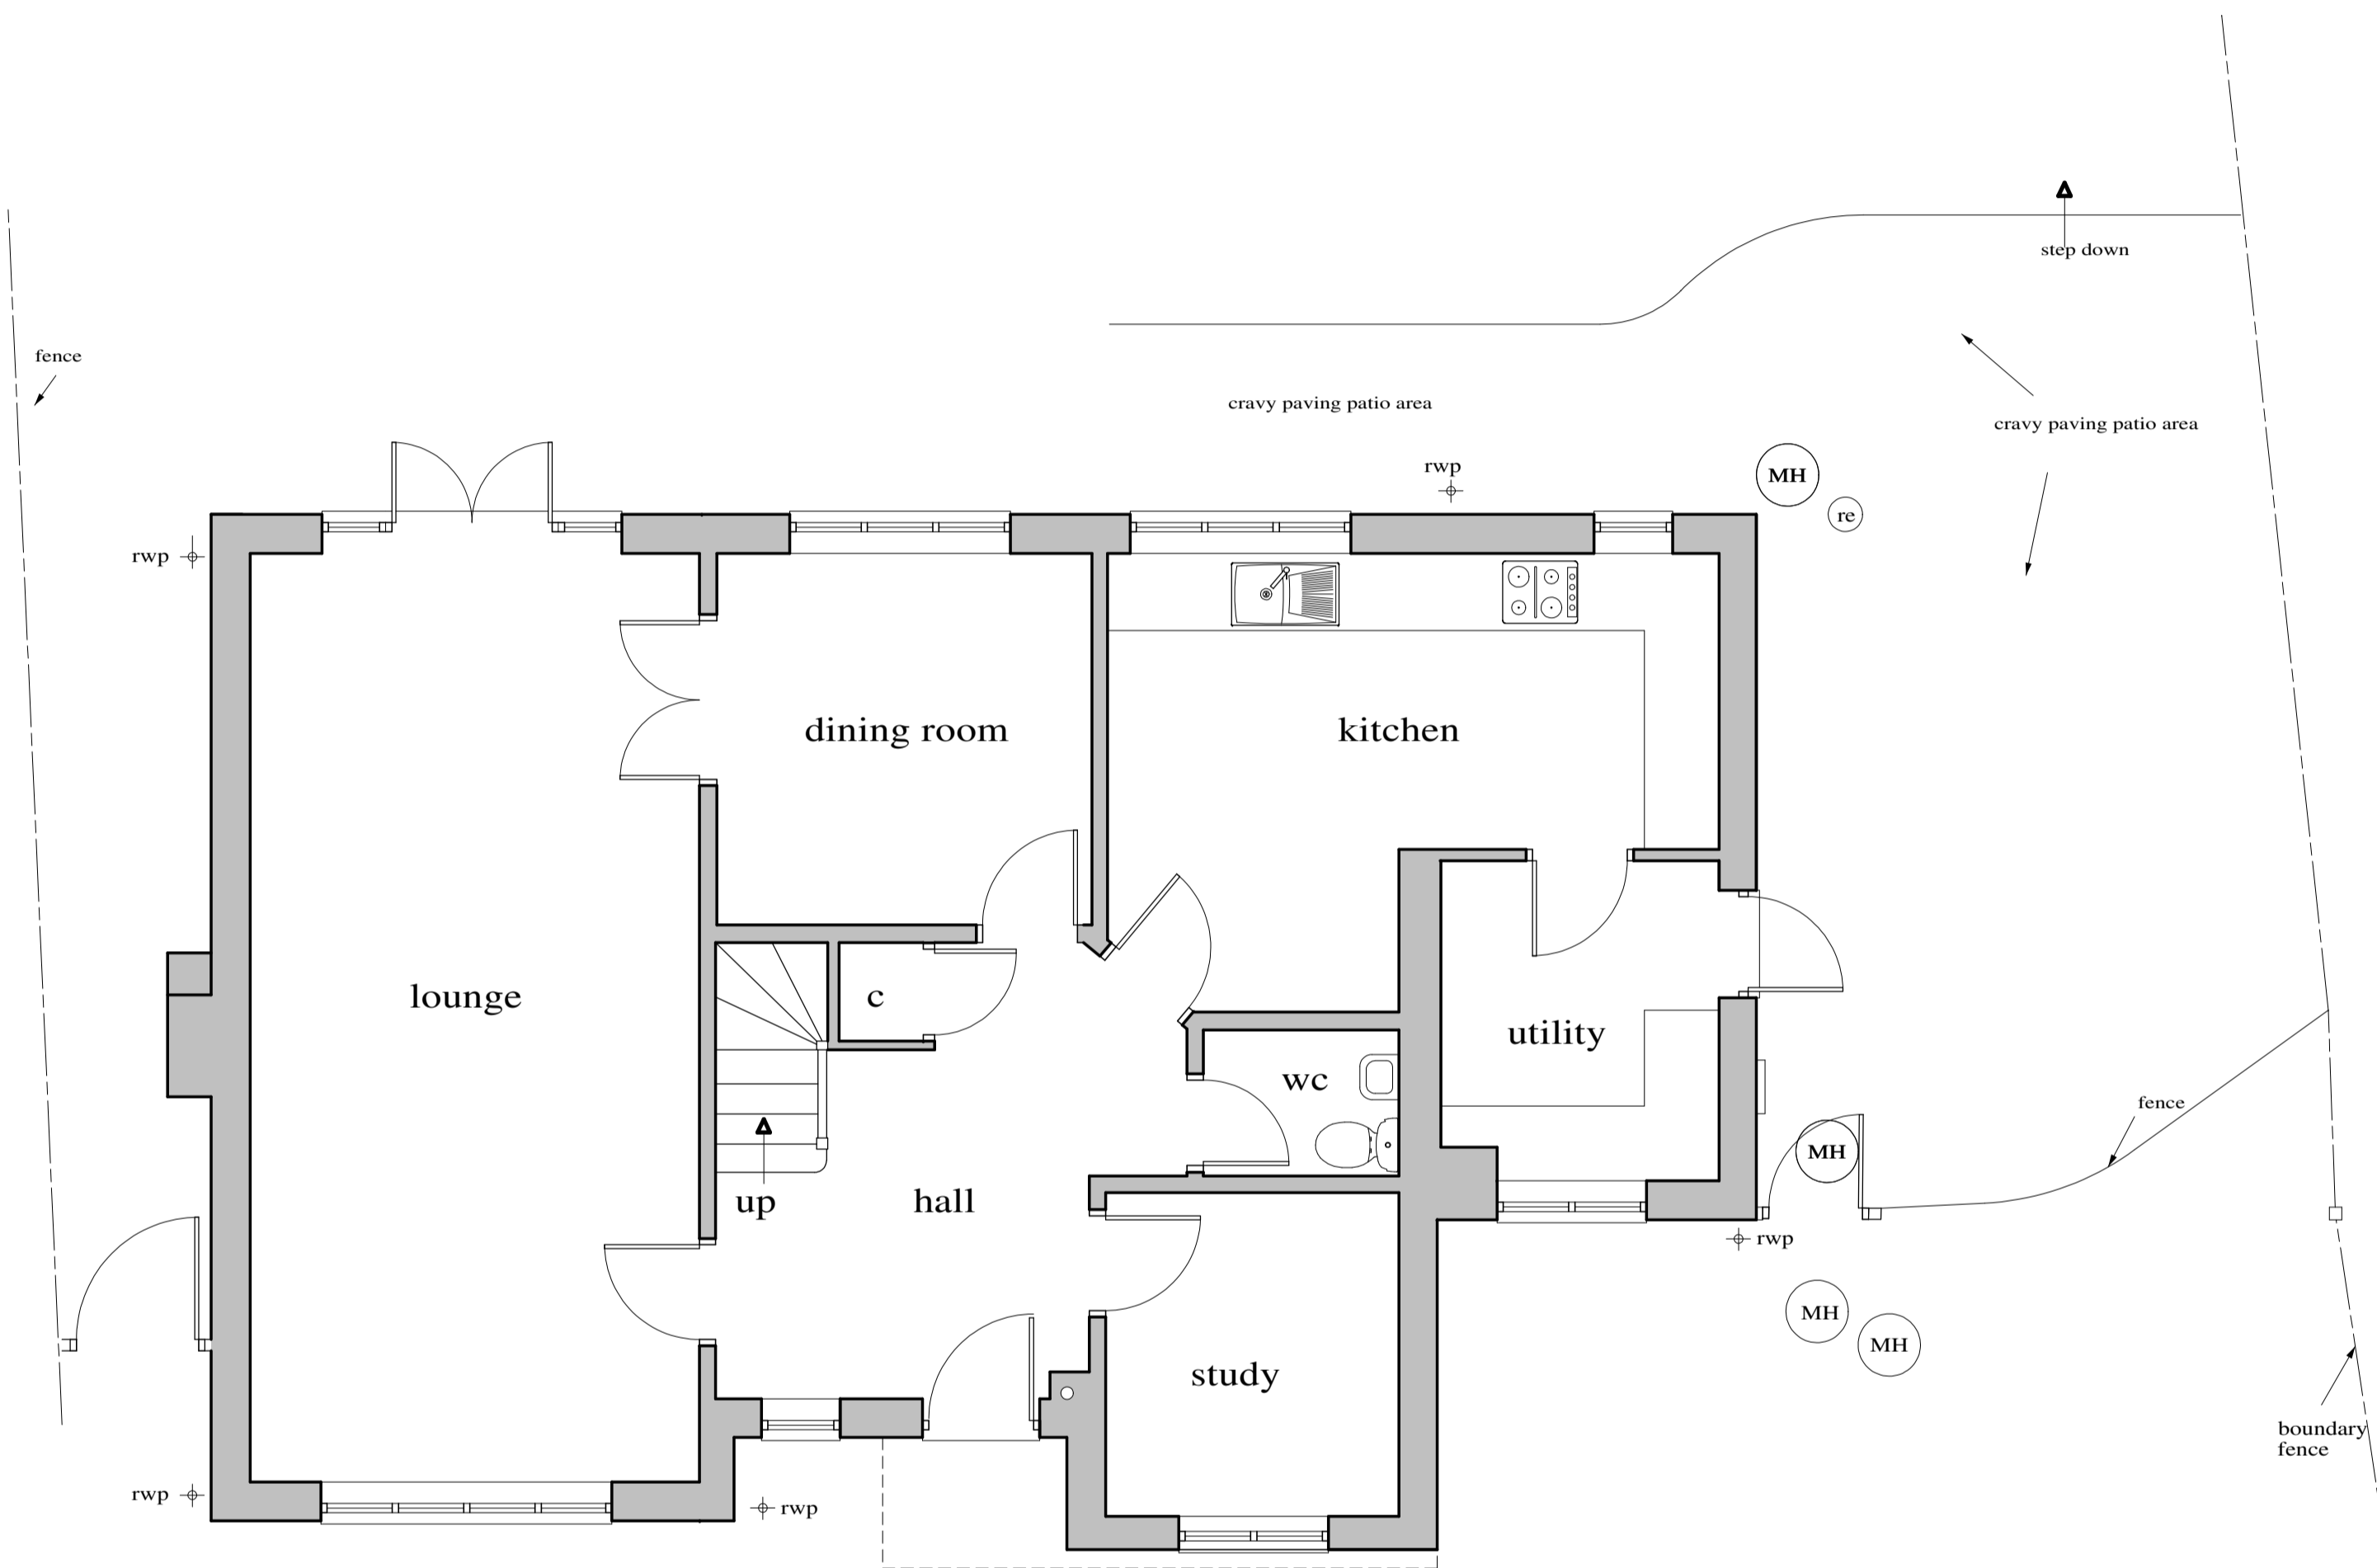


Ground Floor Plan

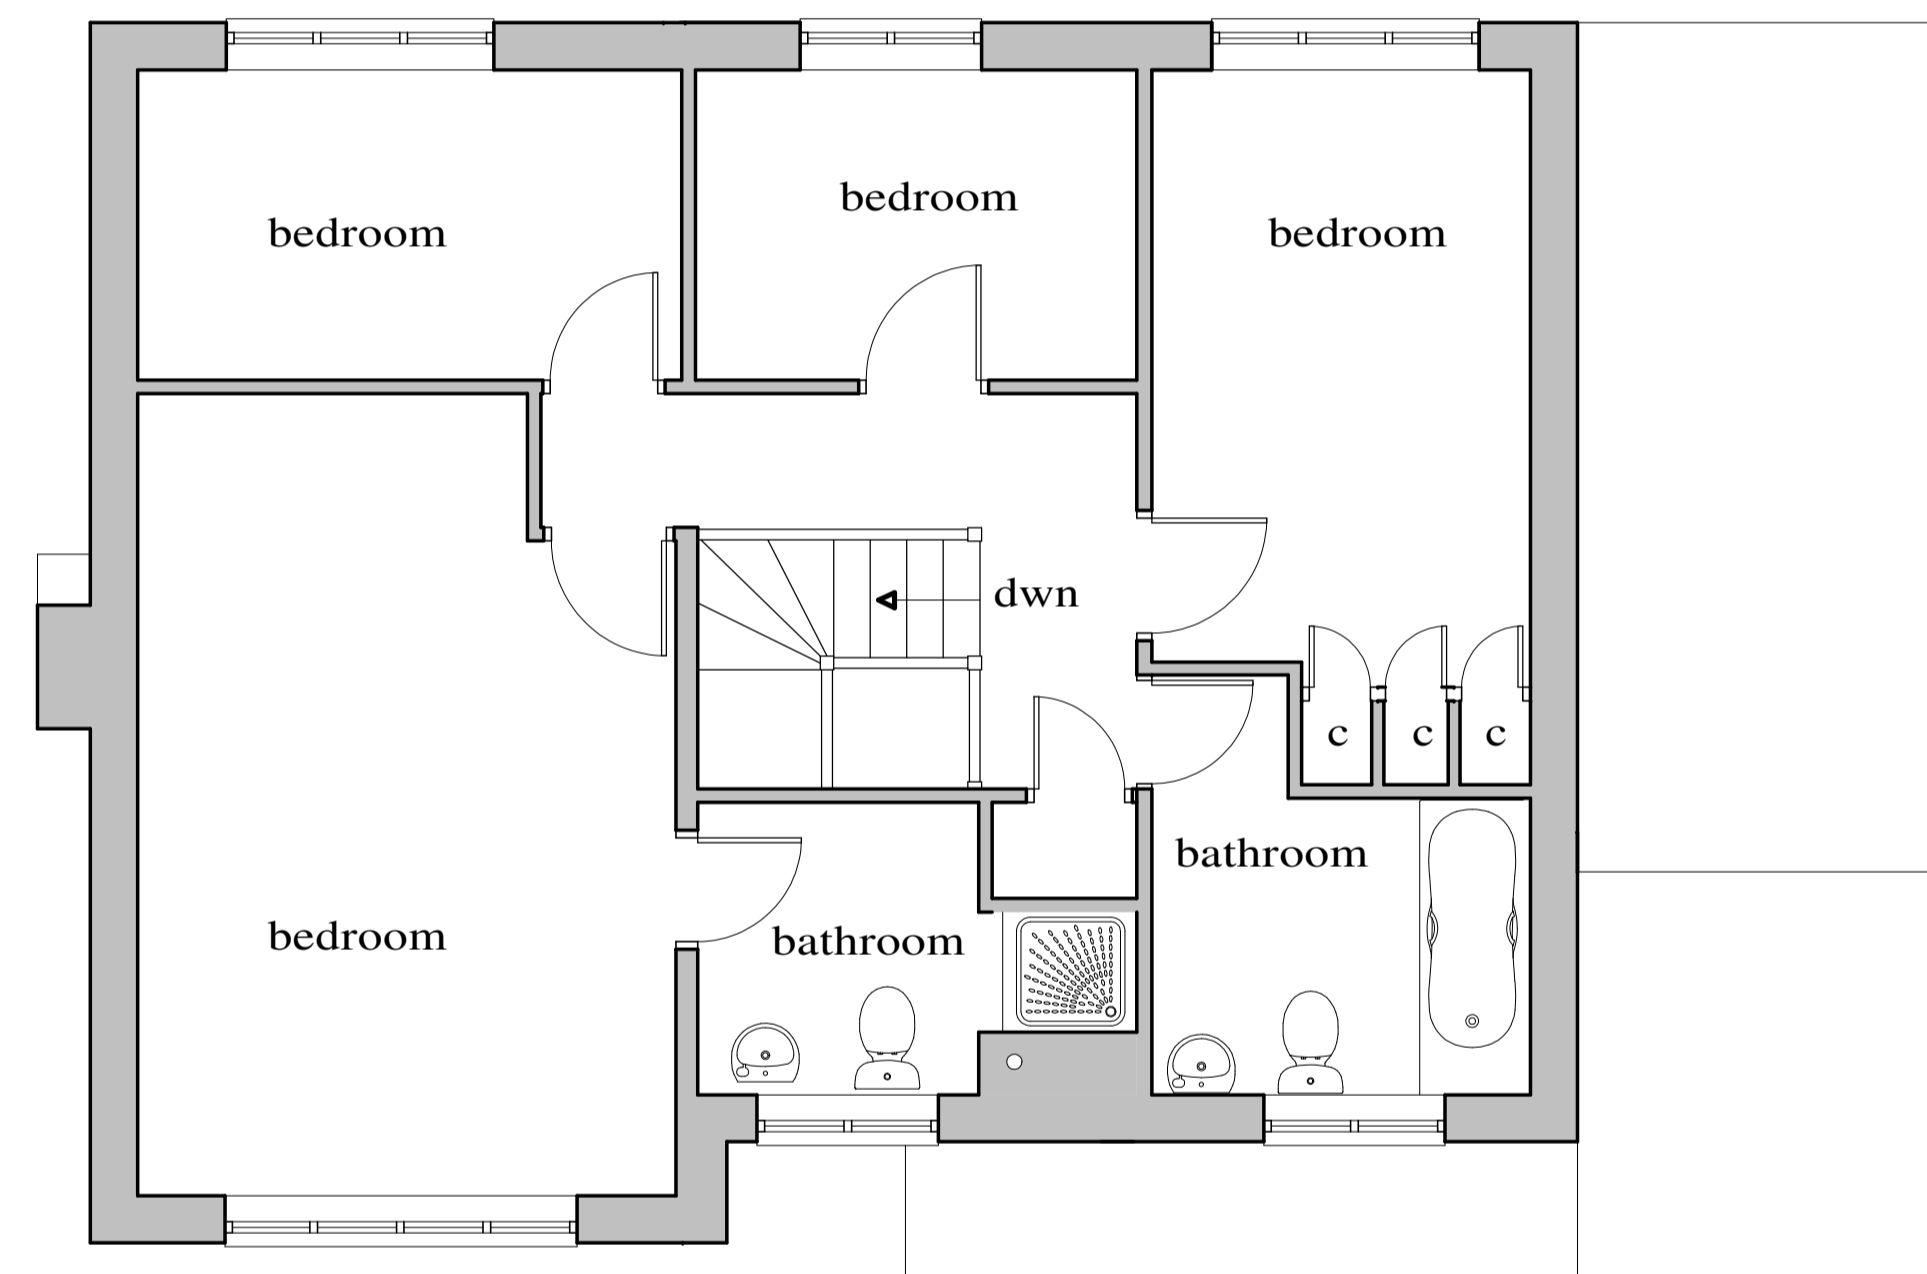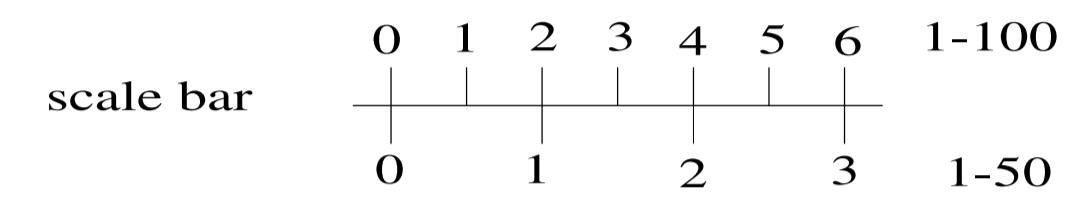


First Floor Plan

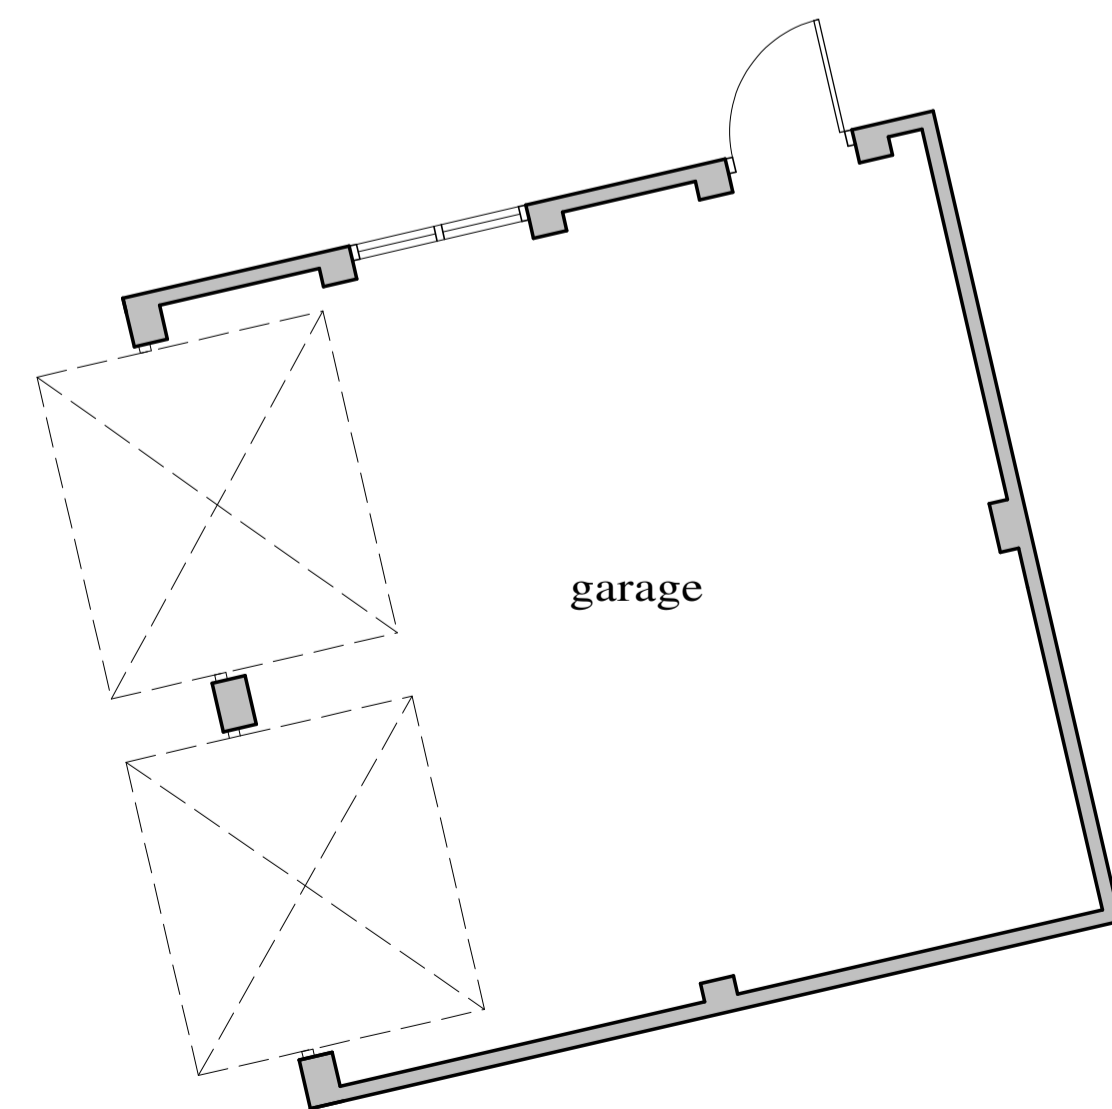

garage

 

location plan 1- 1250

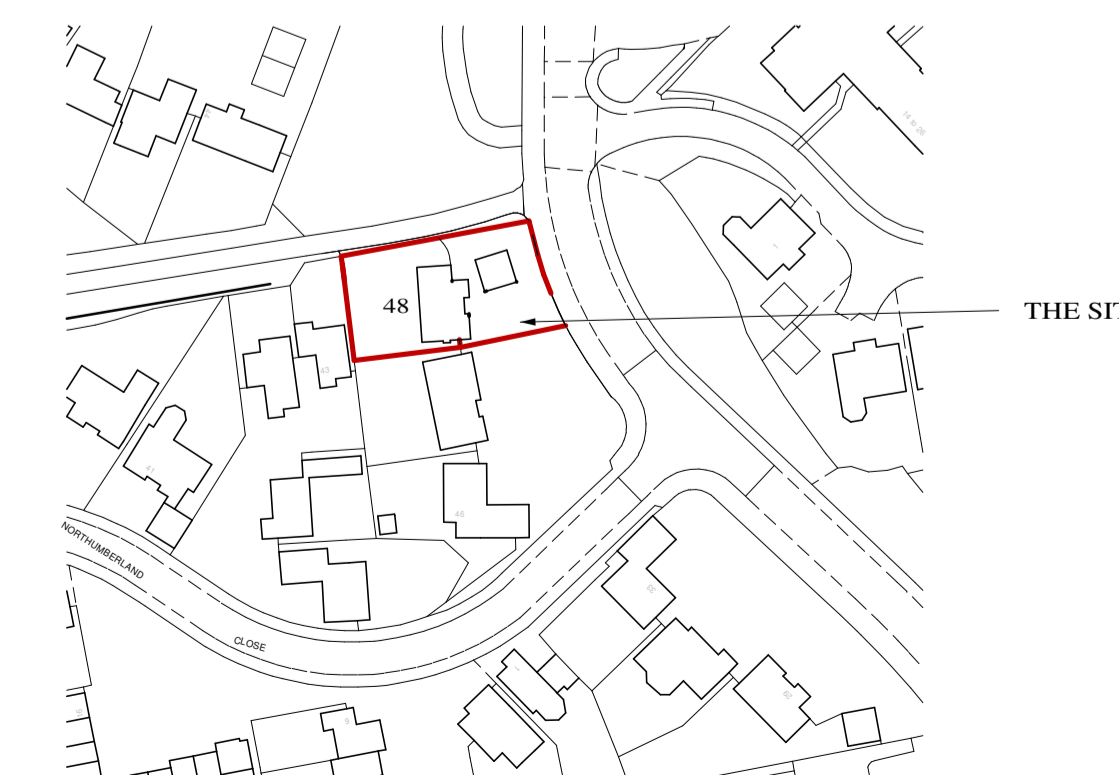

THE SITE

Client	Mr and Mrs Sabanathan
Job Title	48 Northumberland Close Warfield RG42 3XD
Drawing Title	Existing Plans and Elevations
Scale	1-50 1-100