




Front Elevation




Side Elevation




Rear Elevation

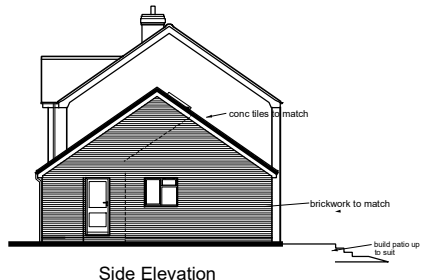

Side Elevation

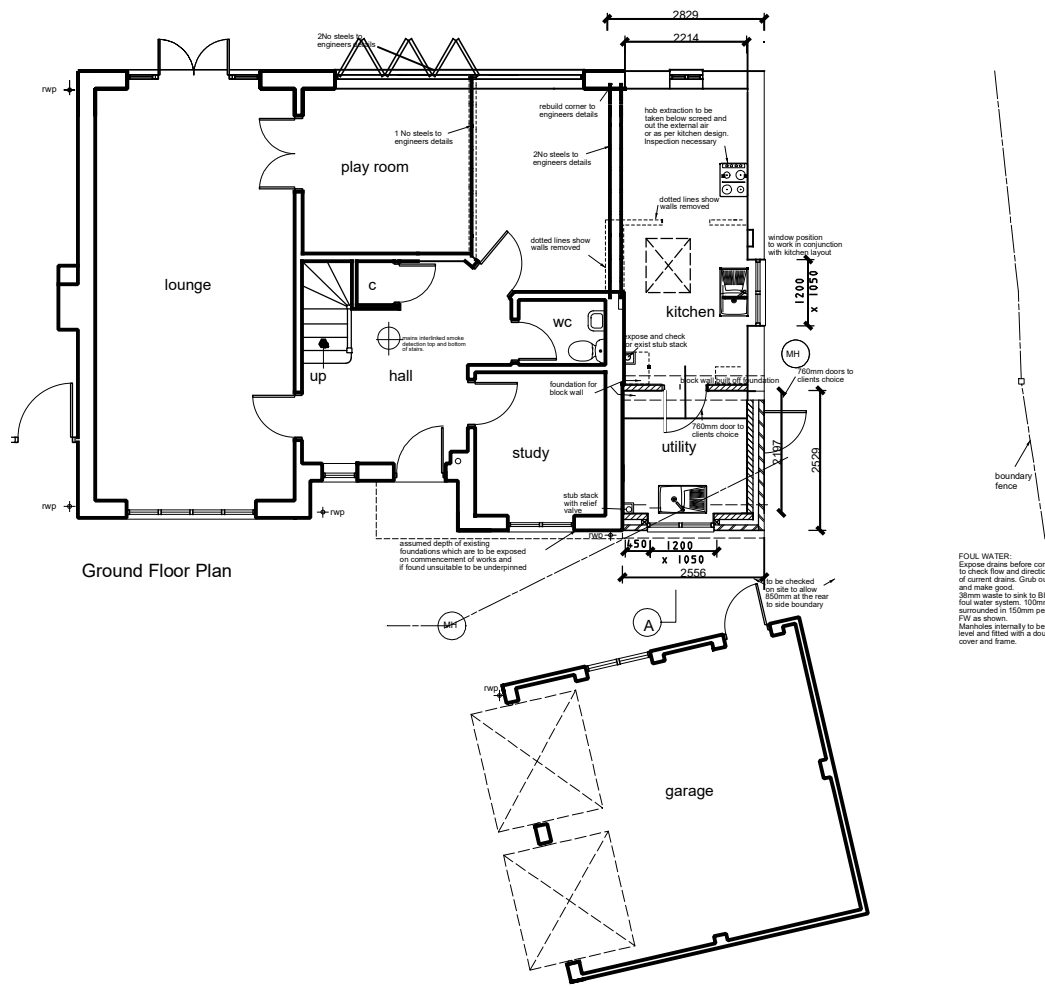


Ground Floor Plan

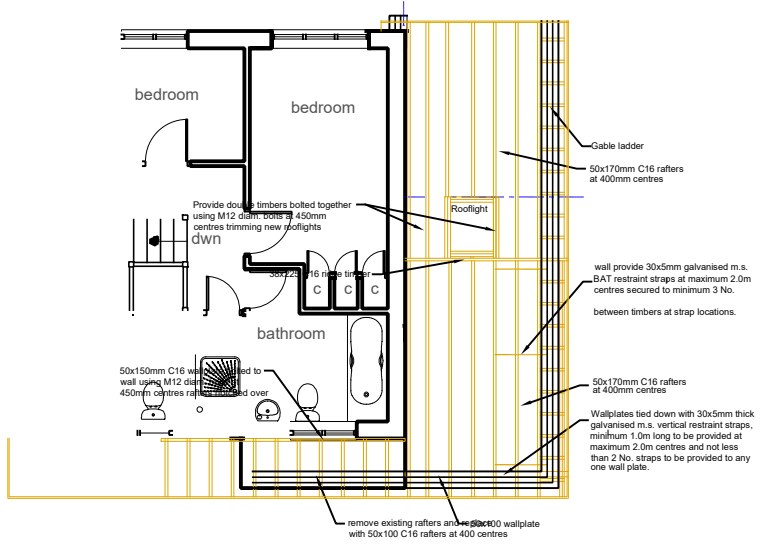

FIRST FLOOR PLAN SHOWING STRUCTURE OVER & ROOF PLAN SCALE 1:50

**FUUL WATER:**  
 Expose drains before commencement to check flow and direction of current drains. Check out any unused drain runs and make good.  
 90mm waste to sink to B42 as shown and connect to foul water system. 100mm dia drain laid 1:40 and surrounded in 150mm pea shingle and connect to FW as shown.  
 Manholes internally to be brought up to floor level and fitted with a double-seat, air-tight cover and frame.

 

Client	Mr and Mrs Sabanathan
Job Title	48 Northumberland Close Warfield RG42 3XD
Drawing Title	Proposed Plans and Elevations
Scale	1-50 1-100