




1 Existing Outbuilding Floor Plan  
1:50

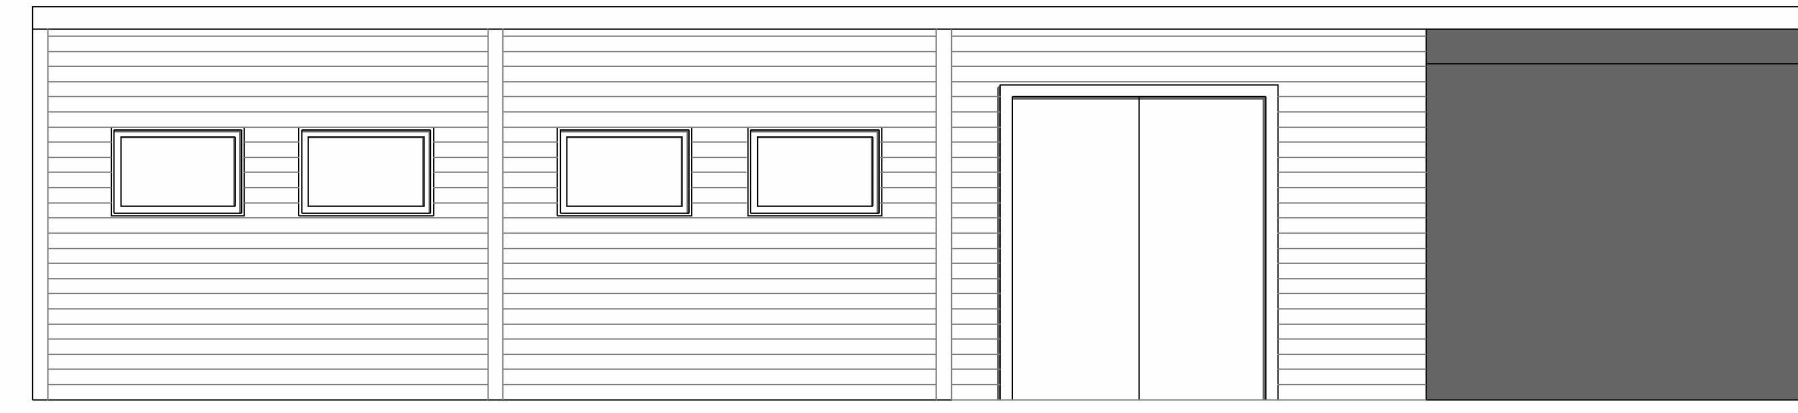

2 Existing Outbuilding Front Elevation  
1:50

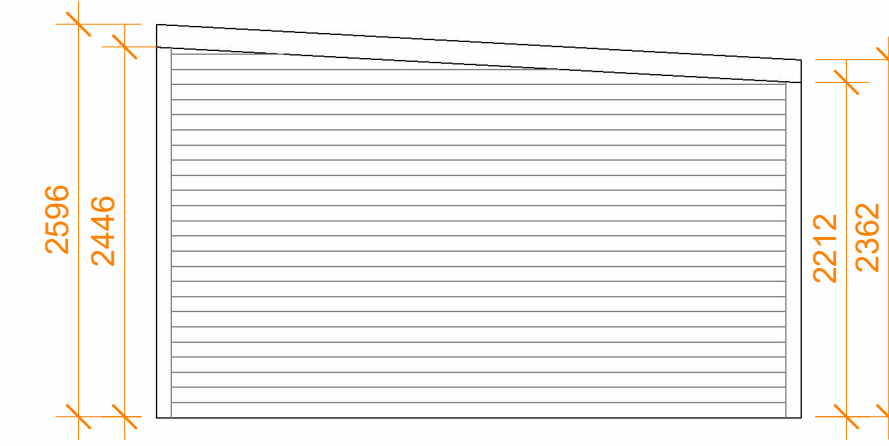


3 Existing Outbuilding Side Elevation  
1:50

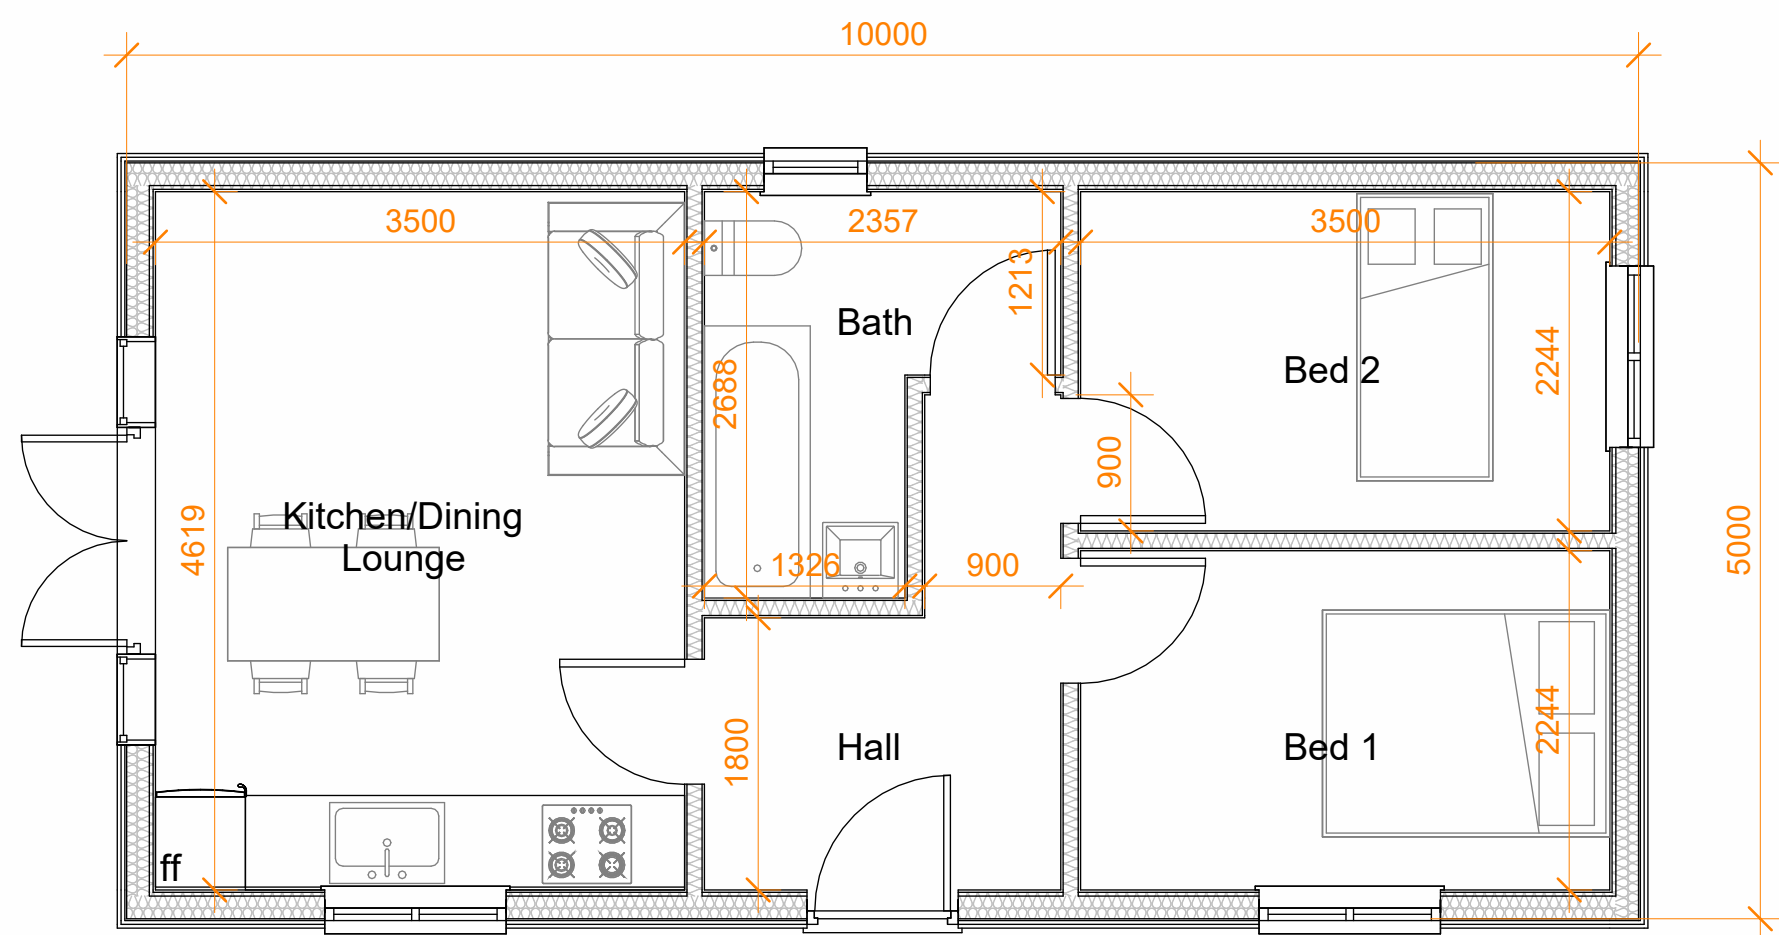


4 Proposed Annex Ground Floor  
1:50




6 Proposed Annex Front Elevation  
1:50

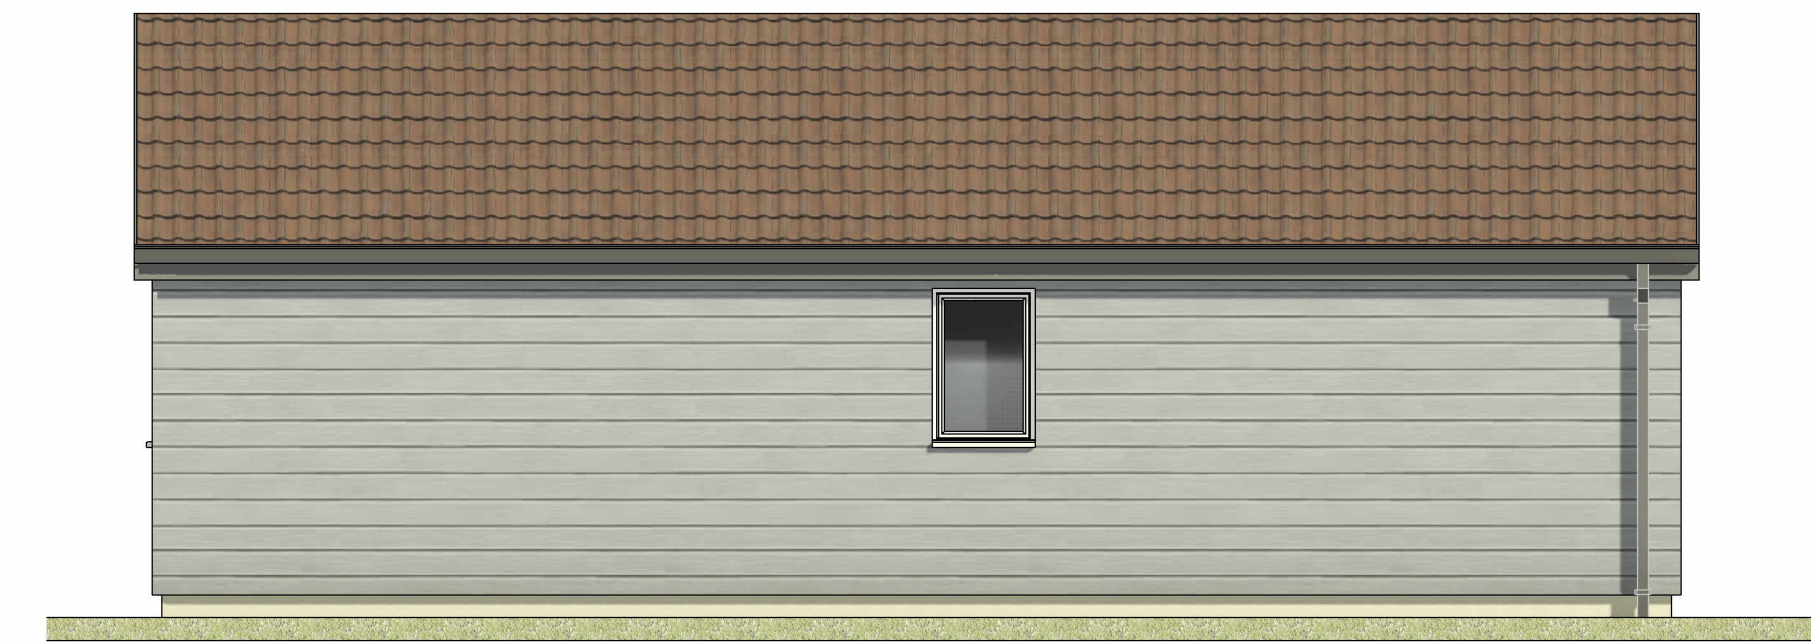


7 Proposed Annex Rear Elevation  
1:50

 


5 Proposed Annex Roof Plan  
1:50

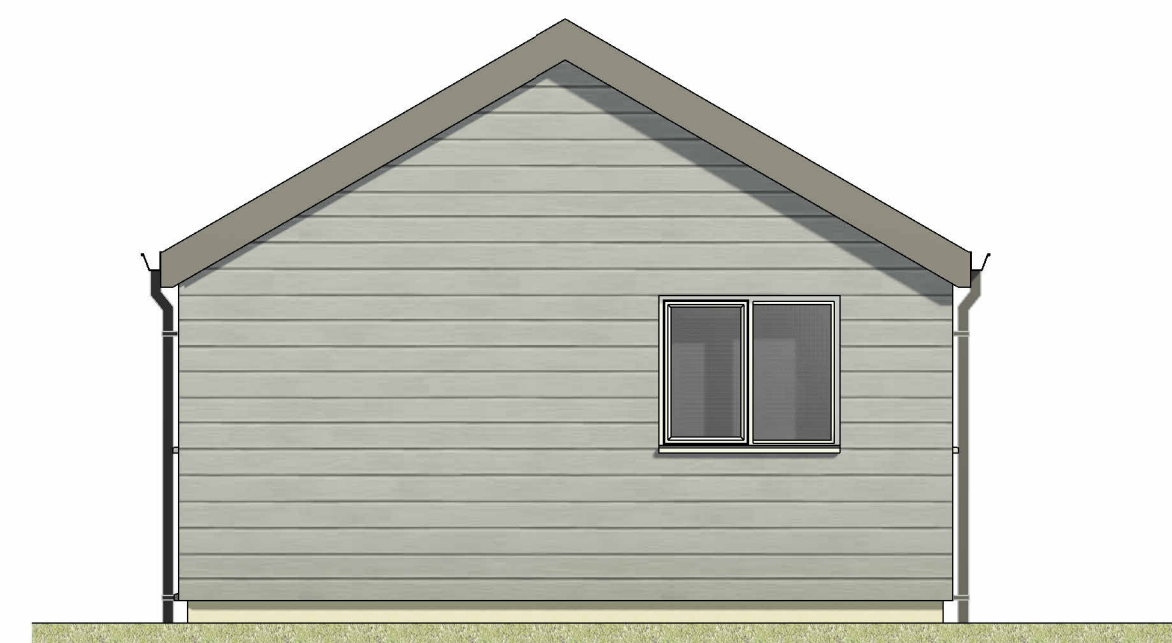

8 Proposed Annex Side Elevation\_1  
1:50

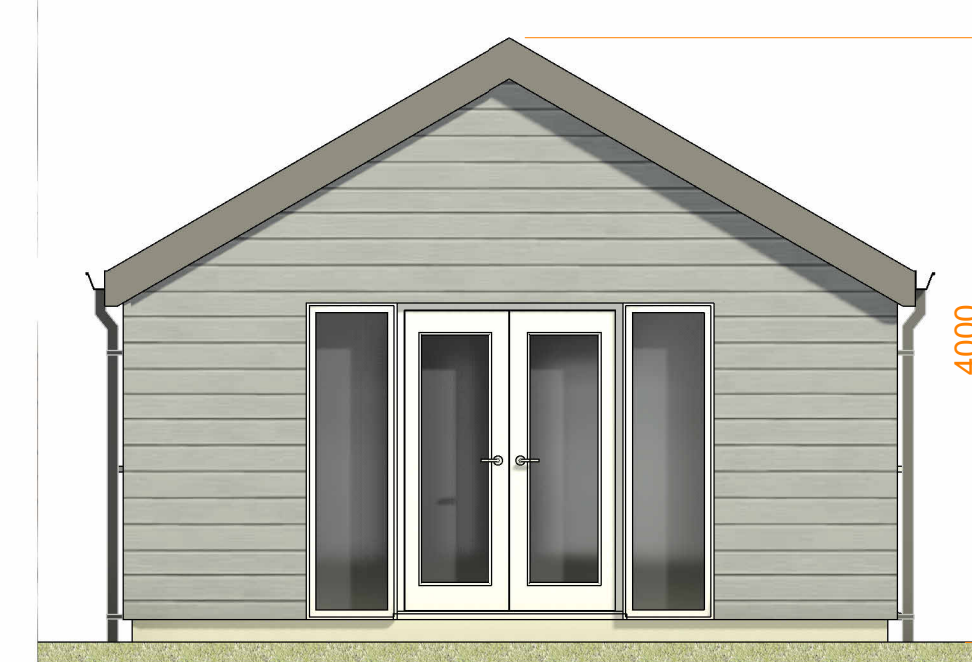

9 Proposed Annex Side Elevation\_2  
1:50

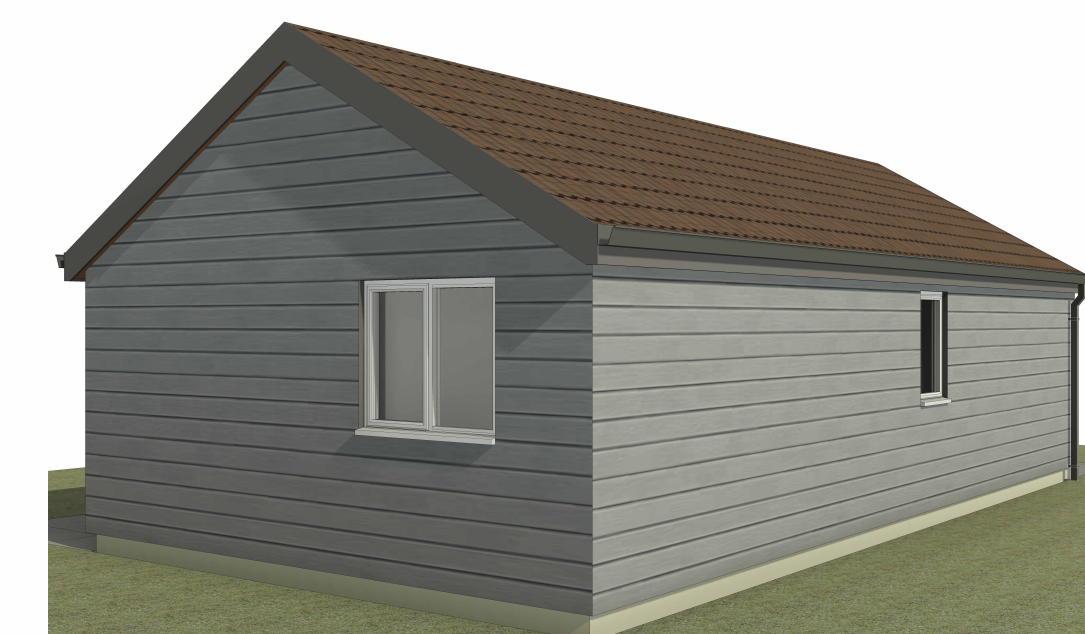

Do not scale from this drawing except for planning purpose. Contractor to verify all dimensions before setting out, commencing work or placing order



Project

Meadow Road

Client

Drawing Title  
Existing Outbuilding and Proposed Annex

Project Ref	Layout Id	Rev.
-	GA.01	

Date: 27/03/2024 Scale: AS indicated

M3 Architectural Design Ltd  
Basepoint Centres Limited  
377-399 London Road  
Camberley GU15 3HL

t: 01276 300024  
e: info@m3architecturaldesign.co.uk  
w: www.m3architecturaldesign.co.uk  
© 2024 M3 Architectural Design Ltd

