



0 5m

Match roof tiles to existing

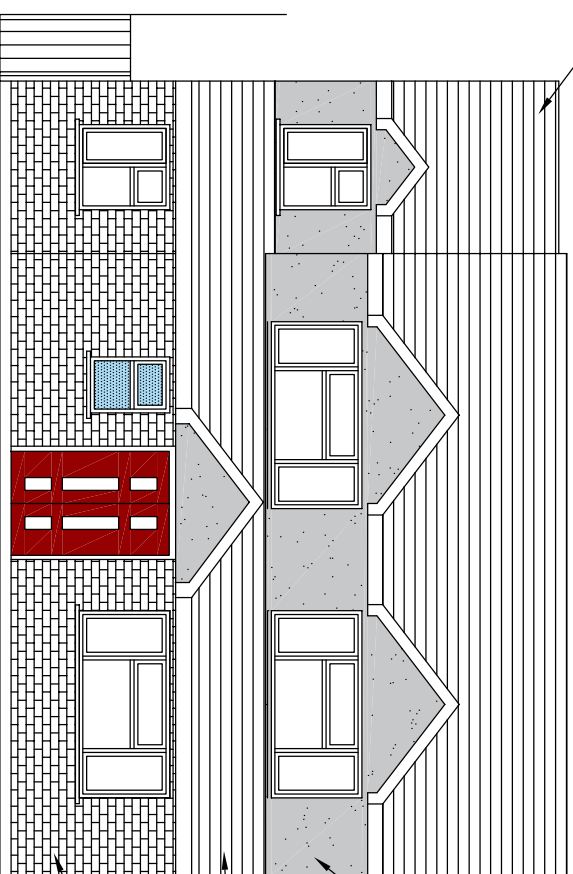


Proposed Front Elevation


One coat colour render
Match roof tiles with main roof
Match brick work with existing

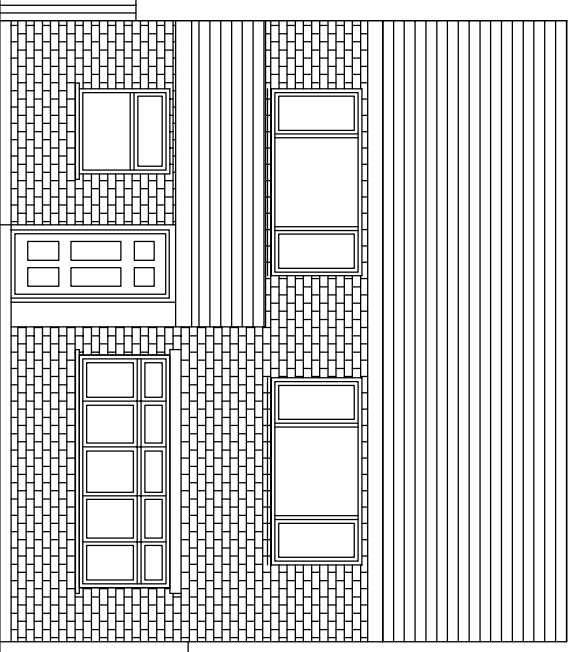

Existing Front Elevation

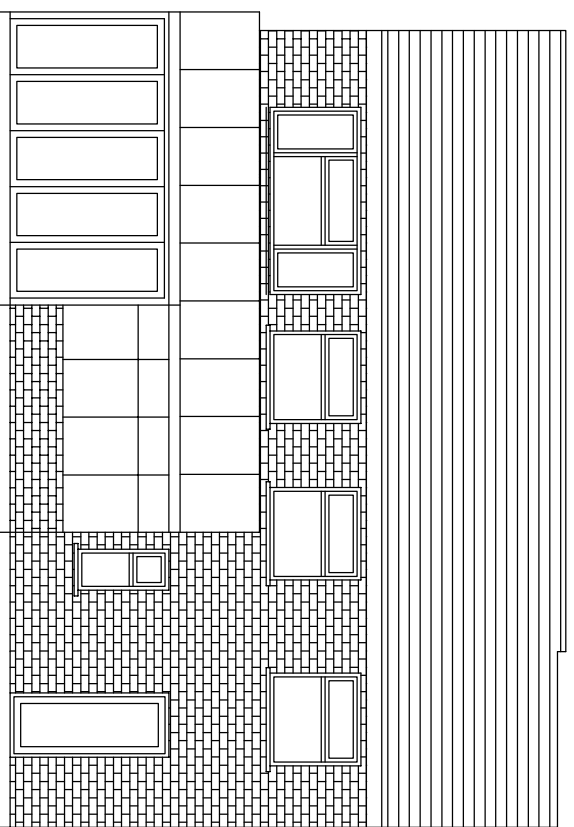

Proposed Rear Elevation

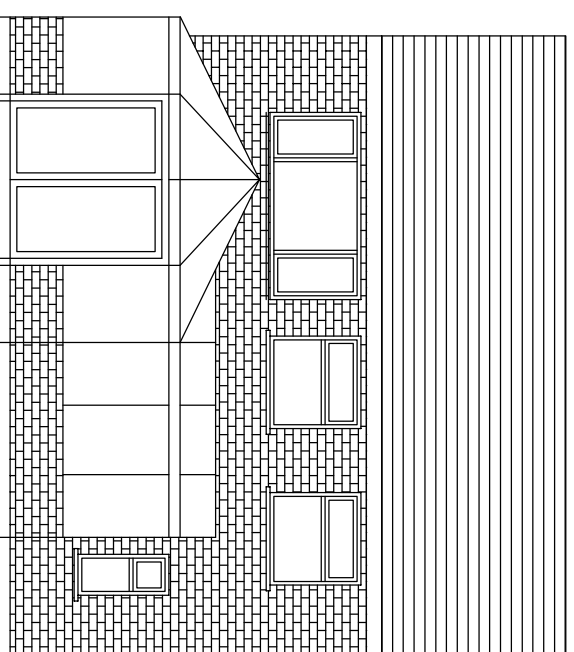

Existing Rear Elevation

Project

Mr B Thomas 39 Church Road Southport PR9 8ET
Single Storey Part Extensions to Front and Two Storey Extension to the Side

Drawing Title

Existing and Proposed Front & Rear Elevations

Rev	Description	Date

H Channa
Picarooms Maidstone Road Platt Kent TN15 8LB
Tel: 07828277909 E-mail: hchanna@tiscali.co.uk

Drawn HC	Date April 24	Scale 1:100	Drawing No. 39CR/A3/06
-------------	------------------	----------------	---------------------------