



CONCEPT ARCHITECTURAL DESIGN ARE TO BE NOTIFIED OF ANY DISCREPANCIES IN FIGURED DIMENSIONS. CONTRACTOR TO VERIFY ALL DIMENSIONS. THIS DRAWING IS COPYRIGHT.

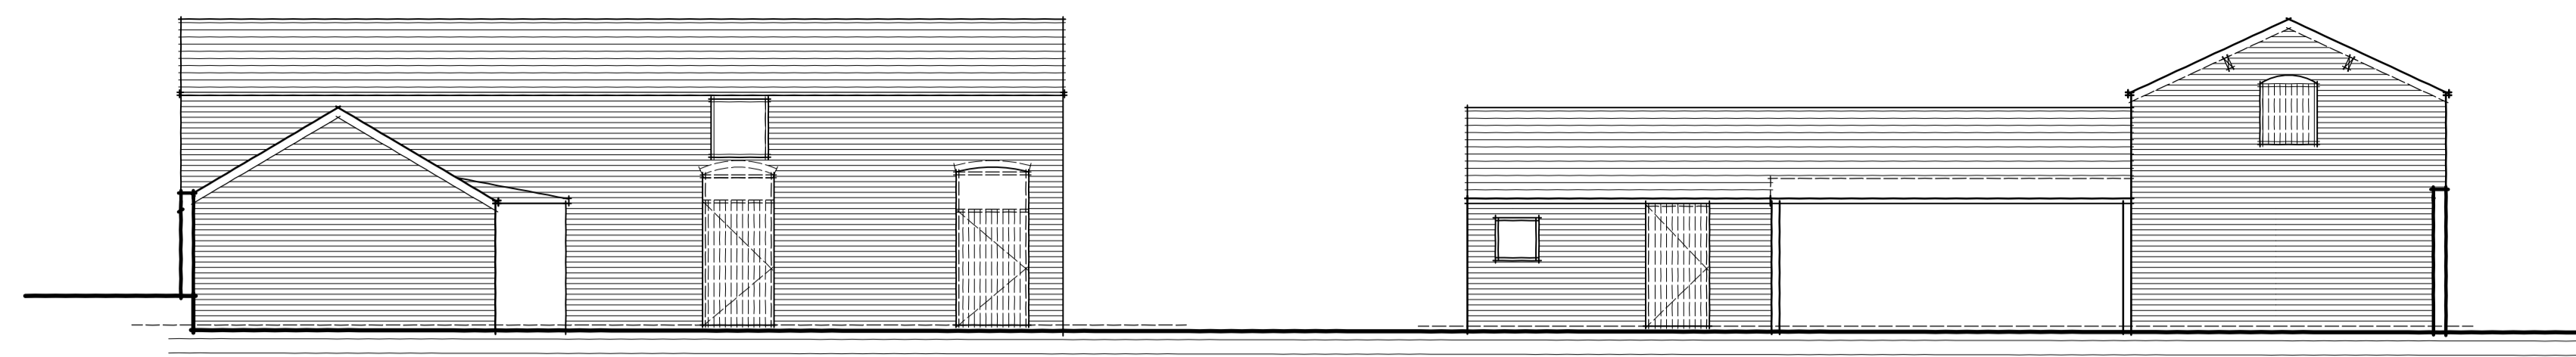


FRONT ELEVATION

SIDE ELEVATION

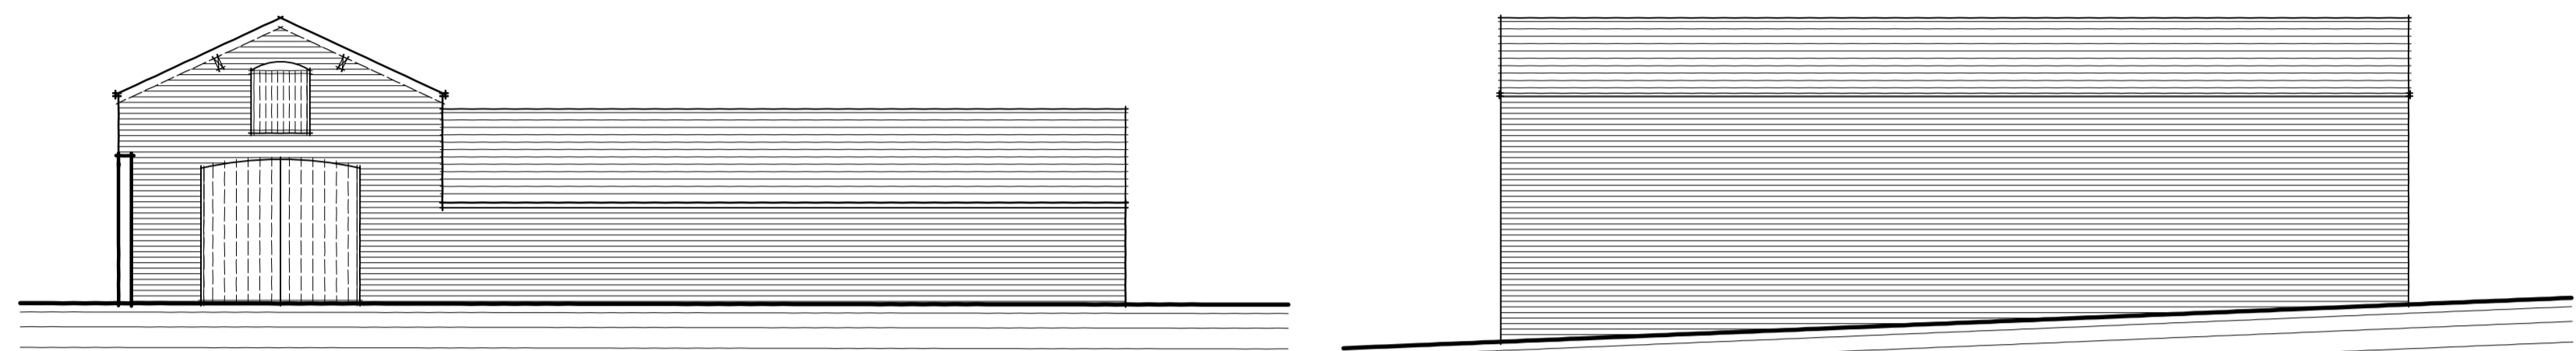

SIDE ELEVATION


REAR ELEVATION

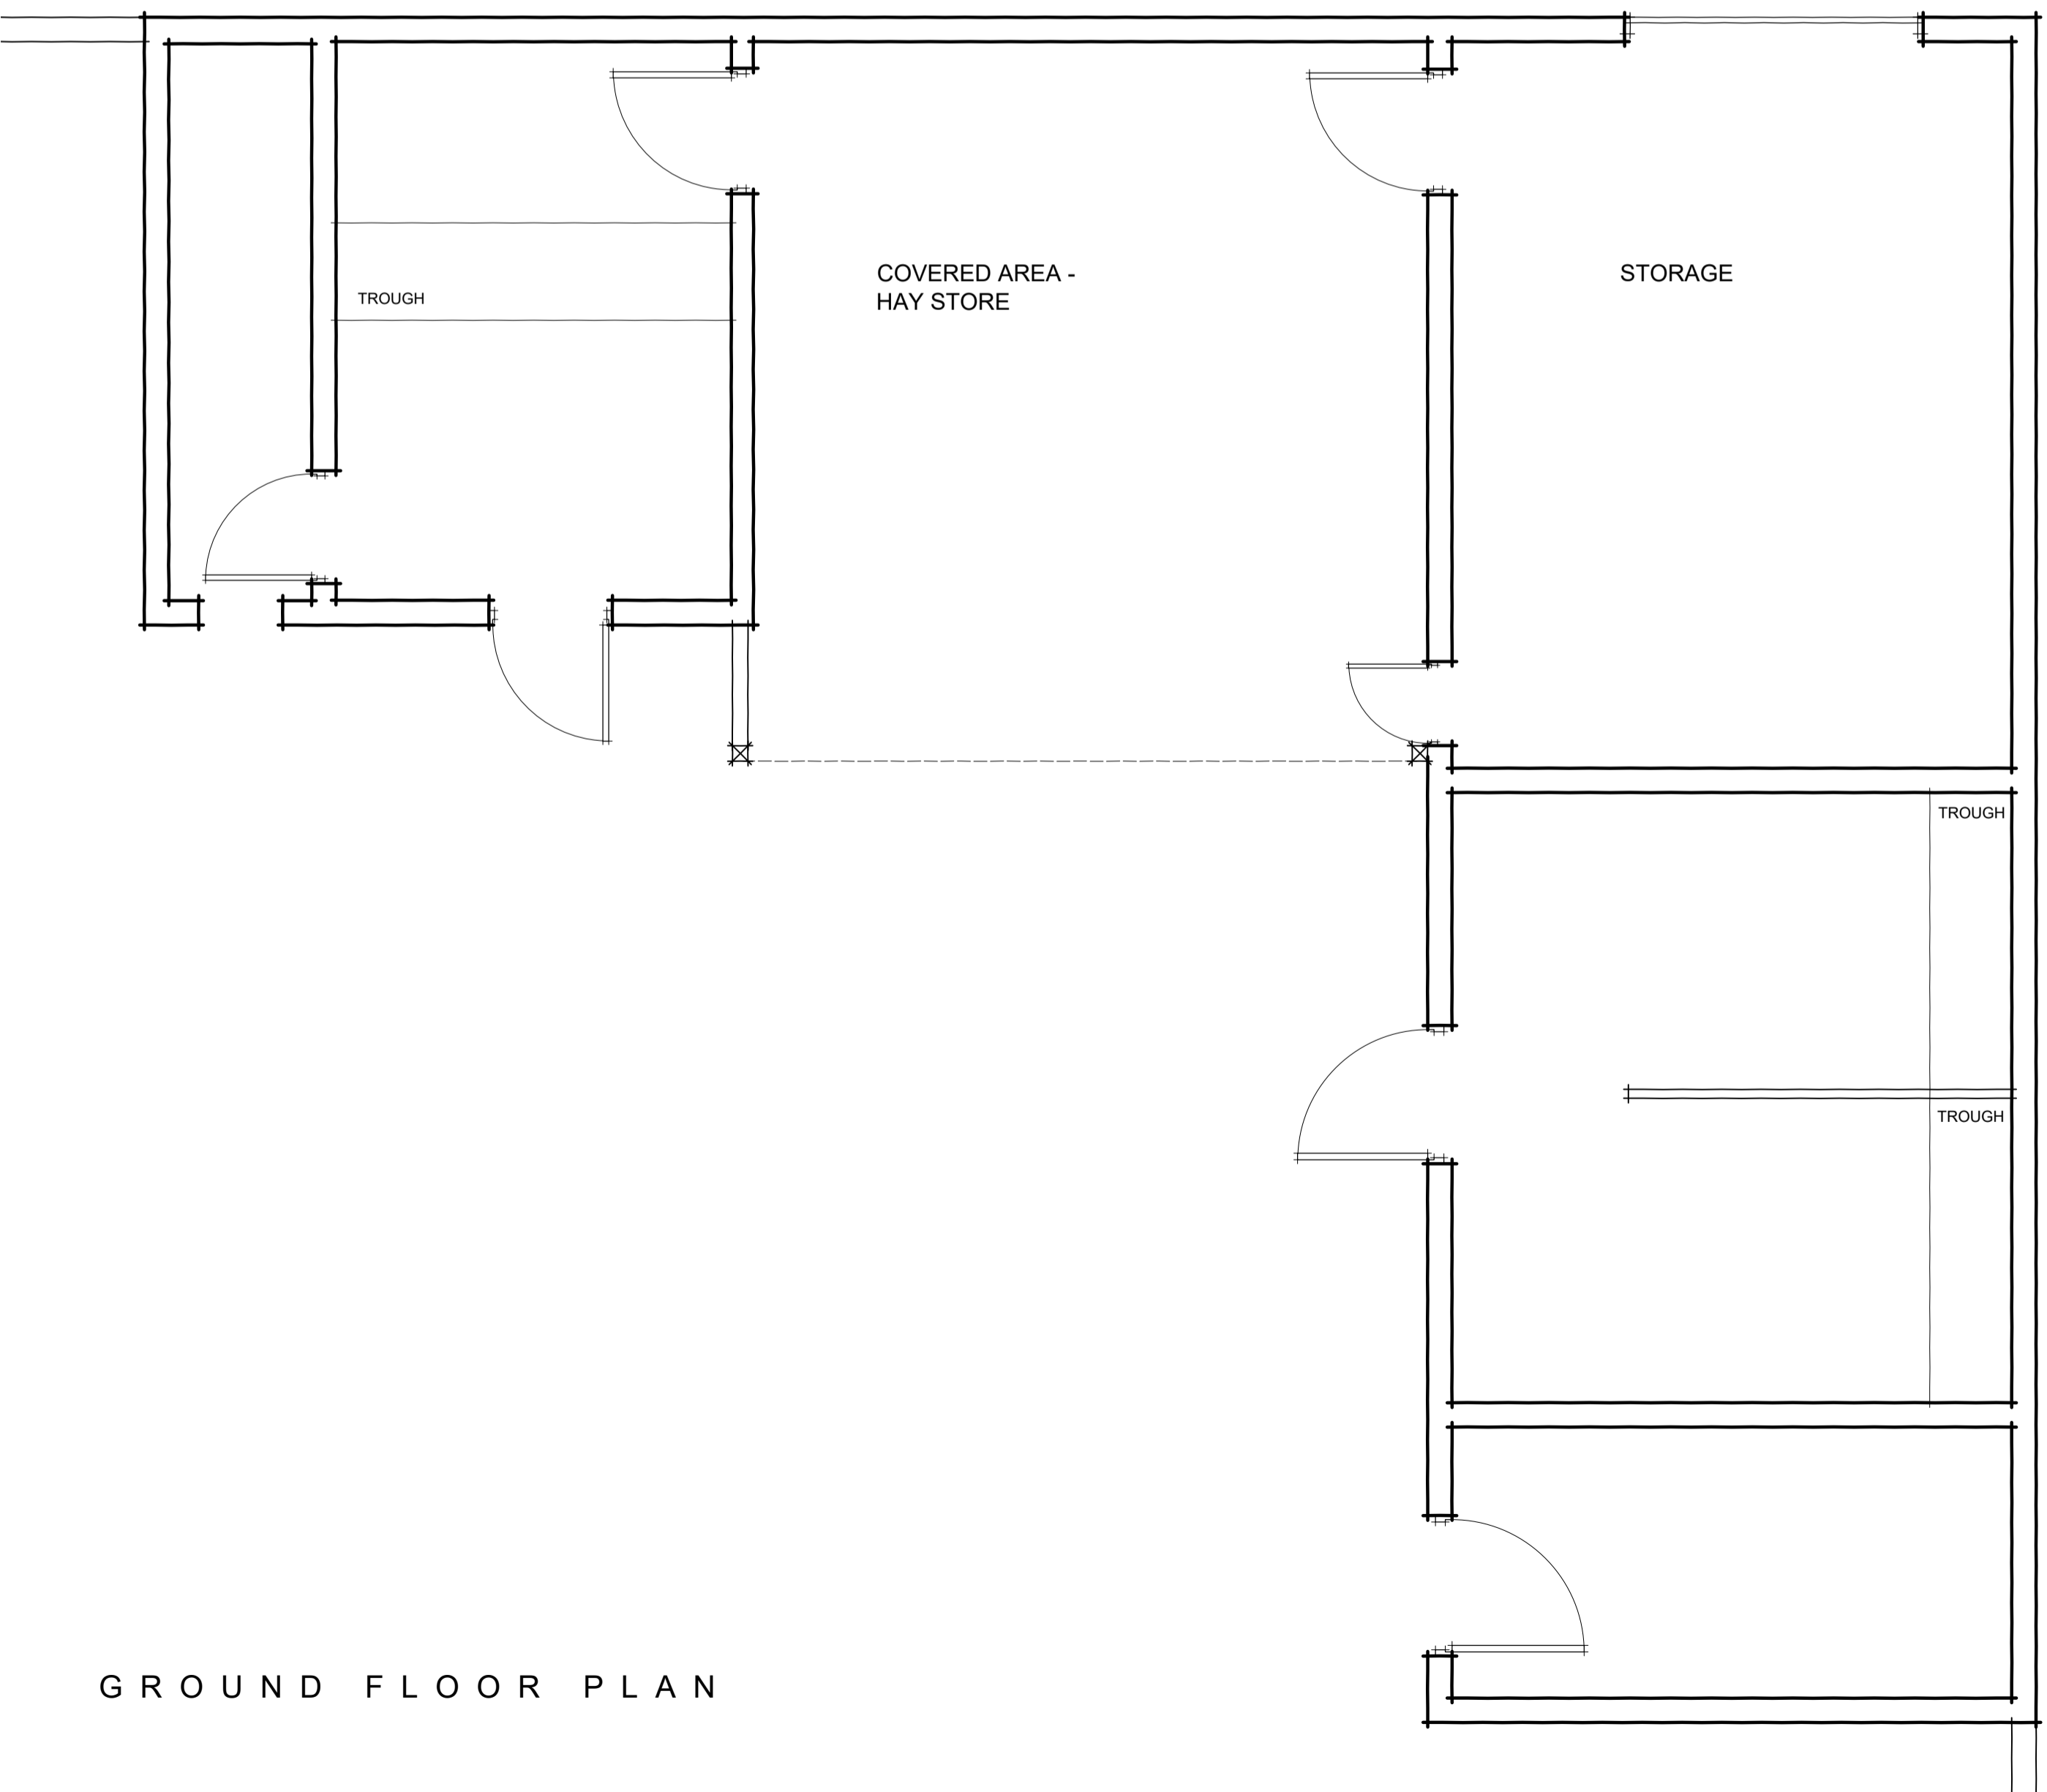

GROUND FLOOR PLAN



FIRST FLOOR PLAN

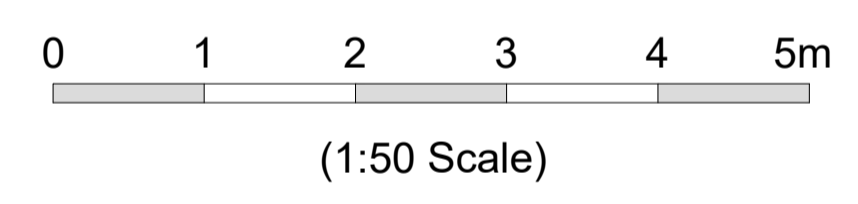

Project
PROPOSED BARN CONVERSION
ROUGHTON HOUSE
ROUGHTON

Drawing Title
SURVEY DRAWING

Client
--

Drawing No.
CA-443-01

Revision
A

Scale
1:50/100@A1

Date
MAY'23

Drawn by
SG

ARCHITECTURAL DESIGN • PROJECT MANAGEMENT • DEVELOPMENT CONSULTANTS