



FRONT ELEVATION

SIDE ELEVATION


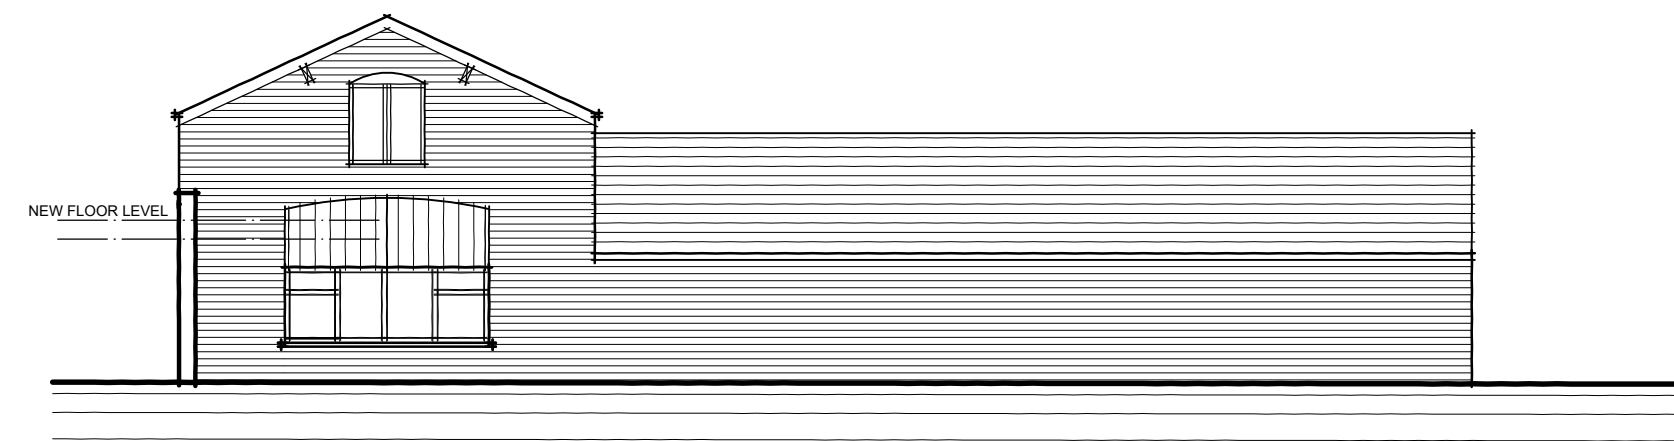


SIDE ELEVATION

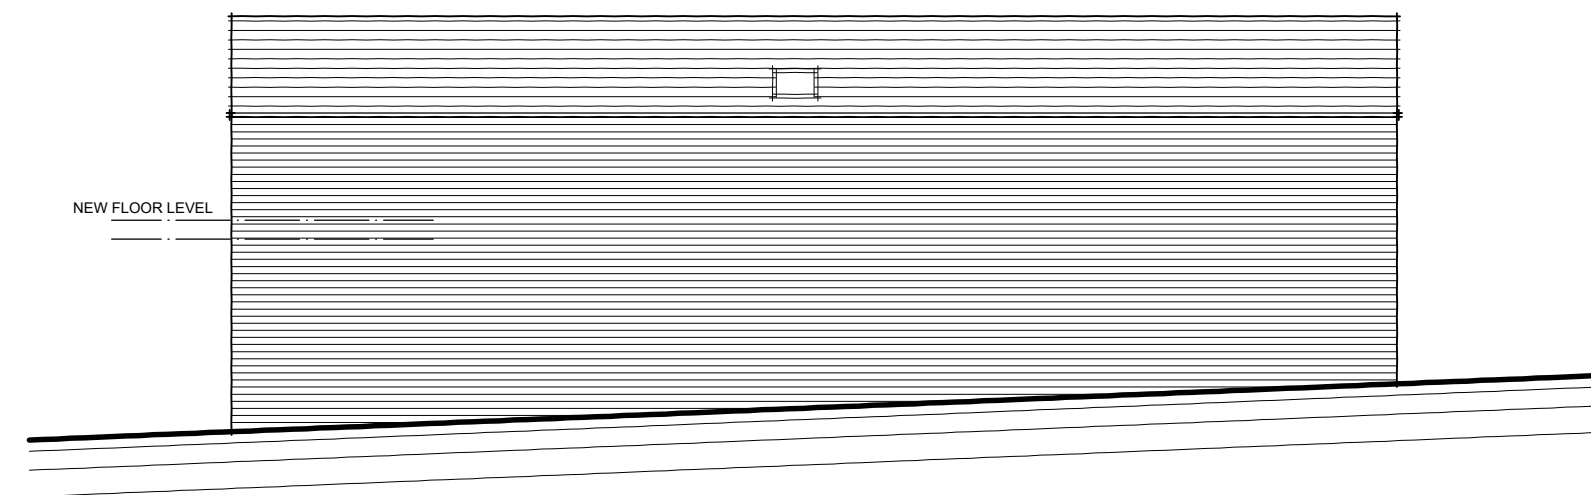

REAR ELEVATION

C CONCEPT ARCHITECTURAL DESIGN ARE TO BE NOTIFIED OF ANY DISCREPANCIES IN FIGURED DIMENSIONS. CONTRACTOR TO VERIFY ALL DIMENSIONS. THIS DRAWING IS COPYRIGHT.

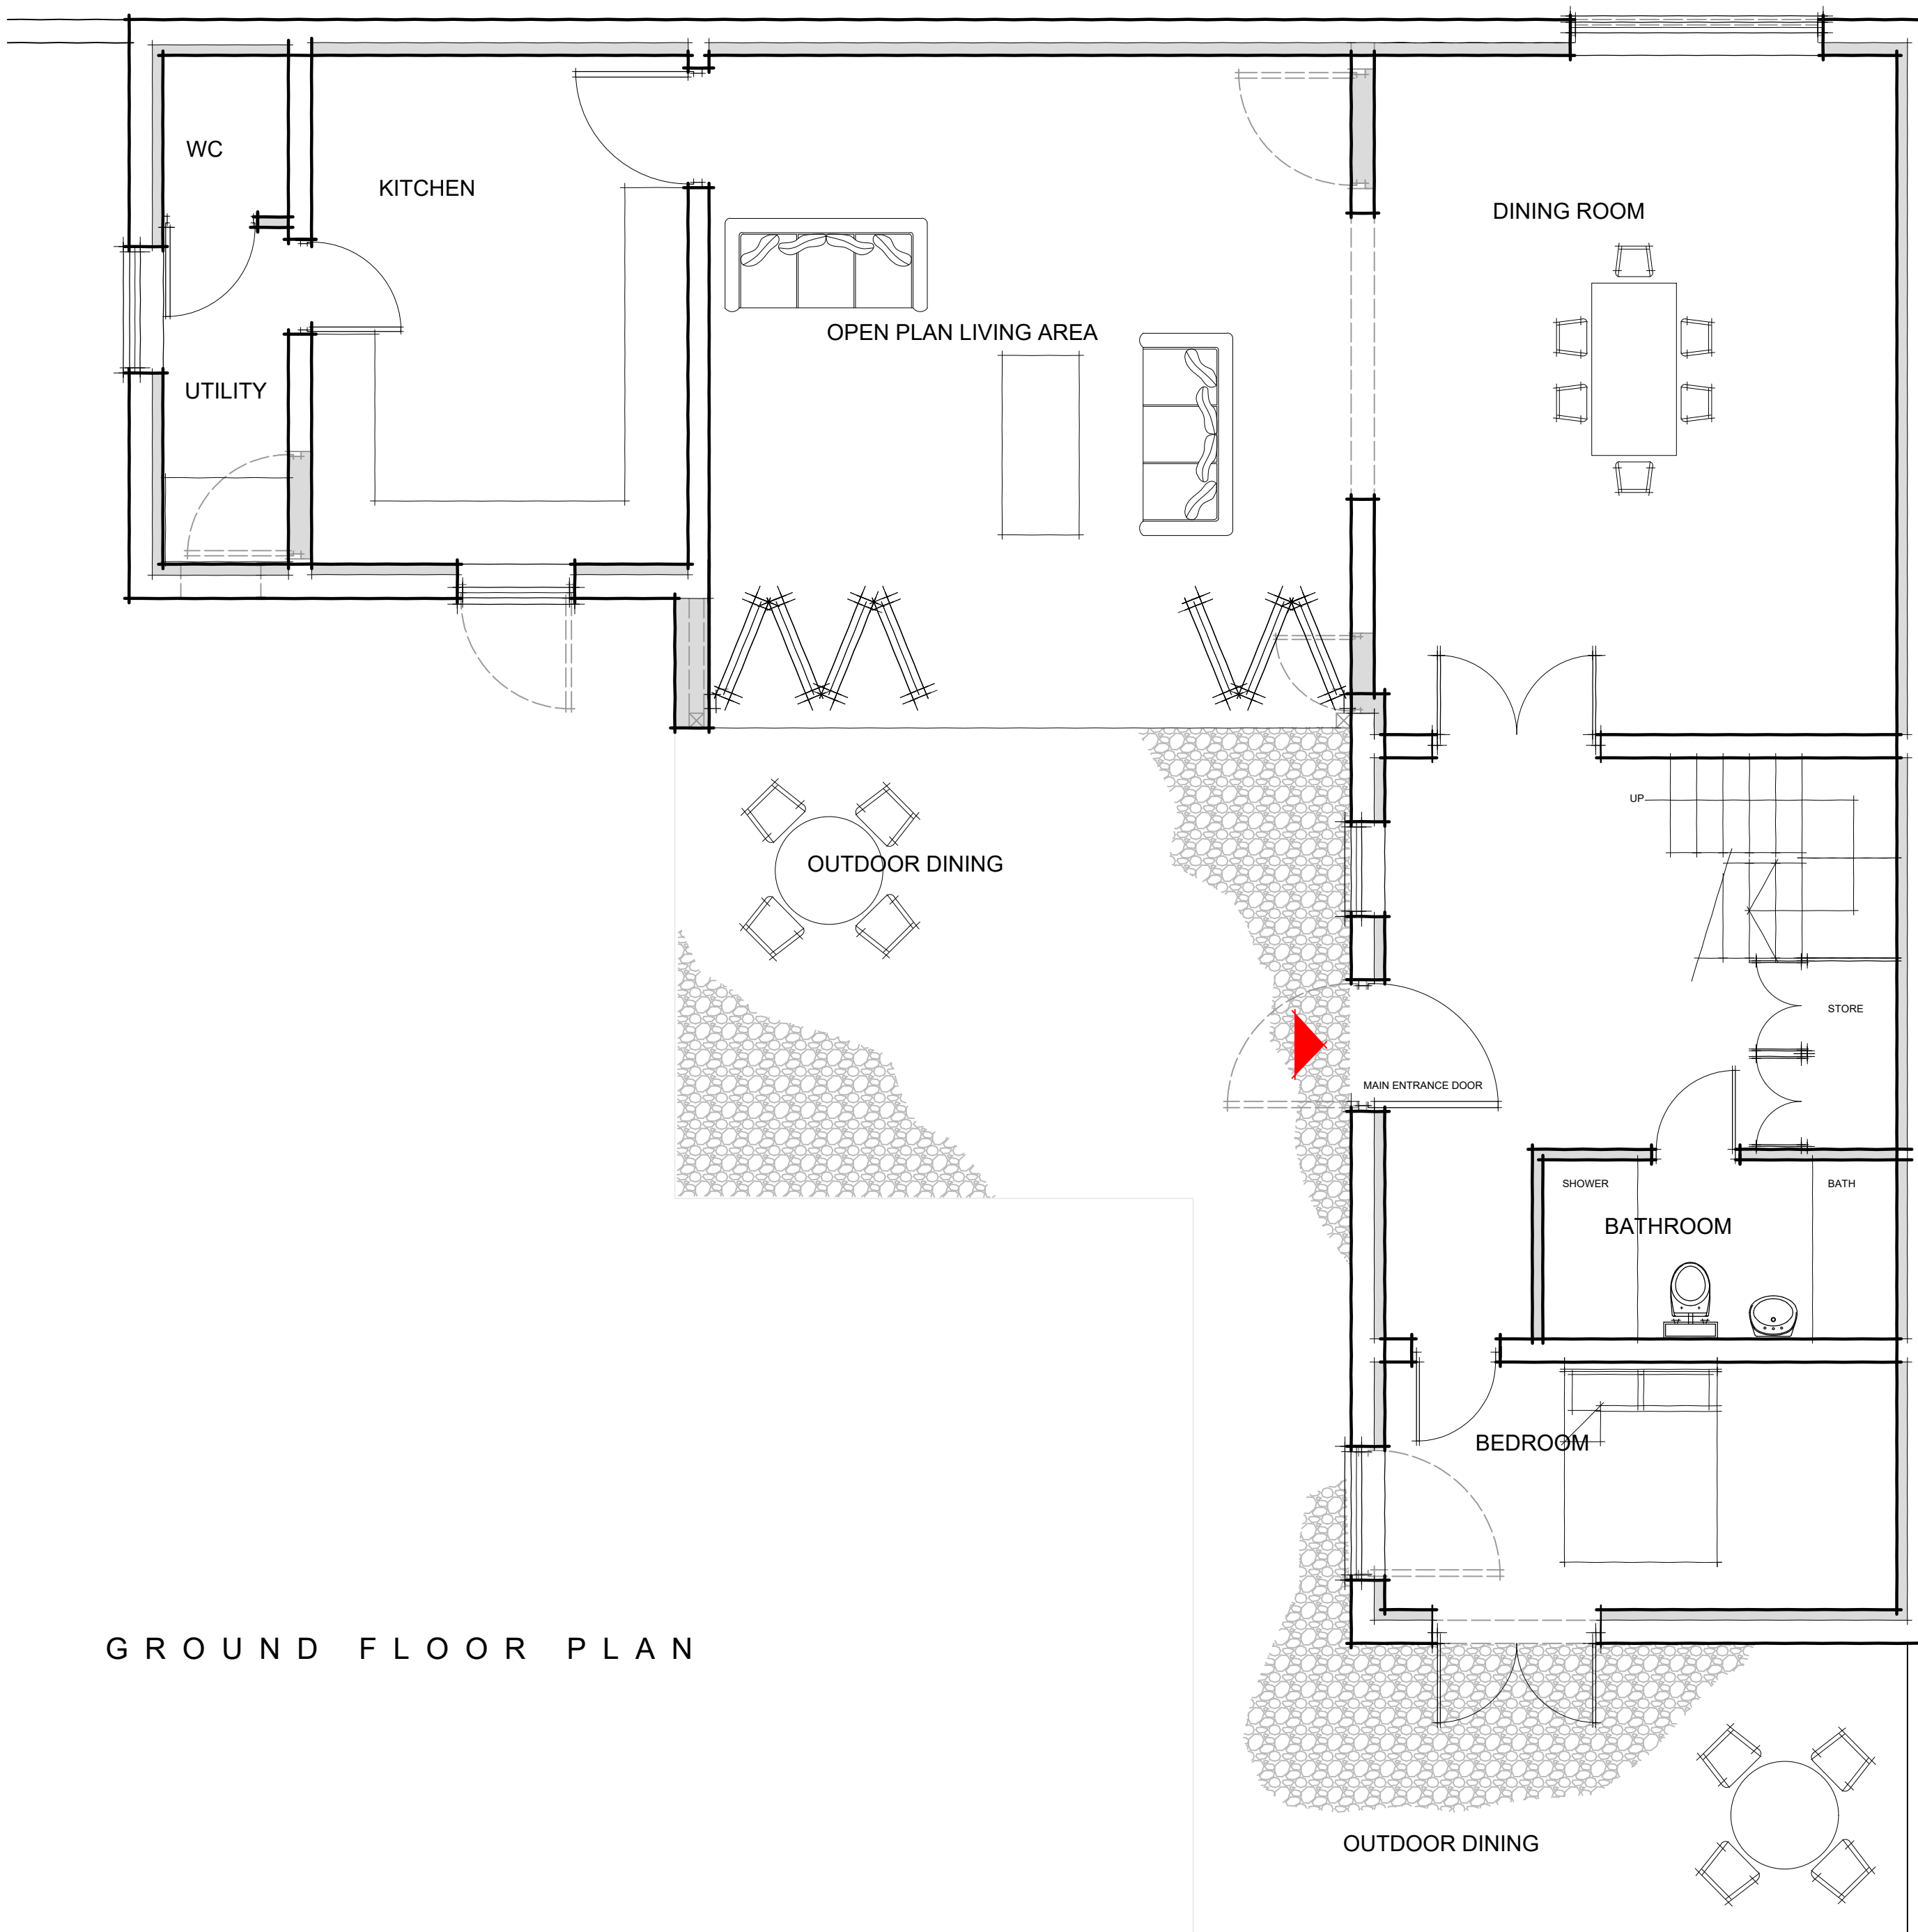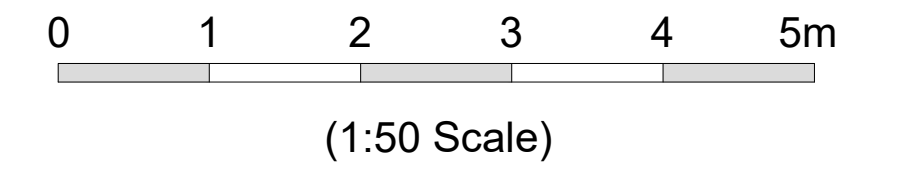


GROUND FLOOR PLAN



FIRST FLOOR PLAN

ARCHITECTURAL DESIGN • PROJECT MANAGEMENT • DEVELOPMENT CONSULTANTS



TEL : 07809 580481 EMAIL : concept-designs@outlook.com

Project
**PROPOSED BARN CONVERSION
 ROUGHTON HOUSE
 ROUGHTON**

Drawing Title
SCHEME DRAWING

Client
 --

Drawing No. CA-443-02	Revision A
Scale 1:50/100@A1	Date MAR'24
	Drawn by SG