



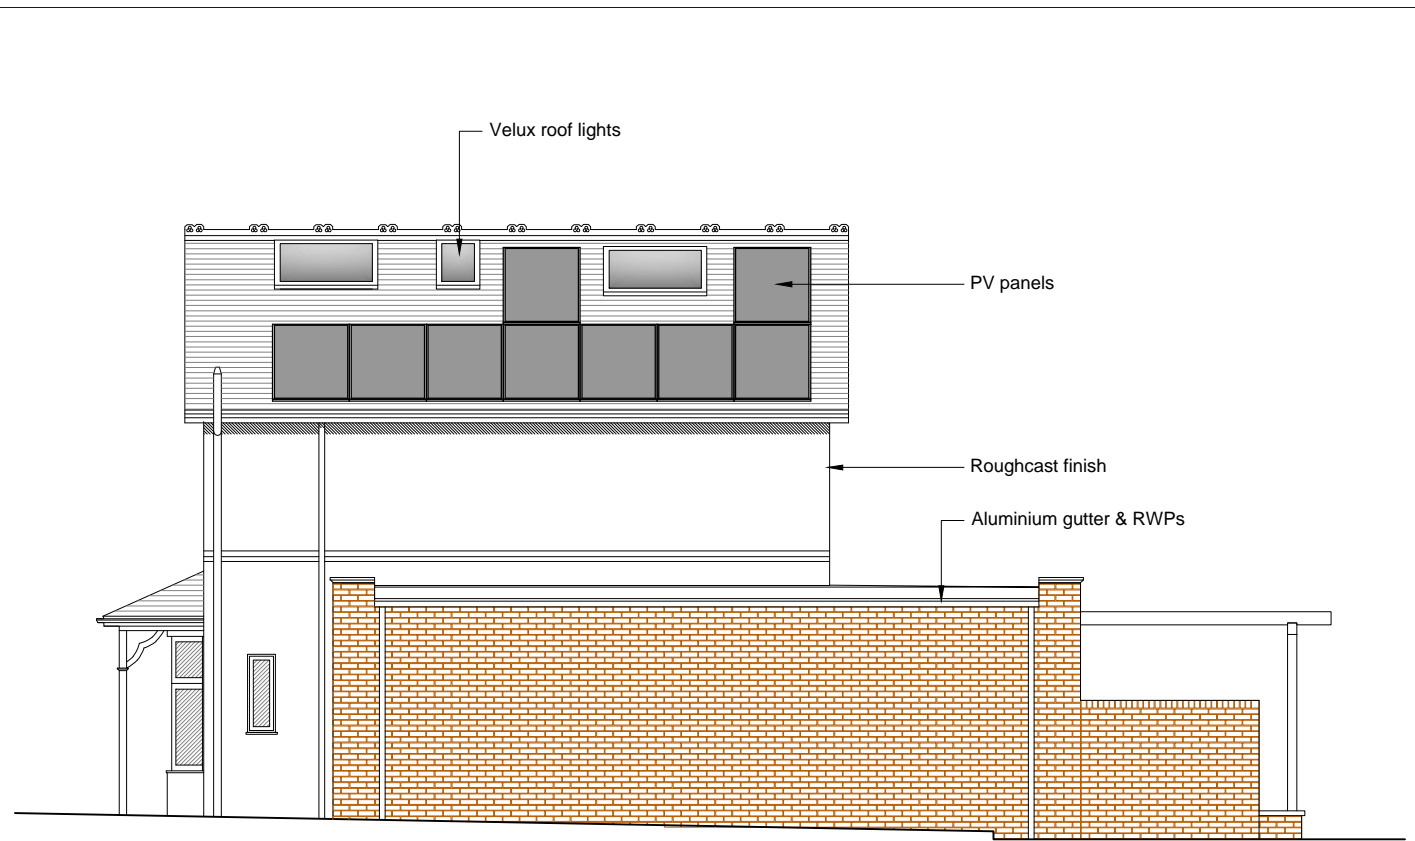


North Elevation



West Elevation

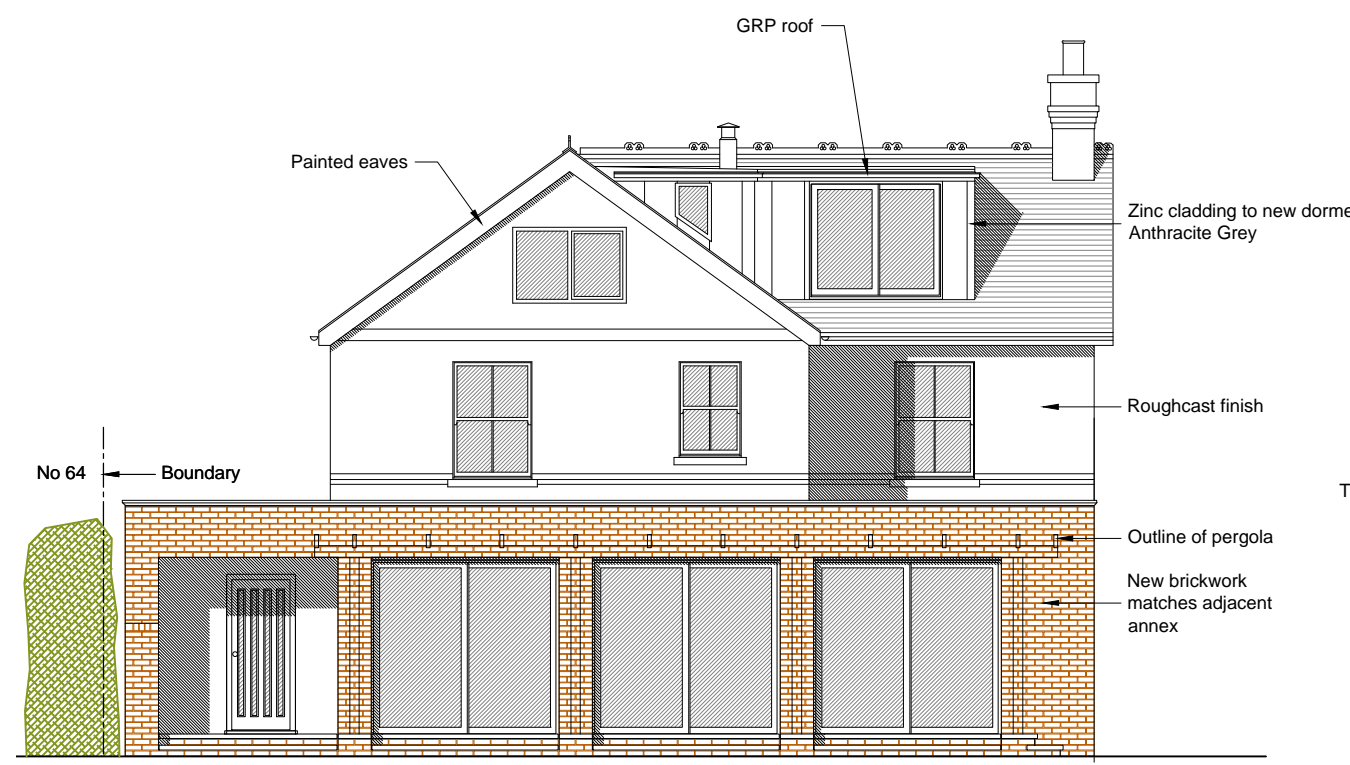

South Elevation

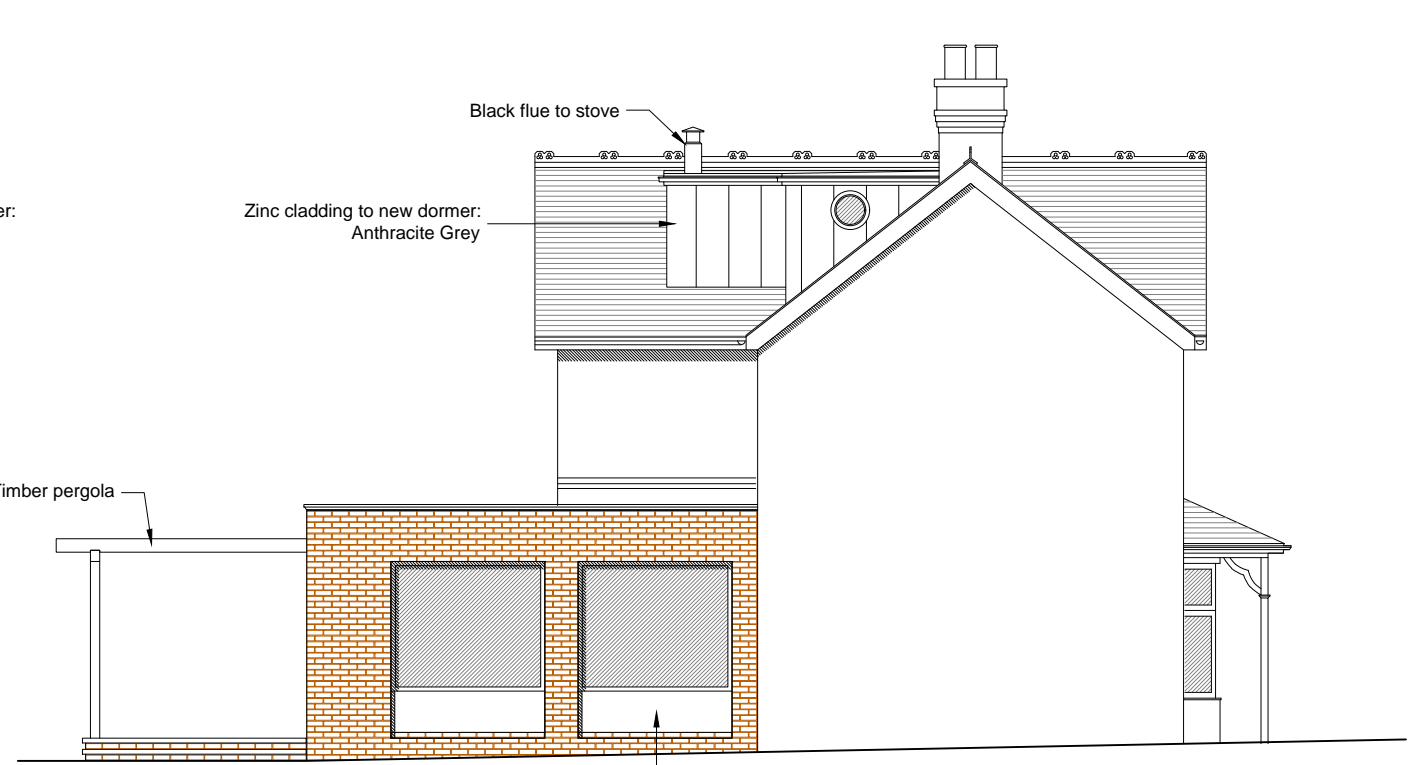

East Elevation

Client	Major James Boutle	Scale	1:100	Drawn	JAG
Job Title	62 Warblington Road, Emsworth PO10 7HH	Date	28/03/24	Sheet Size	A3
Drawing Title	Elevations - proposed	Drawing Number	2303/2000	Revision	P1



ISSUE: PLANNING  
 JIM GARLAND ARCHITECTS LTD  
 ONE DOLPHIN QUAY  
 EMSWORTH PO10 7BU  
 01243 370502  
 email: info@garland.org.uk