



1 - First floor plan proposed

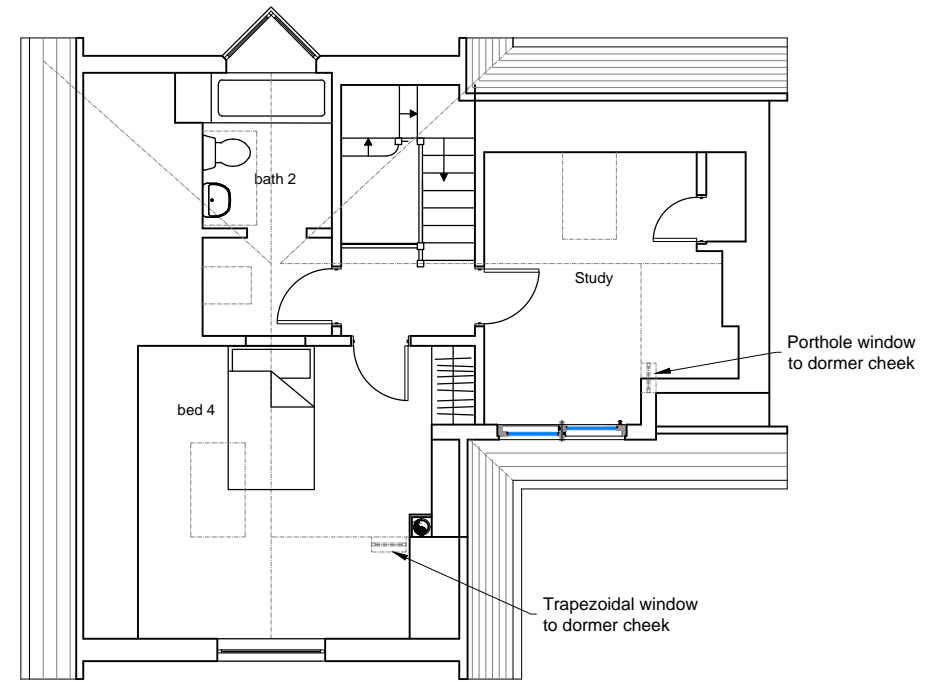

2 - Attic floor plan proposed

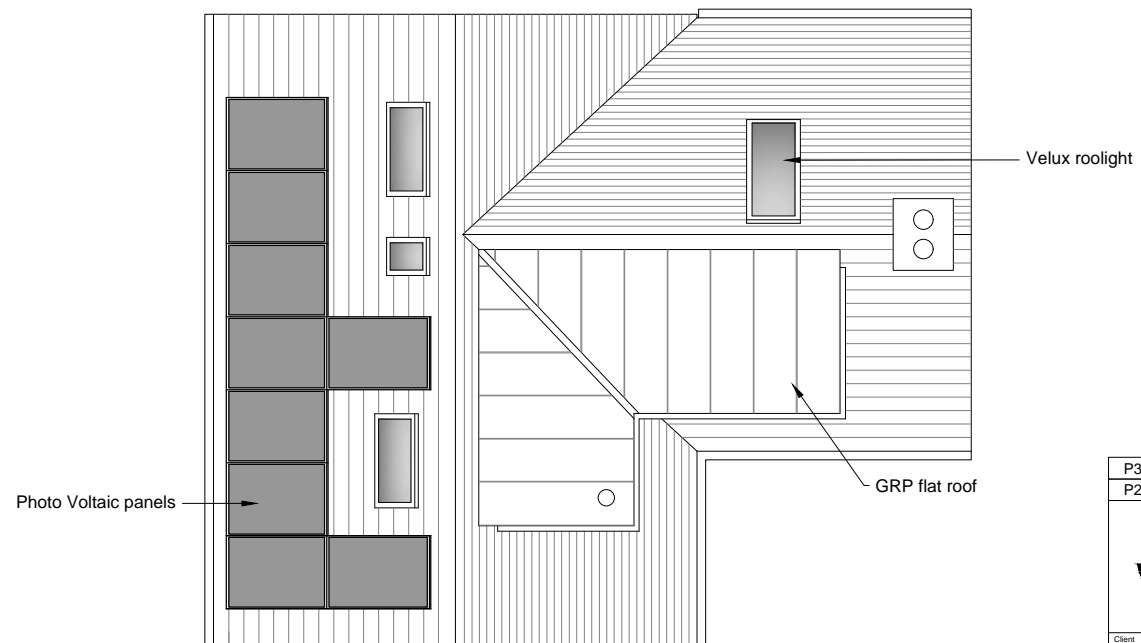

3 - Roof floor plan proposed

ISSUE: PLANNING

P3	Additional dormer cheek windows indicated	26.04.24
P2	Window to attic bathroom added	23.04.24



JIM GARLAND ARCHITECTS LTD
 ONE DOLPHIN QUAY
 EMSWORTH PO10 7BU
 01243 370502
 01243 378127
 email: info@garland.org.uk

Client Lt Col James Boutle			
Job Title 62 Warblington Road, Emsworth PO10 7HH			
Drawing Title First, attic & roof plans - proposed			
Scale 1:100	Date 28/03/24	Drawn JAG	Checked -
Drawing Number 2303/1001	Revision P3	Sheet Size A3	