


Abbreviations

| | | | |
|-----|-----------------------|-----|--------------------|
| A | Alarm Box | L | Light |
| AB | Air Brick | RWP | Rain Water Pipe |
| ACU | Air Conditioning Unit | STR | Sloping Tiled Roof |
| BK | Brick | TB | Telecoms Box |
| CO | Column | V | Vent |
| GM | Gas Meter | VP | Vent Pipe |
| HR | Handrail | WP | Waste Pipe |
| JB | Junction Box | | |

Survey Datum

The survey is based on Ordnance Survey datum (Newlyn).


Notes

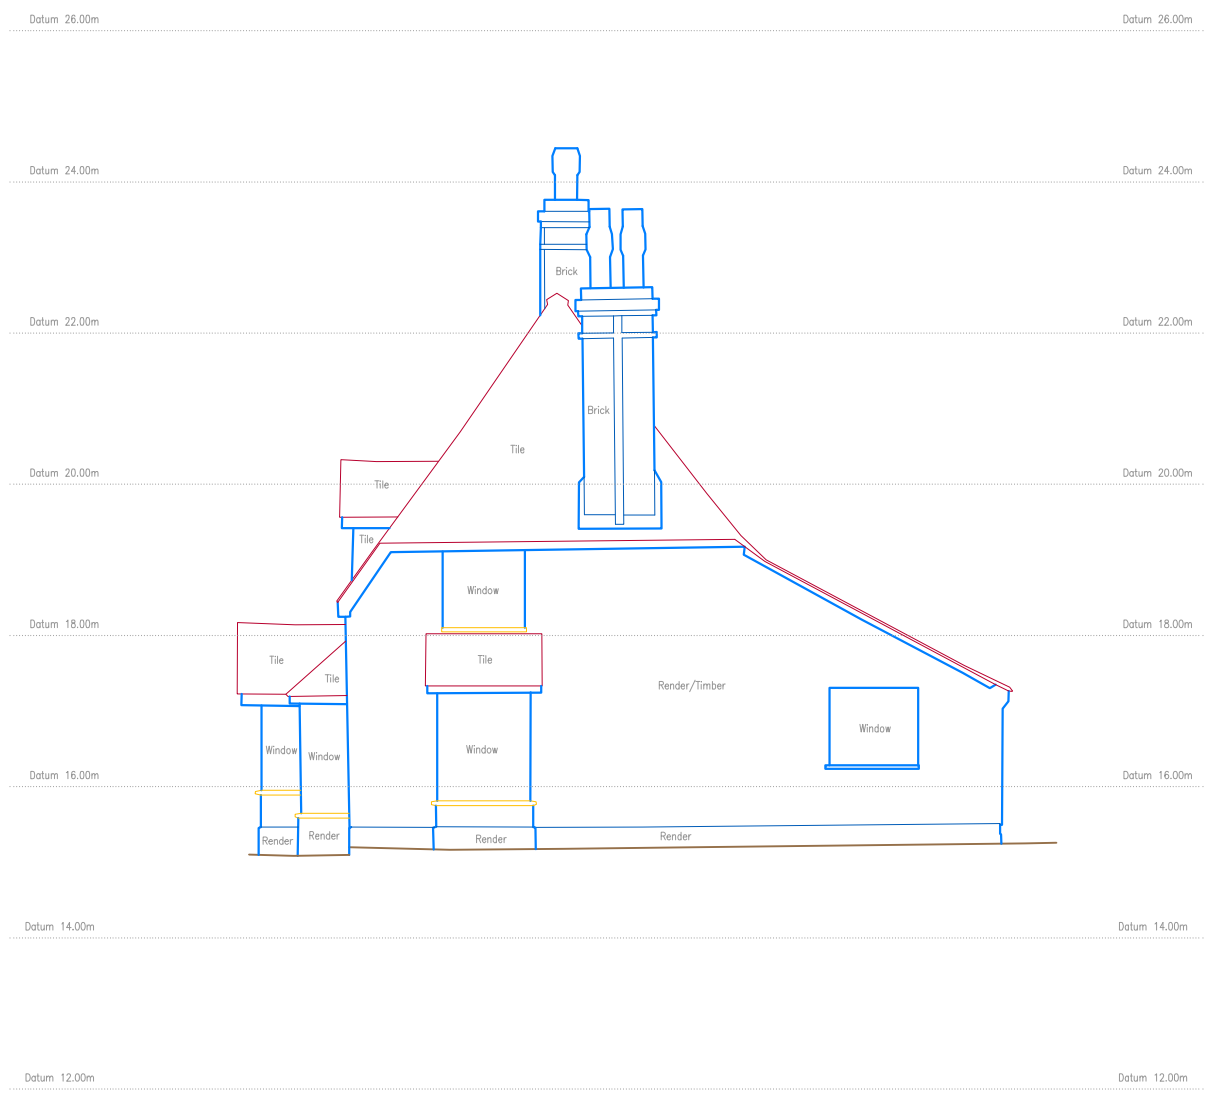


East Elevation




South Elevation

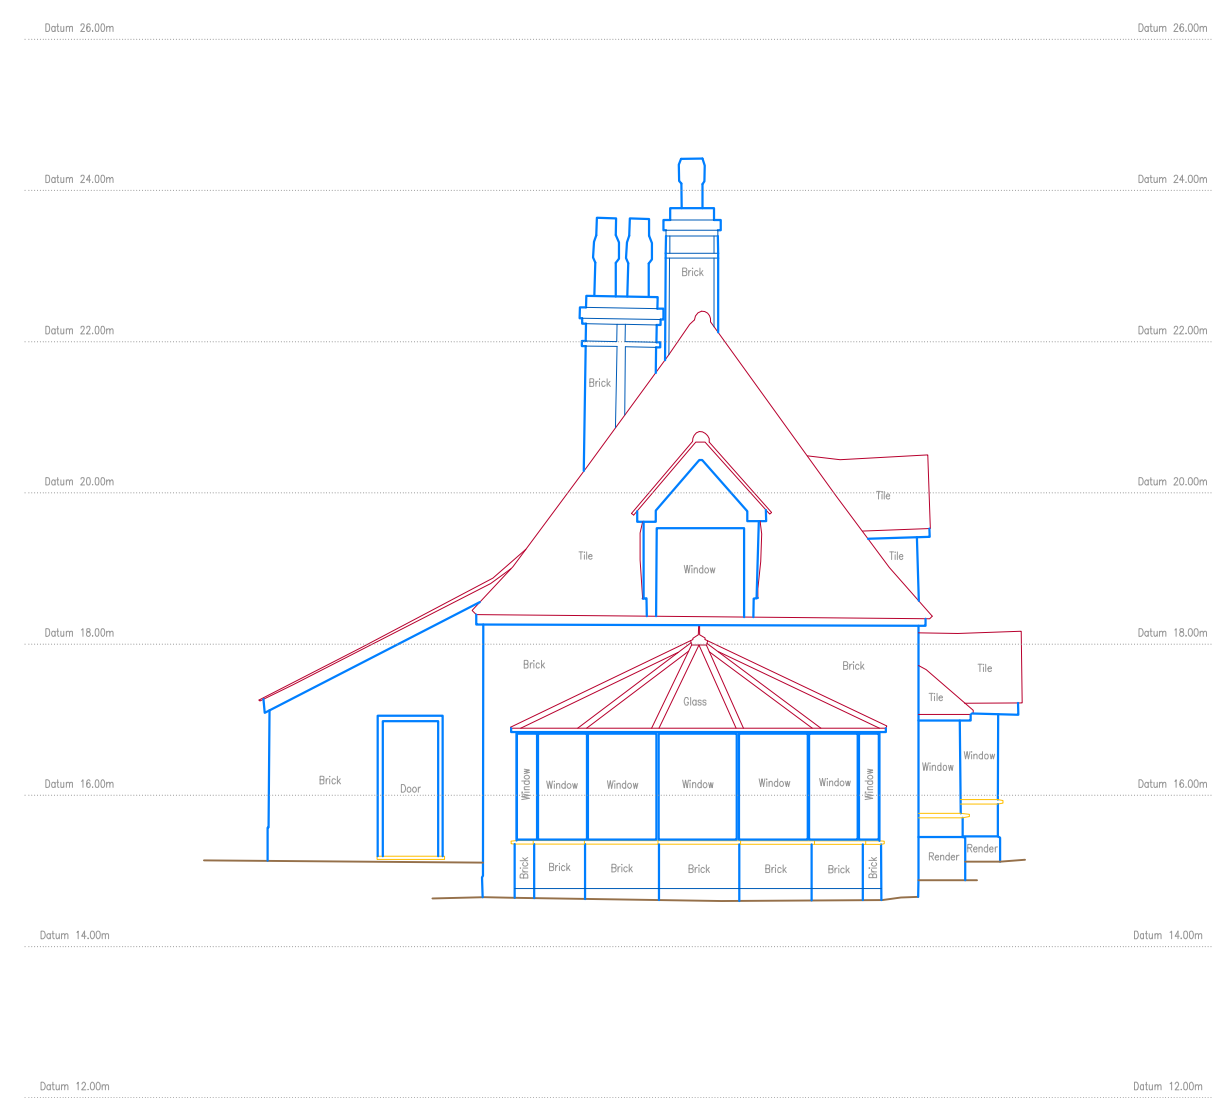

West Elevation

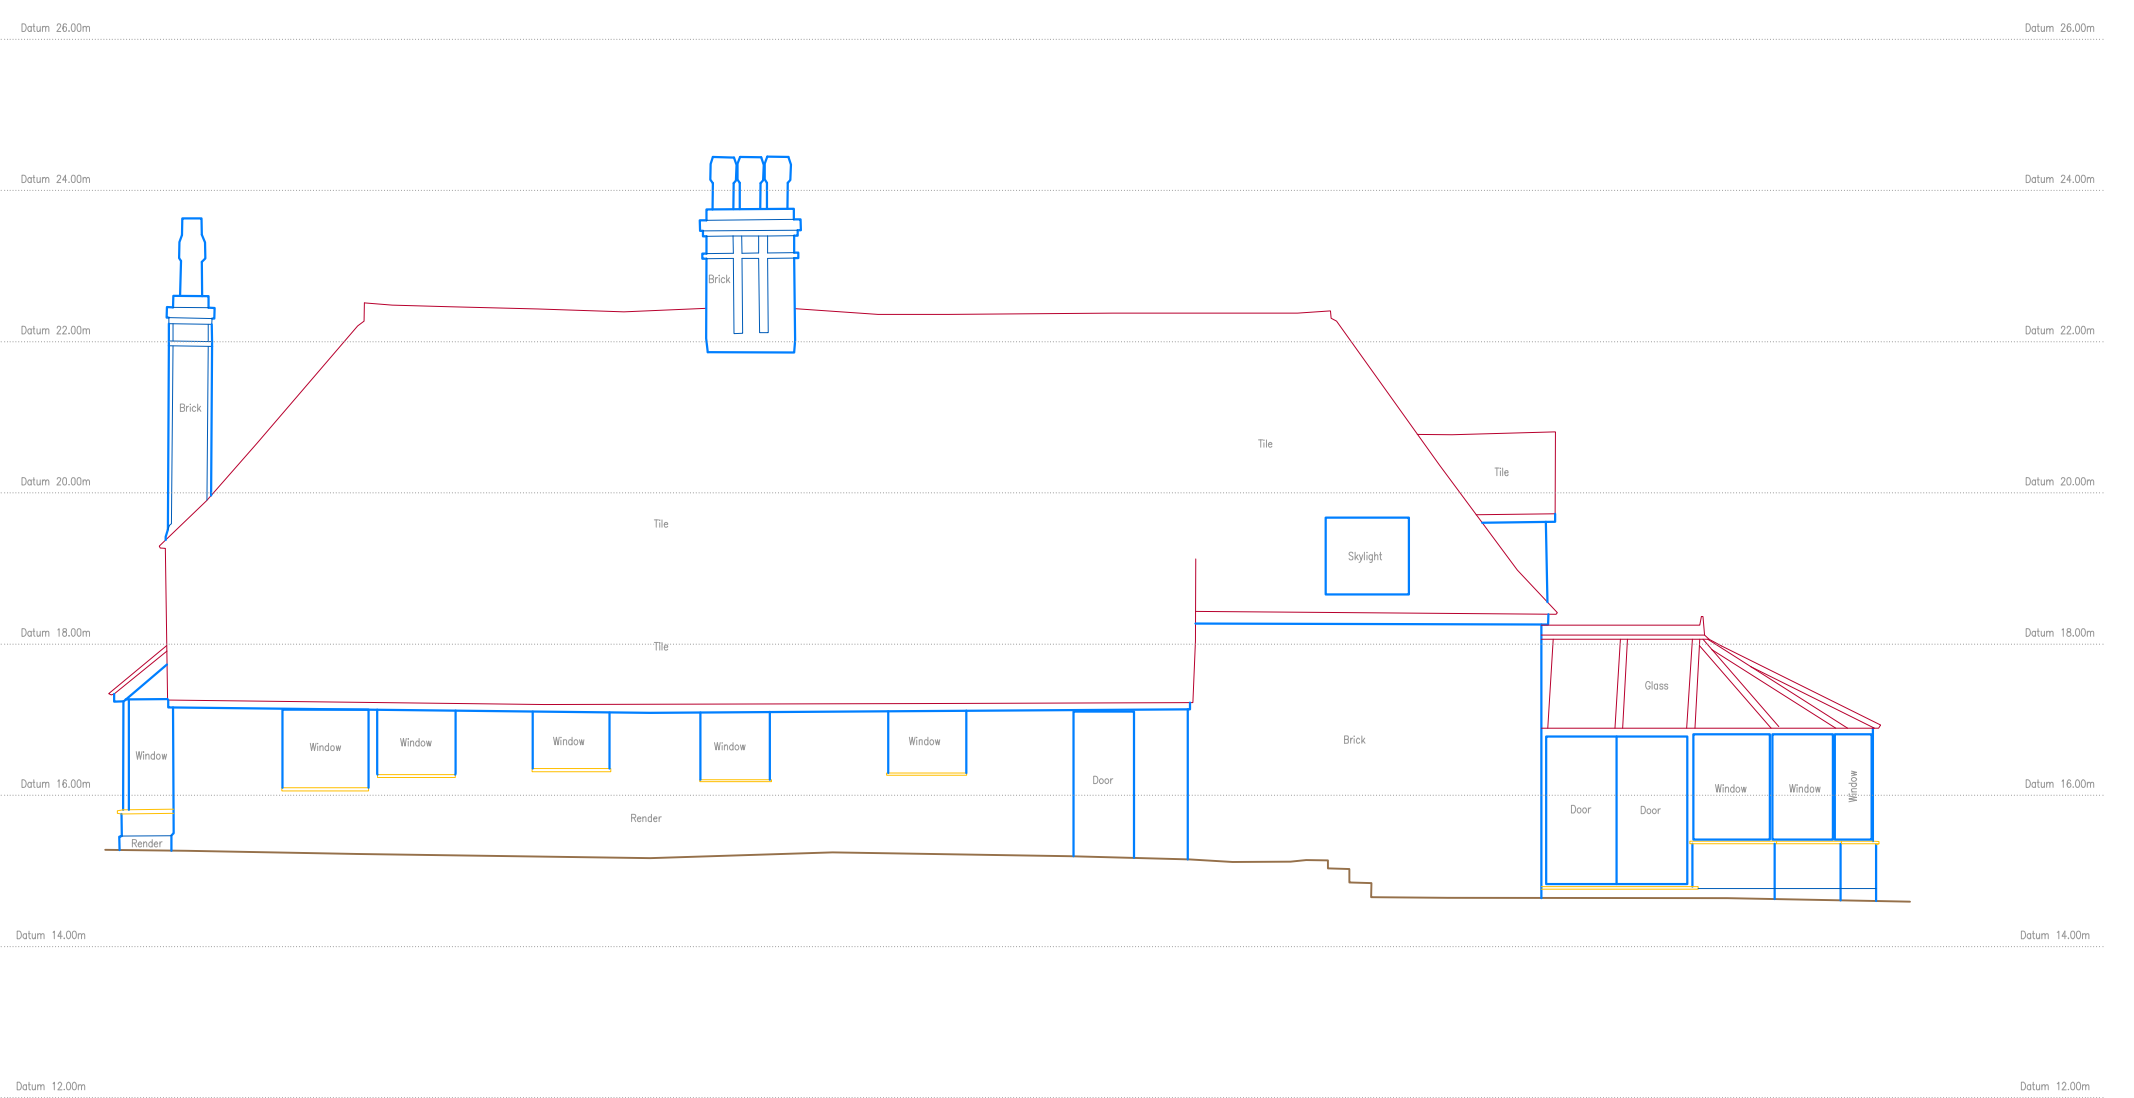

North Elevation

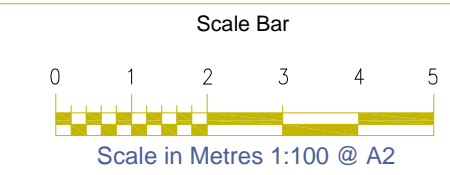

Spatial Dimensions
 Because Measurement Matters
 17 Wealden Place, Bradbourne Vale Road, Sevenoaks, Kent, TN13 3QG
 T: 01732 755496 E: info@spatial-dimensions.com
 www.spatial-dimensions.com

Client: Mr David Hanson

Drawing Title: Outline Elevations

Project: Land West of The Street
 Preston, Canterbury, Kent

| | | | |
|----------------|---------------------|---------------|-------|
| Drawn by: L.W. | Checked: W.S. | Status: FINAL | Rev: |
| Date: 14/04/20 | SD Ref No: 20174_02 | Sheet: 01 | of 01 |

