
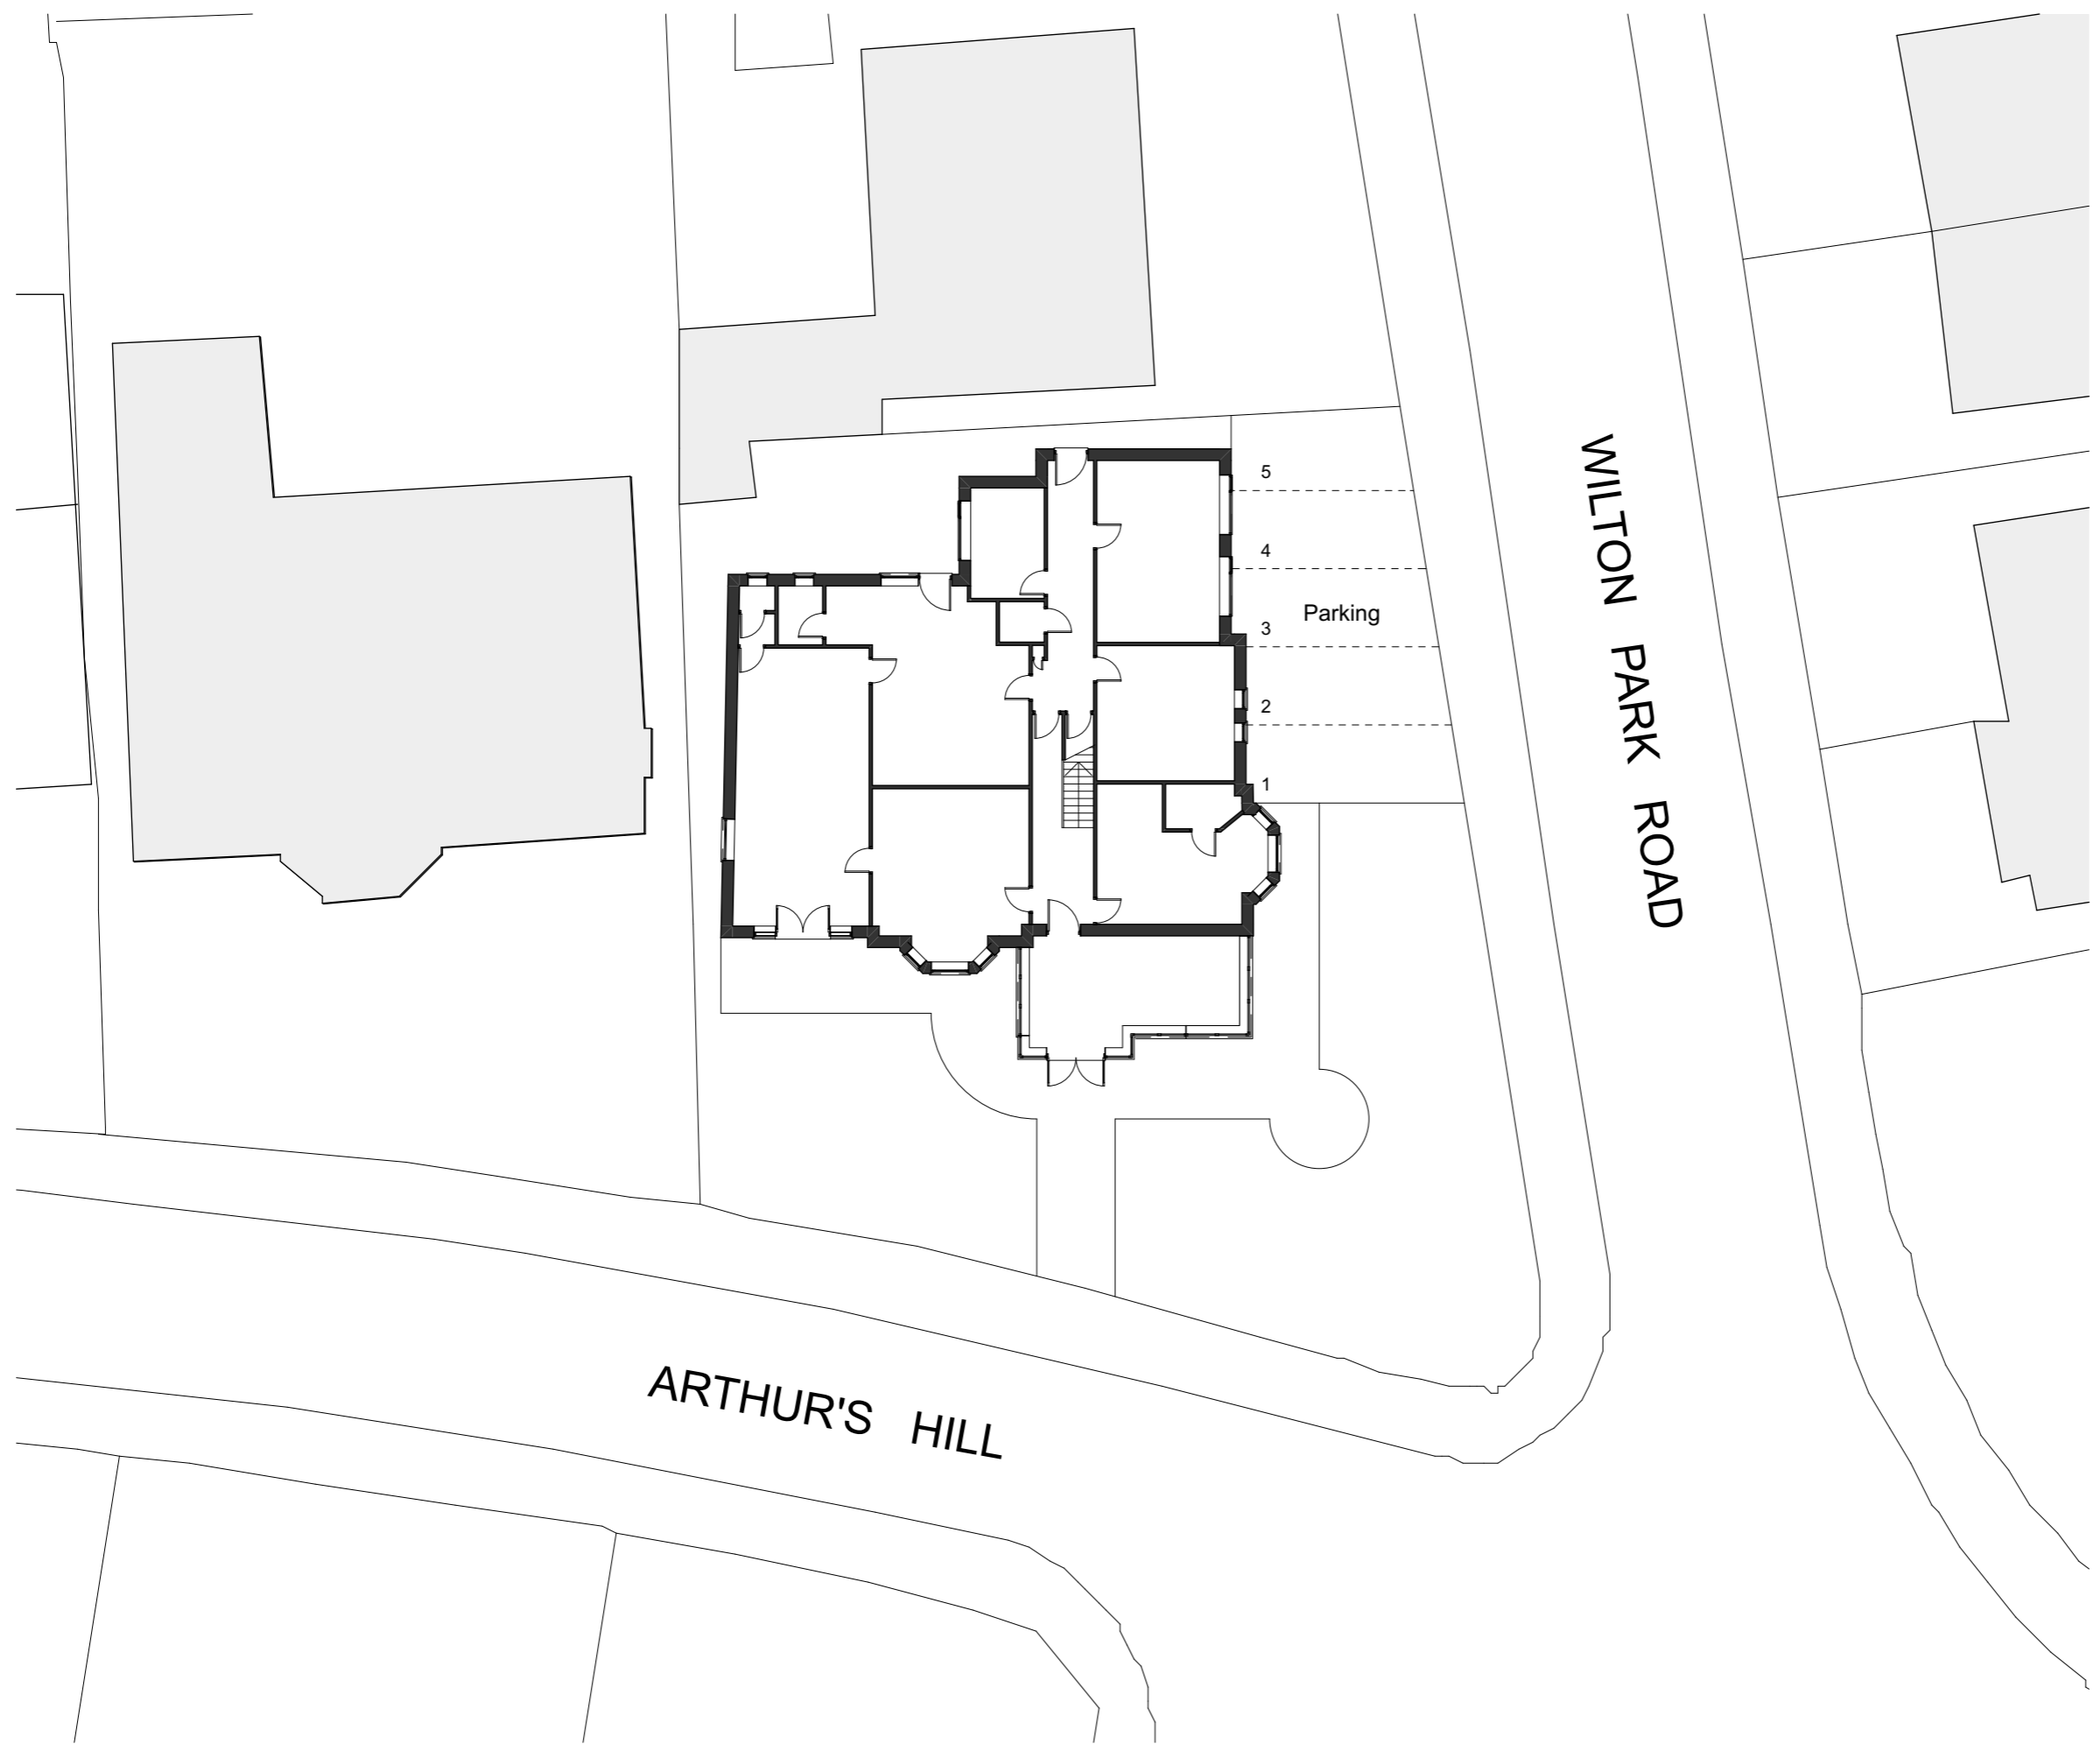


©Copyright
 Prior to commencement of works on the site, the contractor should check all dimensions on the drawings and check against actual site dimensions, and report any discrepancies immediately to the Architect.
 Written dimensions are to take precedence over scaled dimensions.

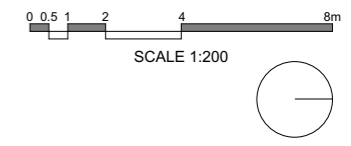

Rev	Date	By	Description
01	2024.04.11	AL	First issue.

noma architects
 14 Guinea Street
 Redcliffe, Bristol BS1 6SX
 T 0117 929 2041
 E mail@noma-uk.com
 www.noma-uk.com

Job
**The Rowborough, 32 Arthur's Hill
 Shanklin,
 PO37 6EX**

Client
Hartford Care

Drawing Title
Proposed Site Plan

Drawing Number
2524 2020 01

Project Number Revision
Planning 1:200
 Purpose of Issue Scale

AL PT 2024.04.11 A3
 Drawn Checked Issue Date Size

2524 Noma 00 L0 DR A S0
 NOMA Project No Owner Zone Level Type Role Status